



PART OF
G.L.3, SEC. 9, T36N, R10E
TOWN OF MONICO,
ONEIDA CO., WISCONSIN

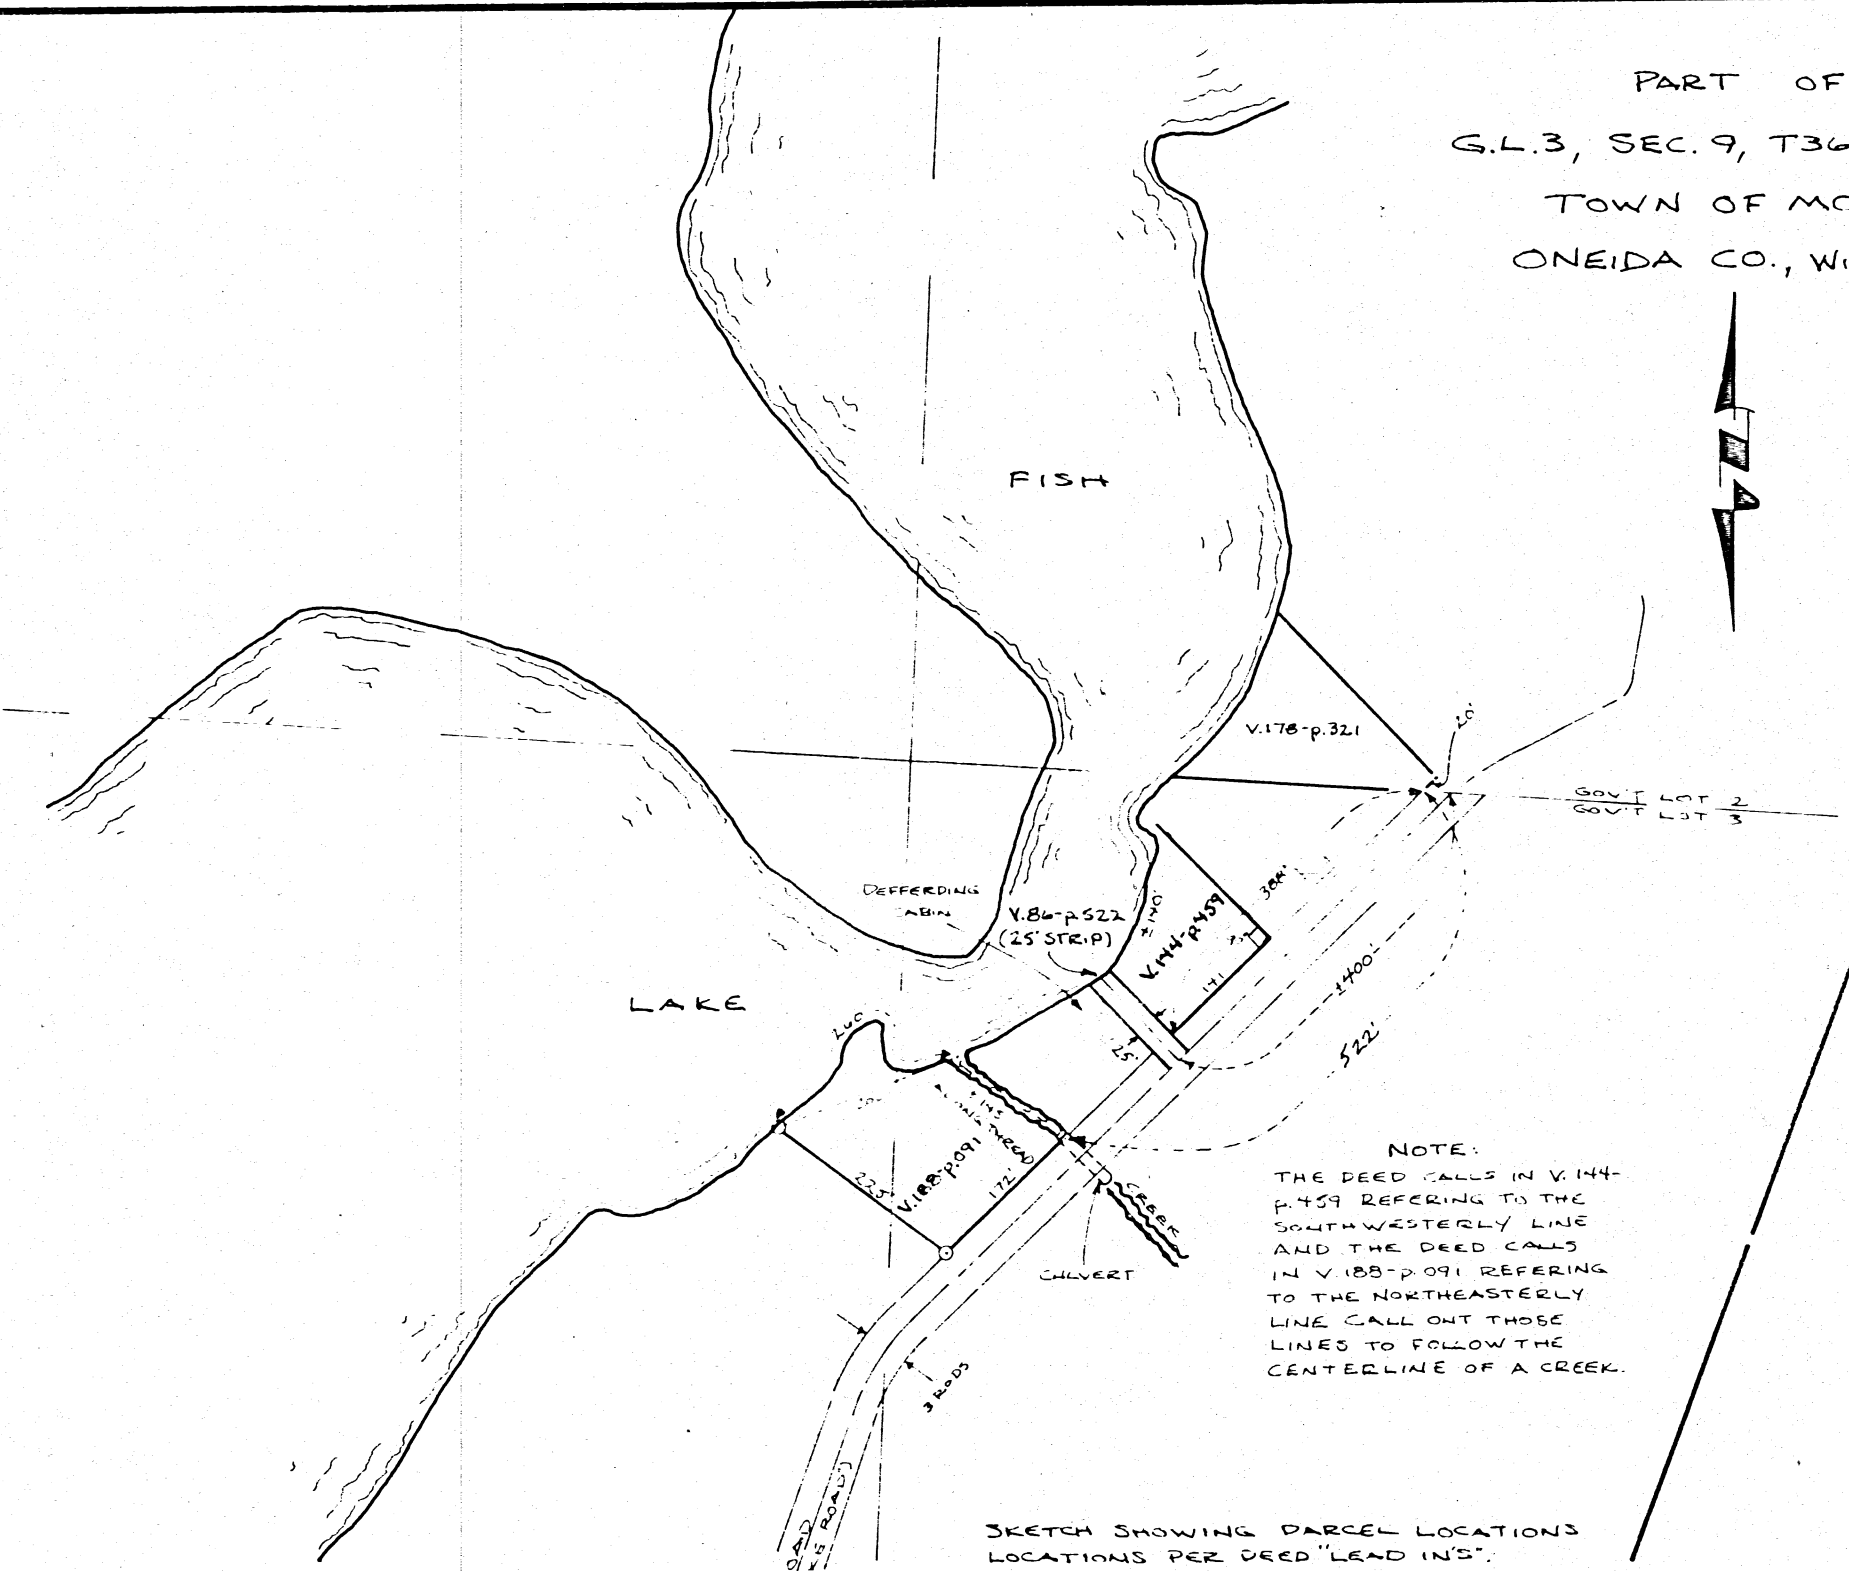

NOTE:
THE DEED CALLS IN V.144-
P.459 REFERRING TO THE
SOUTHWESTERLY LINE
AND THE DEED CALLS
IN V.188-P.091 REFERRING
TO THE NORTHEASTERLY
LINE CALL OUT THOSE
LINES TO FOLLOW THE
CENTERLINE OF A CREEK.

SKETCH SHOWING PARCEL LOCATIONS
LOCATIONS PER DEED "LEAD IN'S".

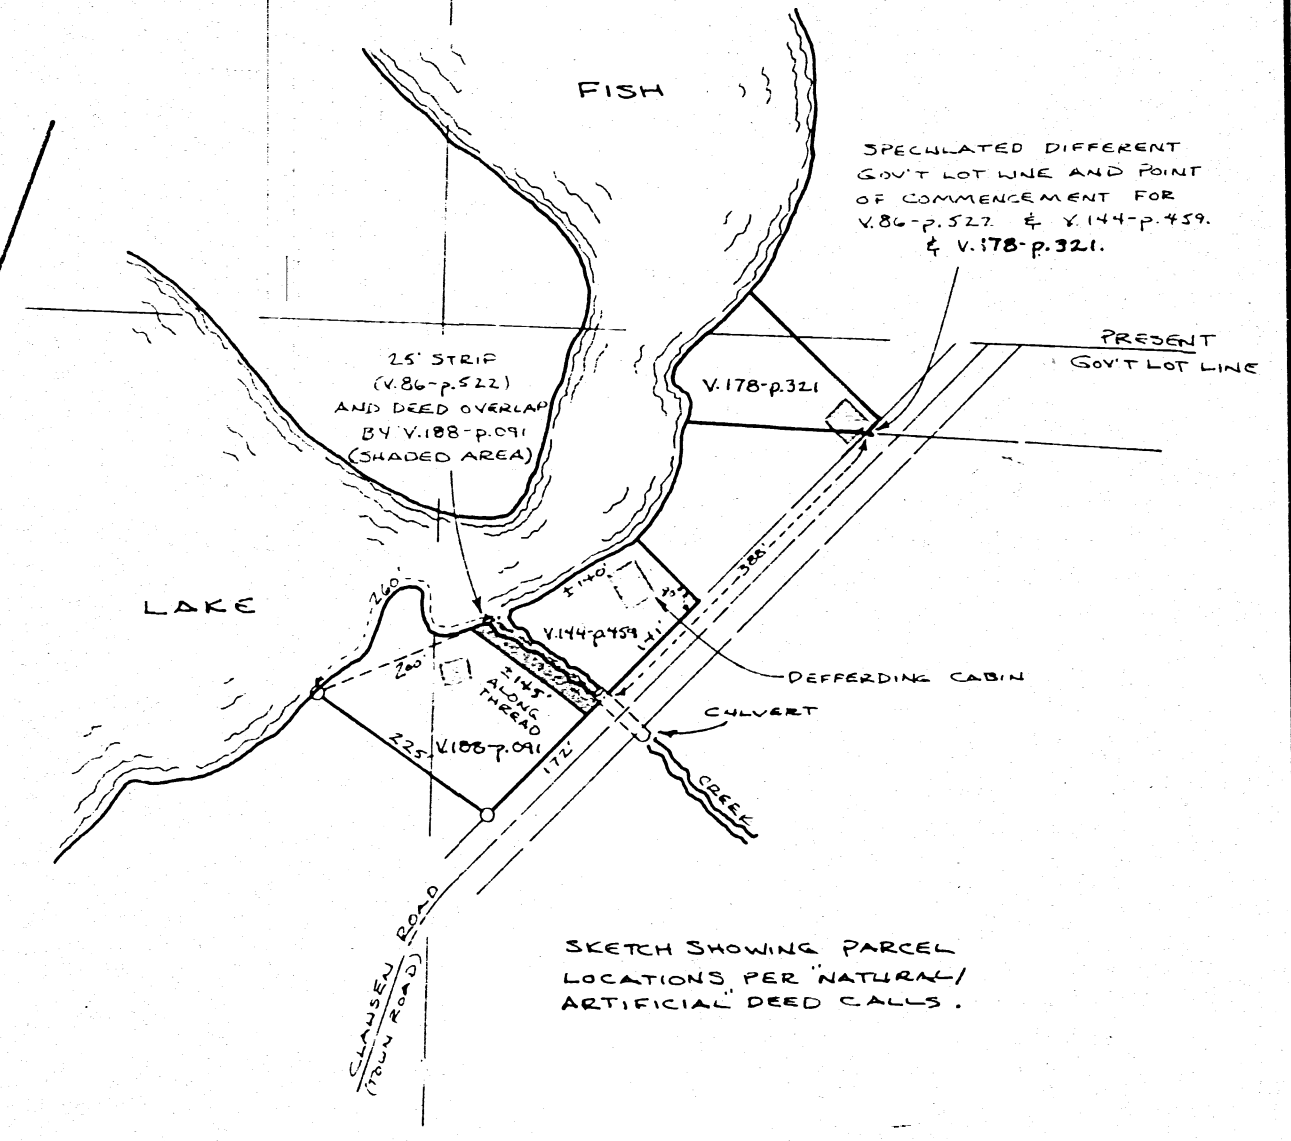

SKETCH SHOWING PARCEL LOCATIONS PER 'NATURAL/ARTIFICIAL' DEED CALLS.

○ - IRON PIPE
□ - EXISTING STRUCTURE

PHYSICAL FEATURES PER ONEIDA CO. G.I.S.

MAP # **A1331**
DATE FILED.....**JAN 30 2004**
BY.....
DESCRIPTION FILED.....
ONEIDA CO. SURVEYOR'S OFFICE

SKETCH FOR DENNIS DEFFERDING		
SCALE: 1" = 200'	APPROVED BY:	DRAWN BY KAZ
DATE: 2/5/3		REVISED
GENISOT & ASSOC'S		
		DRAWING NUMBER 10,503