



Gov't Lot 2

No. 1/16 COR -- 5" x 5" Post
B.T.'s { W. BIRCH 7"-S65W-14'
Do. 9"-N30E-16'

15
22 N 1/4 Cor

M.C. - IRON PIPE
OAK 12"-N52°E-20'

127.0

I.P.

841.0

N-87°-03'-E

714.0'

N. 1/8 LINE

DESCRIPTION

THE NORTH 145.25 FEET
OF GOV'T LOT 3, SEC. 22, T37N. R8E.

145.25

145.27

89°-01'

70°-59'

I.P.

Gov't

S-87°-03'-W

483.85'

LOT 3

STK

S-1°-58'-E

N-S 1/4 LINE

RECEIVED & FILED # **A1355**
Onida County Surveyor's Office
Date **FEB. 10 1986**
By **M. J. H.**
OCS Area #

SOUTH TWO LAKE

SURVEYOR'S CERTIFICATE

We hereby certify, that we have surveyed a parcel of land in Government Lot 3, Section 22, Township 38 North, Range 7 East, more particularly described as follows:-


Commencing at the North 1/16 corner of said Section, which lies 1320 feet S-1°-58'-E from the North 1/4 corner, the point of beginning of the parcel being described; thence continuing S-1°-58'-E a distance of 145.27 feet; thence S-87°-03'-W 483.85 feet more or less to the easterly shore of South Two Lake; thence Northwestery along the easterly shore of South Two Lake approximately 480 feet to the northerly boundary of Gov't Lot 3; Thence N-87°-03'-E, 841 feet to the point of beginning.

We further certify, that the attached plat is a true and correct representation of the parcel so surveyed by us.

Dated Nov. 28, 1961.

Genisot Engineering Co.,

Per J. A. Kirby

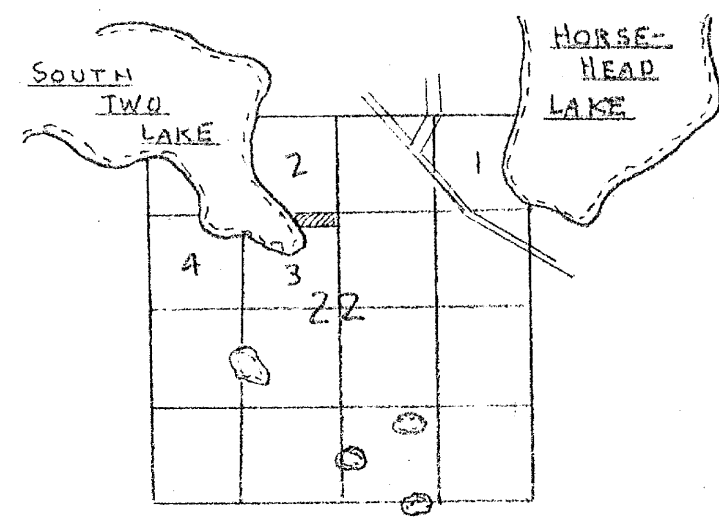

GENERAL LOCATION MAP
SEC. 22 - T38N - R7E



REVISIONS			SURVEY FOR ALVIN P. DIETZ LAKE TOMAHAWK, WIS.		
NO.	DATE	BY	GENISOT ENGINEERING CO. MILWAUKEE, WIS.		
1					
2					
3			DRAWN BY P.L.S.	SCALE 1" = 60'	MATERIAL
			CHK'D	DATE	DRAWING NO.

A1355