



A 1372

A 1372

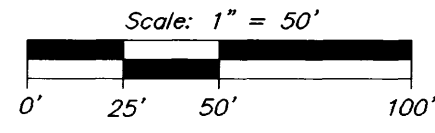


- = 1-1/4" iron rod found
- = 3/4" iron rod found
- () = previously recorded
- ////// = lines marked with surveyor's flagging ribbon

MAP # **A 1372**
 DATE FILED.....**JUN 29 2004**
 BY...*[Signature]*.....
 DESCRIPTION FILED.....
 ONEIDA CO. SURVEYOR'S OFFICE

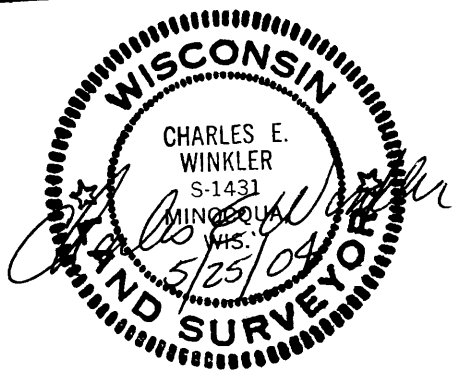

This survey was made for Clyde Greenwald, hereafter referred to as Client. A written agreement has been made between Foltz and Associates, Inc. and Client to exclude this survey from the requirements of Wisconsin Administrative Code Chapter A-E 7. The requirements not being complied with are: 1) A field survey traversing and connecting monuments necessary for location of the parcel(s) owned by Client has not been made; 2) Monuments were not set to mark the corners of the parcel(s); 3) No legal description of the parcel(s) has been provided or shown on this map; 4) The exact lengths and bearings of the boundaries of the parcel(s) owned by Client have not been shown on this map; 5) The relationship to the surveyed parcel(s) of the monuments used for determining the location of the parcel(s) owned by Client have not been shown by bearing and distance on this map; and 6) The measurements made in performing this survey work do not conform to the minimum accuracy requirements of 1 part in 3000 for linear measurements, or 30 seconds per angle but not more than 120 seconds total angular closure for closed traverses. 7) This survey was completed with a cloth tape and compass and was for the purpose of locating existing lot lines. A closed traverse was not made and the minimum accuracy is 1 part in 100 and plus or minus 2 degrees.

This survey is correct to the best of my knowledge and belief.

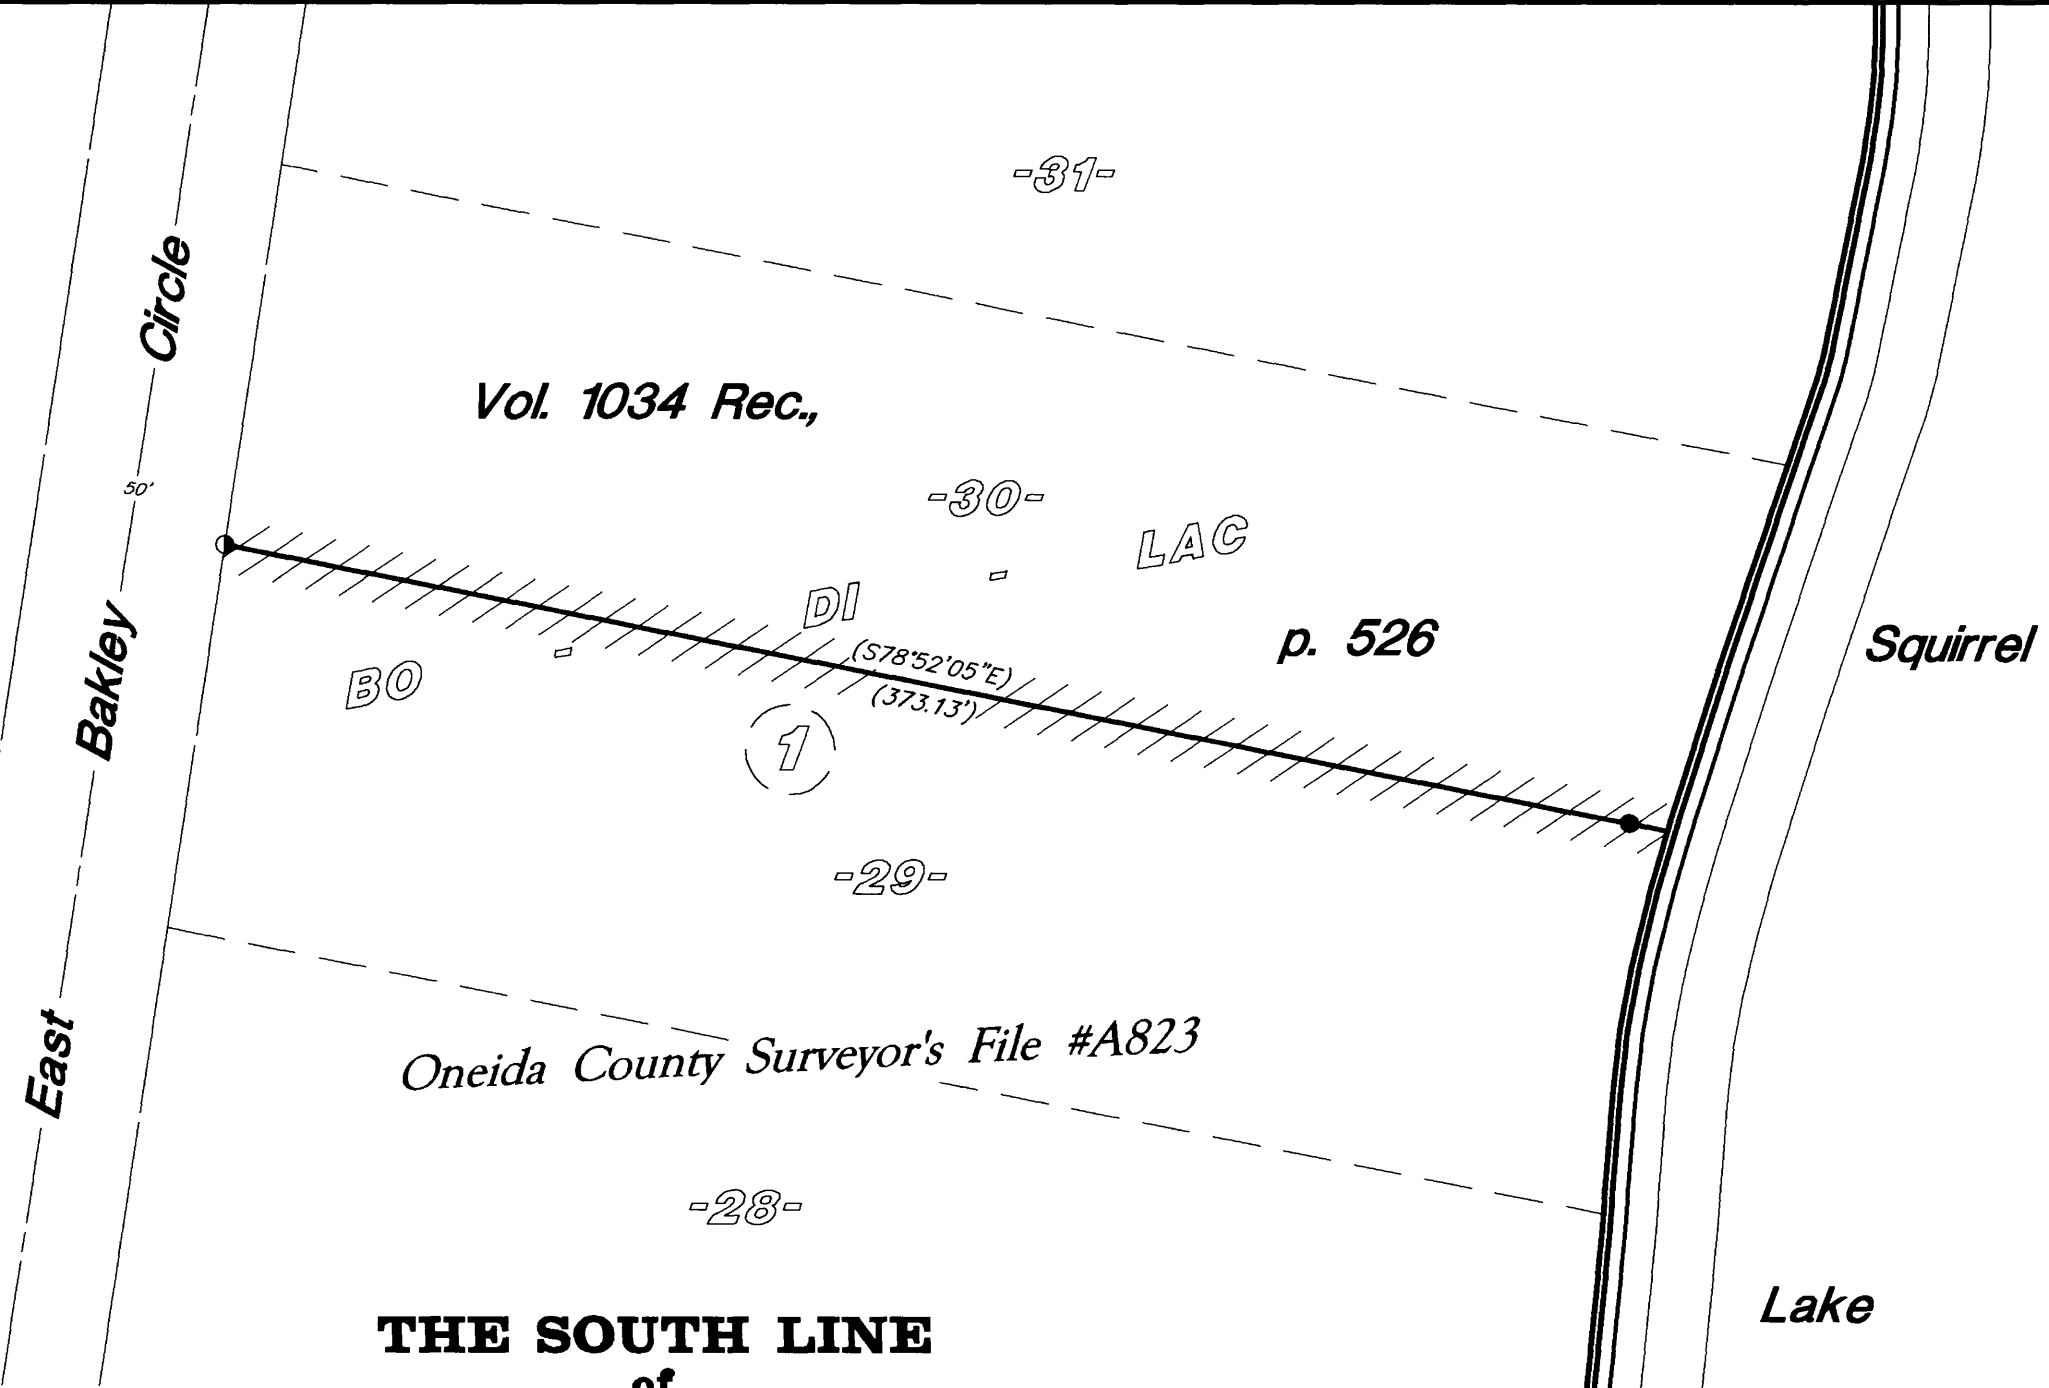

THE SOUTH LINE
 of
LOT 30
BLOCK 1
 in the plat of
BO-DI-LAC
 Being part of
GOV'T. LOT 7
SECTION 8, T39N, R5E
 Town of Minocqua
 Oneida County, Wisconsin

Foltz and Associates, Inc.
 Surveyors Engineers
 8612 Highway 51 North, Minocqua, Wisconsin 54548
 (715) 356-9485 fax (715) 356-1841

A 1372

A 1372