


PLAT OF SURVEY

Part of
LOT - 8 -
 As described in Volume 495, Page 616
 and all of
LOT - 9 -
 As described in Volume 530, Page 303

ROBINSON'S UNRECORDED PLAT

Located in the
SW 1/4 of the SE 1/4
SECTION 34, T36N, R6E,
 Town of Nokomis, Oneida County, Wisconsin.

MAP # **A 1427**
 DATE FILED... **OCT 29 2004** ...
 BY... *MLK* ...
 DESCRIPTION FILED.....
 ONEIDA CO. SURVEYOR'S OFFICE

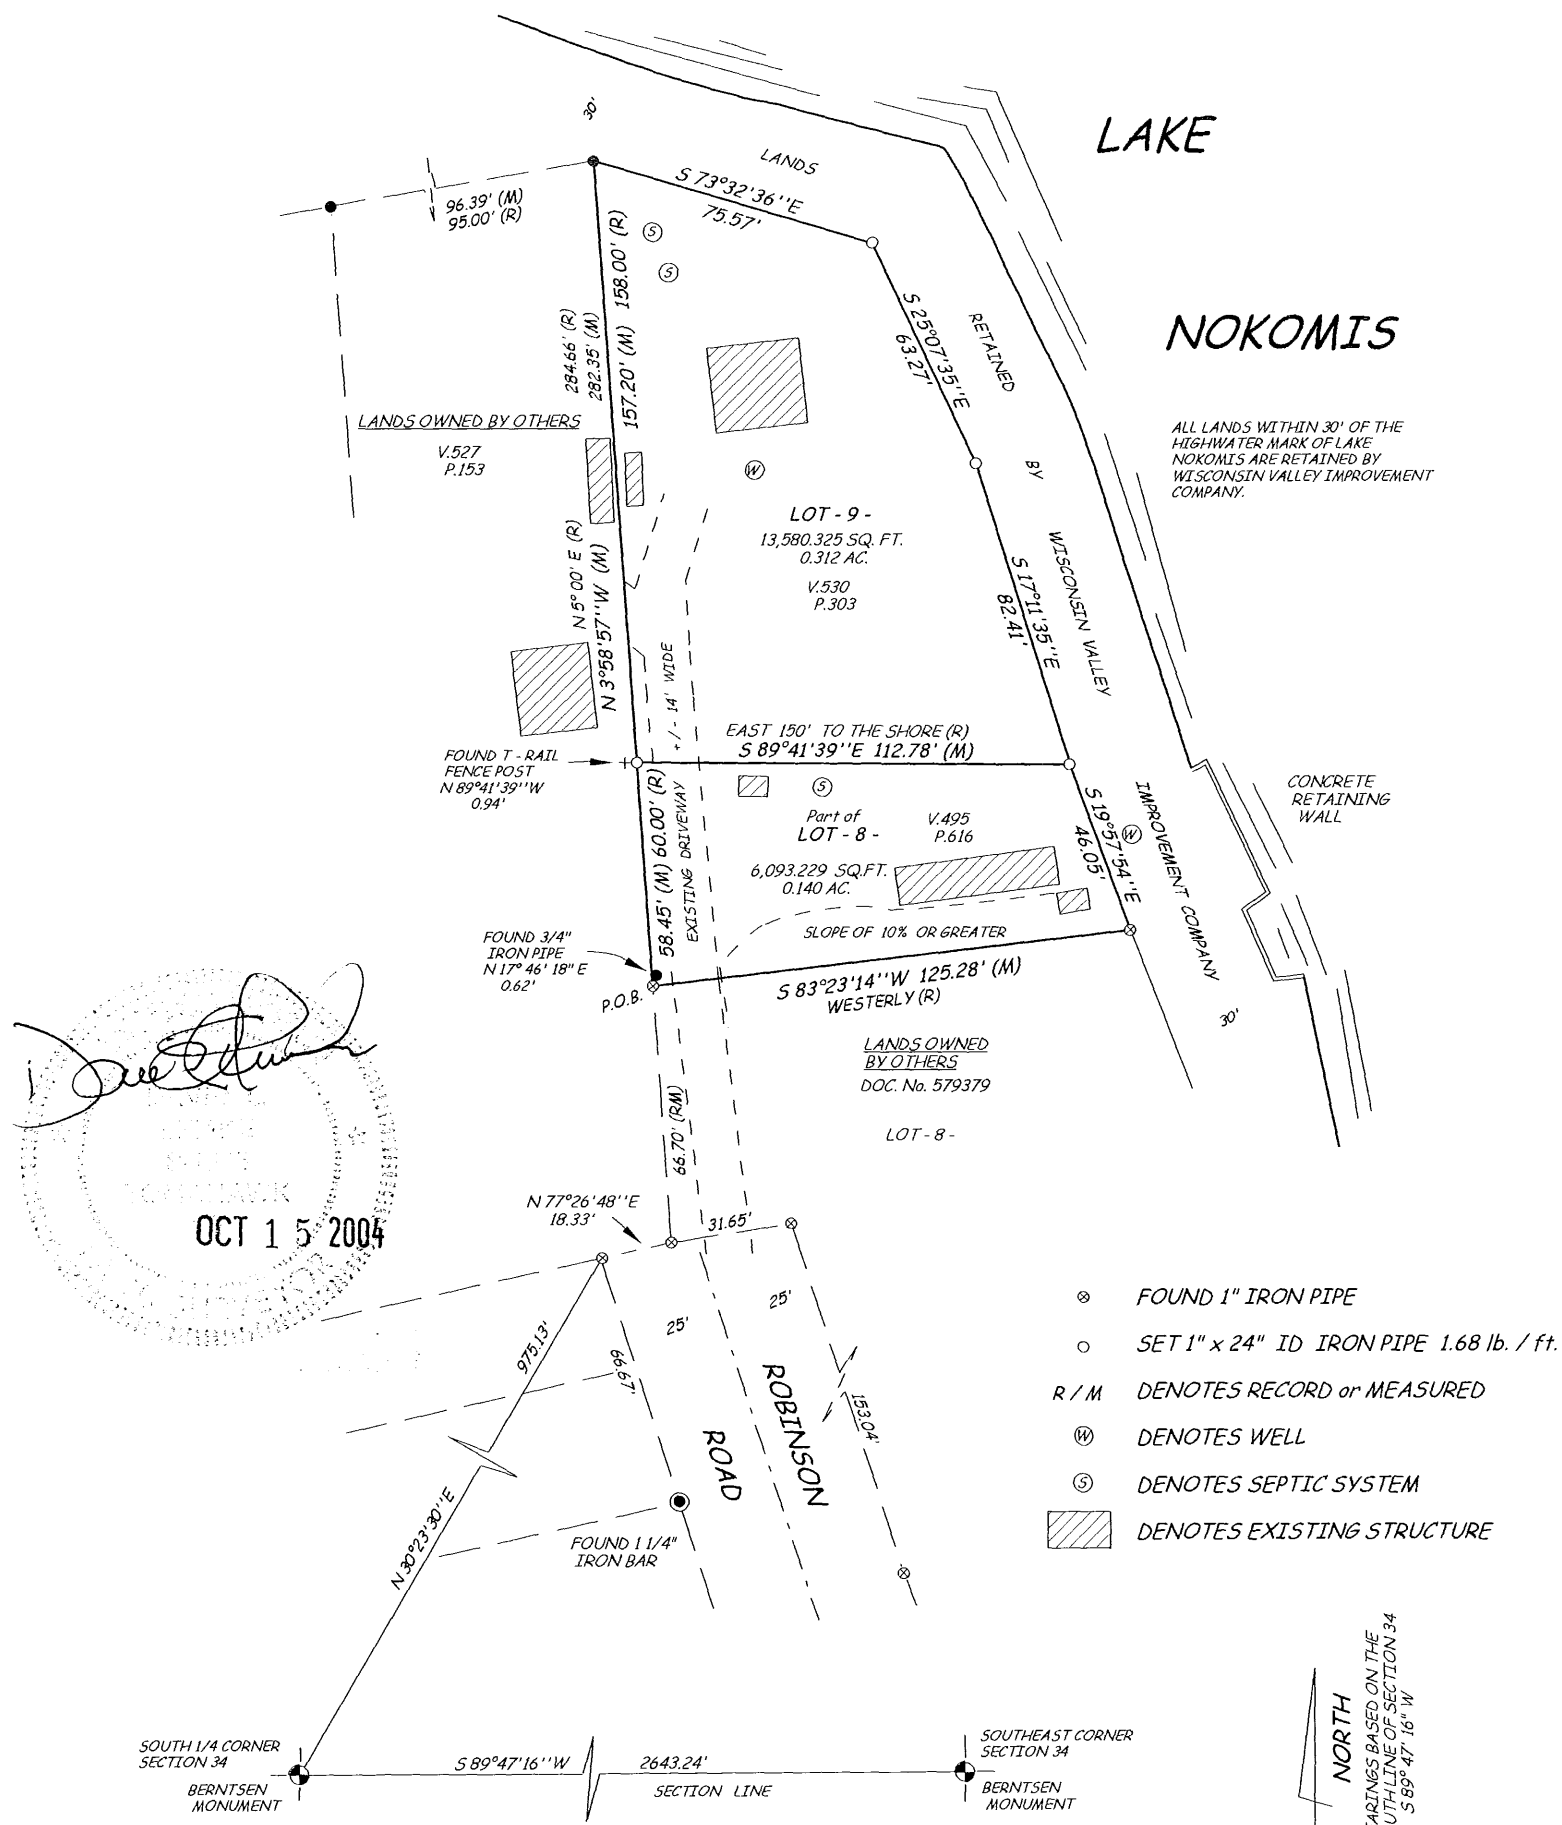

[Signature]
 OCT 15 2004

- ⊗ FOUND 1" IRON PIPE
- SET 1" x 24" ID IRON PIPE 1.68 lb. / ft.
- R / M DENOTES RECORD or MEASURED
- ⊗ DENOTES WELL
- ⊙ DENOTES SEPTIC SYSTEM
- ▨ DENOTES EXISTING STRUCTURE

I hereby certify to the present owner(s) and / or purchaser(s) of the property included in this survey and to those who mortgage or guarantee title for the present owner(s) or purchaser(s) within one year from the date hereof, that this survey was performed in accordance with Chapter A-E 7 of the Wisconsin Administrative Code; that the survey data shown hereon is, to the best of my knowledge, information and belief, a true and accurate representation thereof; that any legal descriptions conforming to this survey have been provided on separate sheets; and this survey was performed by the order of MICHAEL L. REISE

DRAFTED BY D. LEMKE 16092

Boundary Hunter
 P.O. BOX 442
 TOMAHAWK, WI 54487
 715/453-7095

