
Section

6 (\$81°-44'-43"E) 30.27' \$81°-44'-43"E

743.17

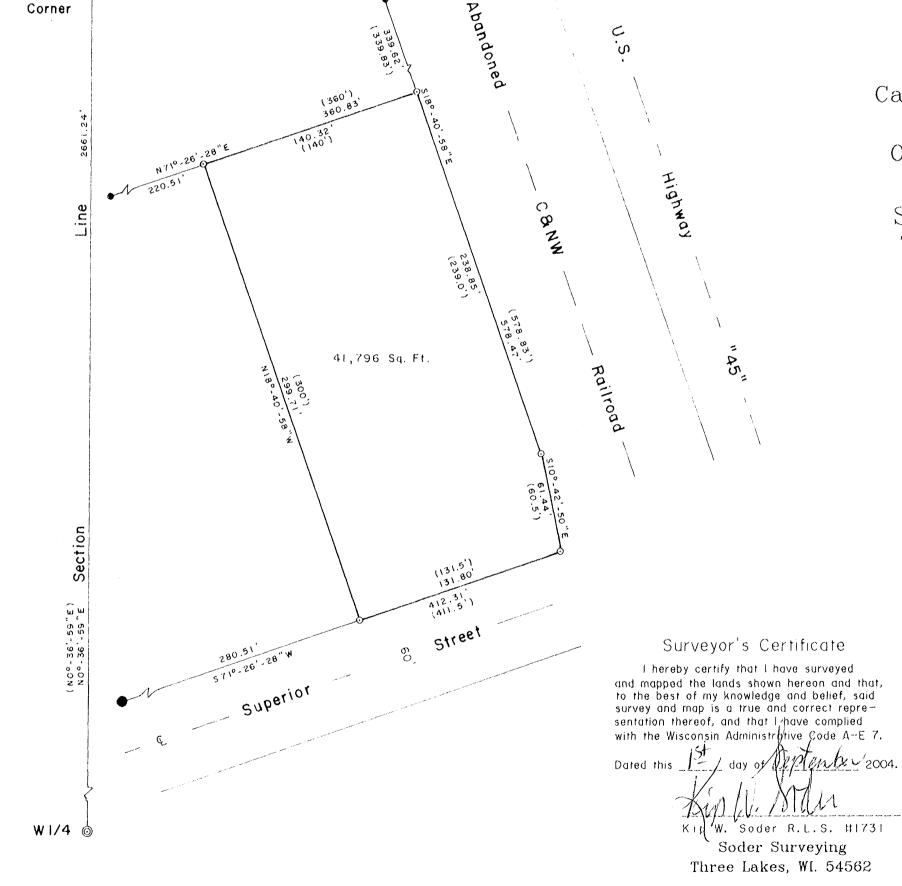

Note: Description is provided on a separate sheet.

Being a part of

Lot 1 of Block 7 of

Campbell's Subdivision of Block 1

of the

Original Plat of the Village of

Three Lakes

Section 7, T 38 N, R 11 E

Town of Three Lakes, Oneida Co., WI.

Bearings are based on the Section line which bears NO°36'59"E as being of record.

- ONEIDA CO. ALUMINUM CAPPED MONUMENT.
- 1-1/4" DIA. IRON PIPE FOUND IN PLACE
- I" DIA. IRON PIPE FOUND IN PLACE.
- O I" X 24" IRON PIPE SET THIS SURVEY.
-) RECORD BEARING AND DISTANCE.

KIP W. SODER S-1731

THREE LAKES,

E SUR

MAP # A 1 4 4 8
DATE FILED.NOV. 1. 8.2004...

BY MEK.

DESCRIPTION FILED.

ONEIDA CO, SURVEYOR'S OFFICE

Survey For: Lou & Margaret Smith 4503 Camp Four Road Rhinelander, Wl. 54501

Scale: 1" = 60' Date: 9-1-2004 Drwn. By: D.J.B.

Soder Surveying Three Lakes, WI. 54562 Drg. No. 854