


A1461

A1461

A1461

A1461

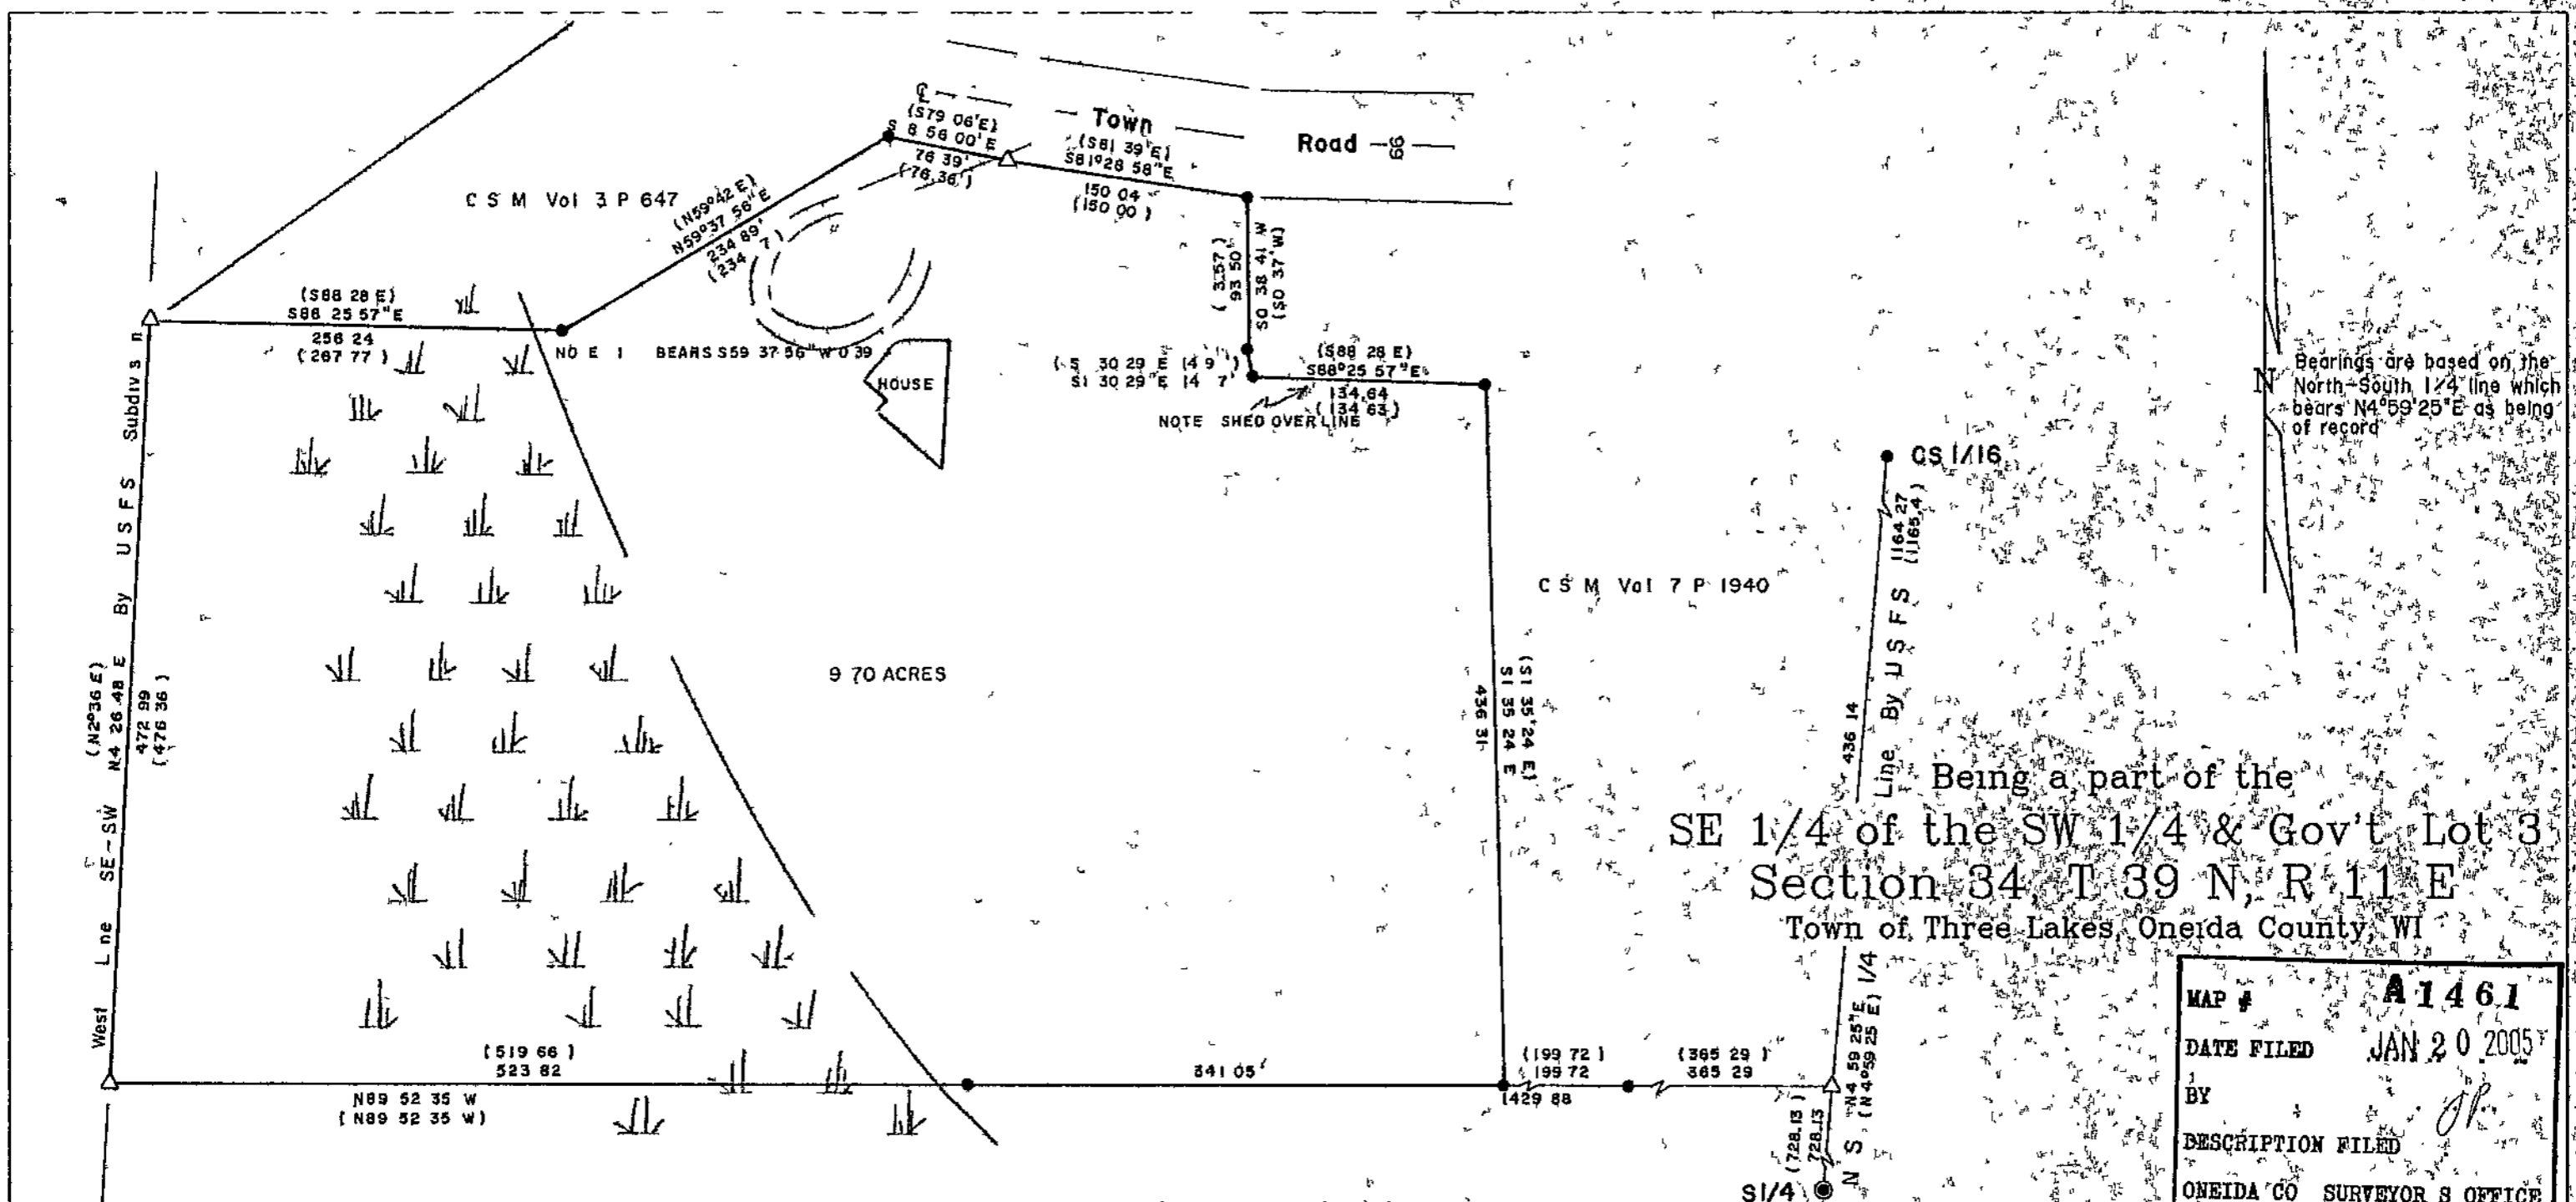

- ONEIDA CO ALUMINUM CAPPED MONUMENT
- 1 DIA IRON PIPE FOUND IN PLACE
- △ COMPUTED POSITION
- () RECORD BEARING AND DISTANCE

Note Description provided on separate sheet

Surveyor's Certificate

I hereby certify that I have surveyed and mapped the lands shown hereon and that to the best of my knowledge and belief, said survey and map is a true and correct representation thereof, and that I have complied with the Wisconsin Administrative Code A E 7

Dated this 14th day of December, 2004.

Kip W. Soder
 Kip W Soder R.L.S. #1731
 Soder Surveying
 Three Lakes, WI 54562



MAP # **A1461**
 DATE FILED **JAN 20 2005**
 BY *J.P.*
 DESCRIPTION FILED
 ONEIDA CO SURVEYOR'S OFFICE

Survey For:
Mark McCain
 P.O. Box 37
 Three Lakes, WI 54562

Scale 1" = 100' Date 12-14-2004 Drawn By DJB

Soder Surveying
 Three Lakes, WI 54562

Dwg. No.
873