


SITE SURVEY

LOT 11 OF UNRECORDED STENERSON,
SCHIELD & MC MULLEN PLAT. LOCATED
IN GOVERNMENT LOT 1, SECTION 35,
TOWNSHIP 36 NORTH, RANGE 6 EAST,
TOWN OF NOKOMIS, ONEIDA COUNTY,
WISCONSIN.

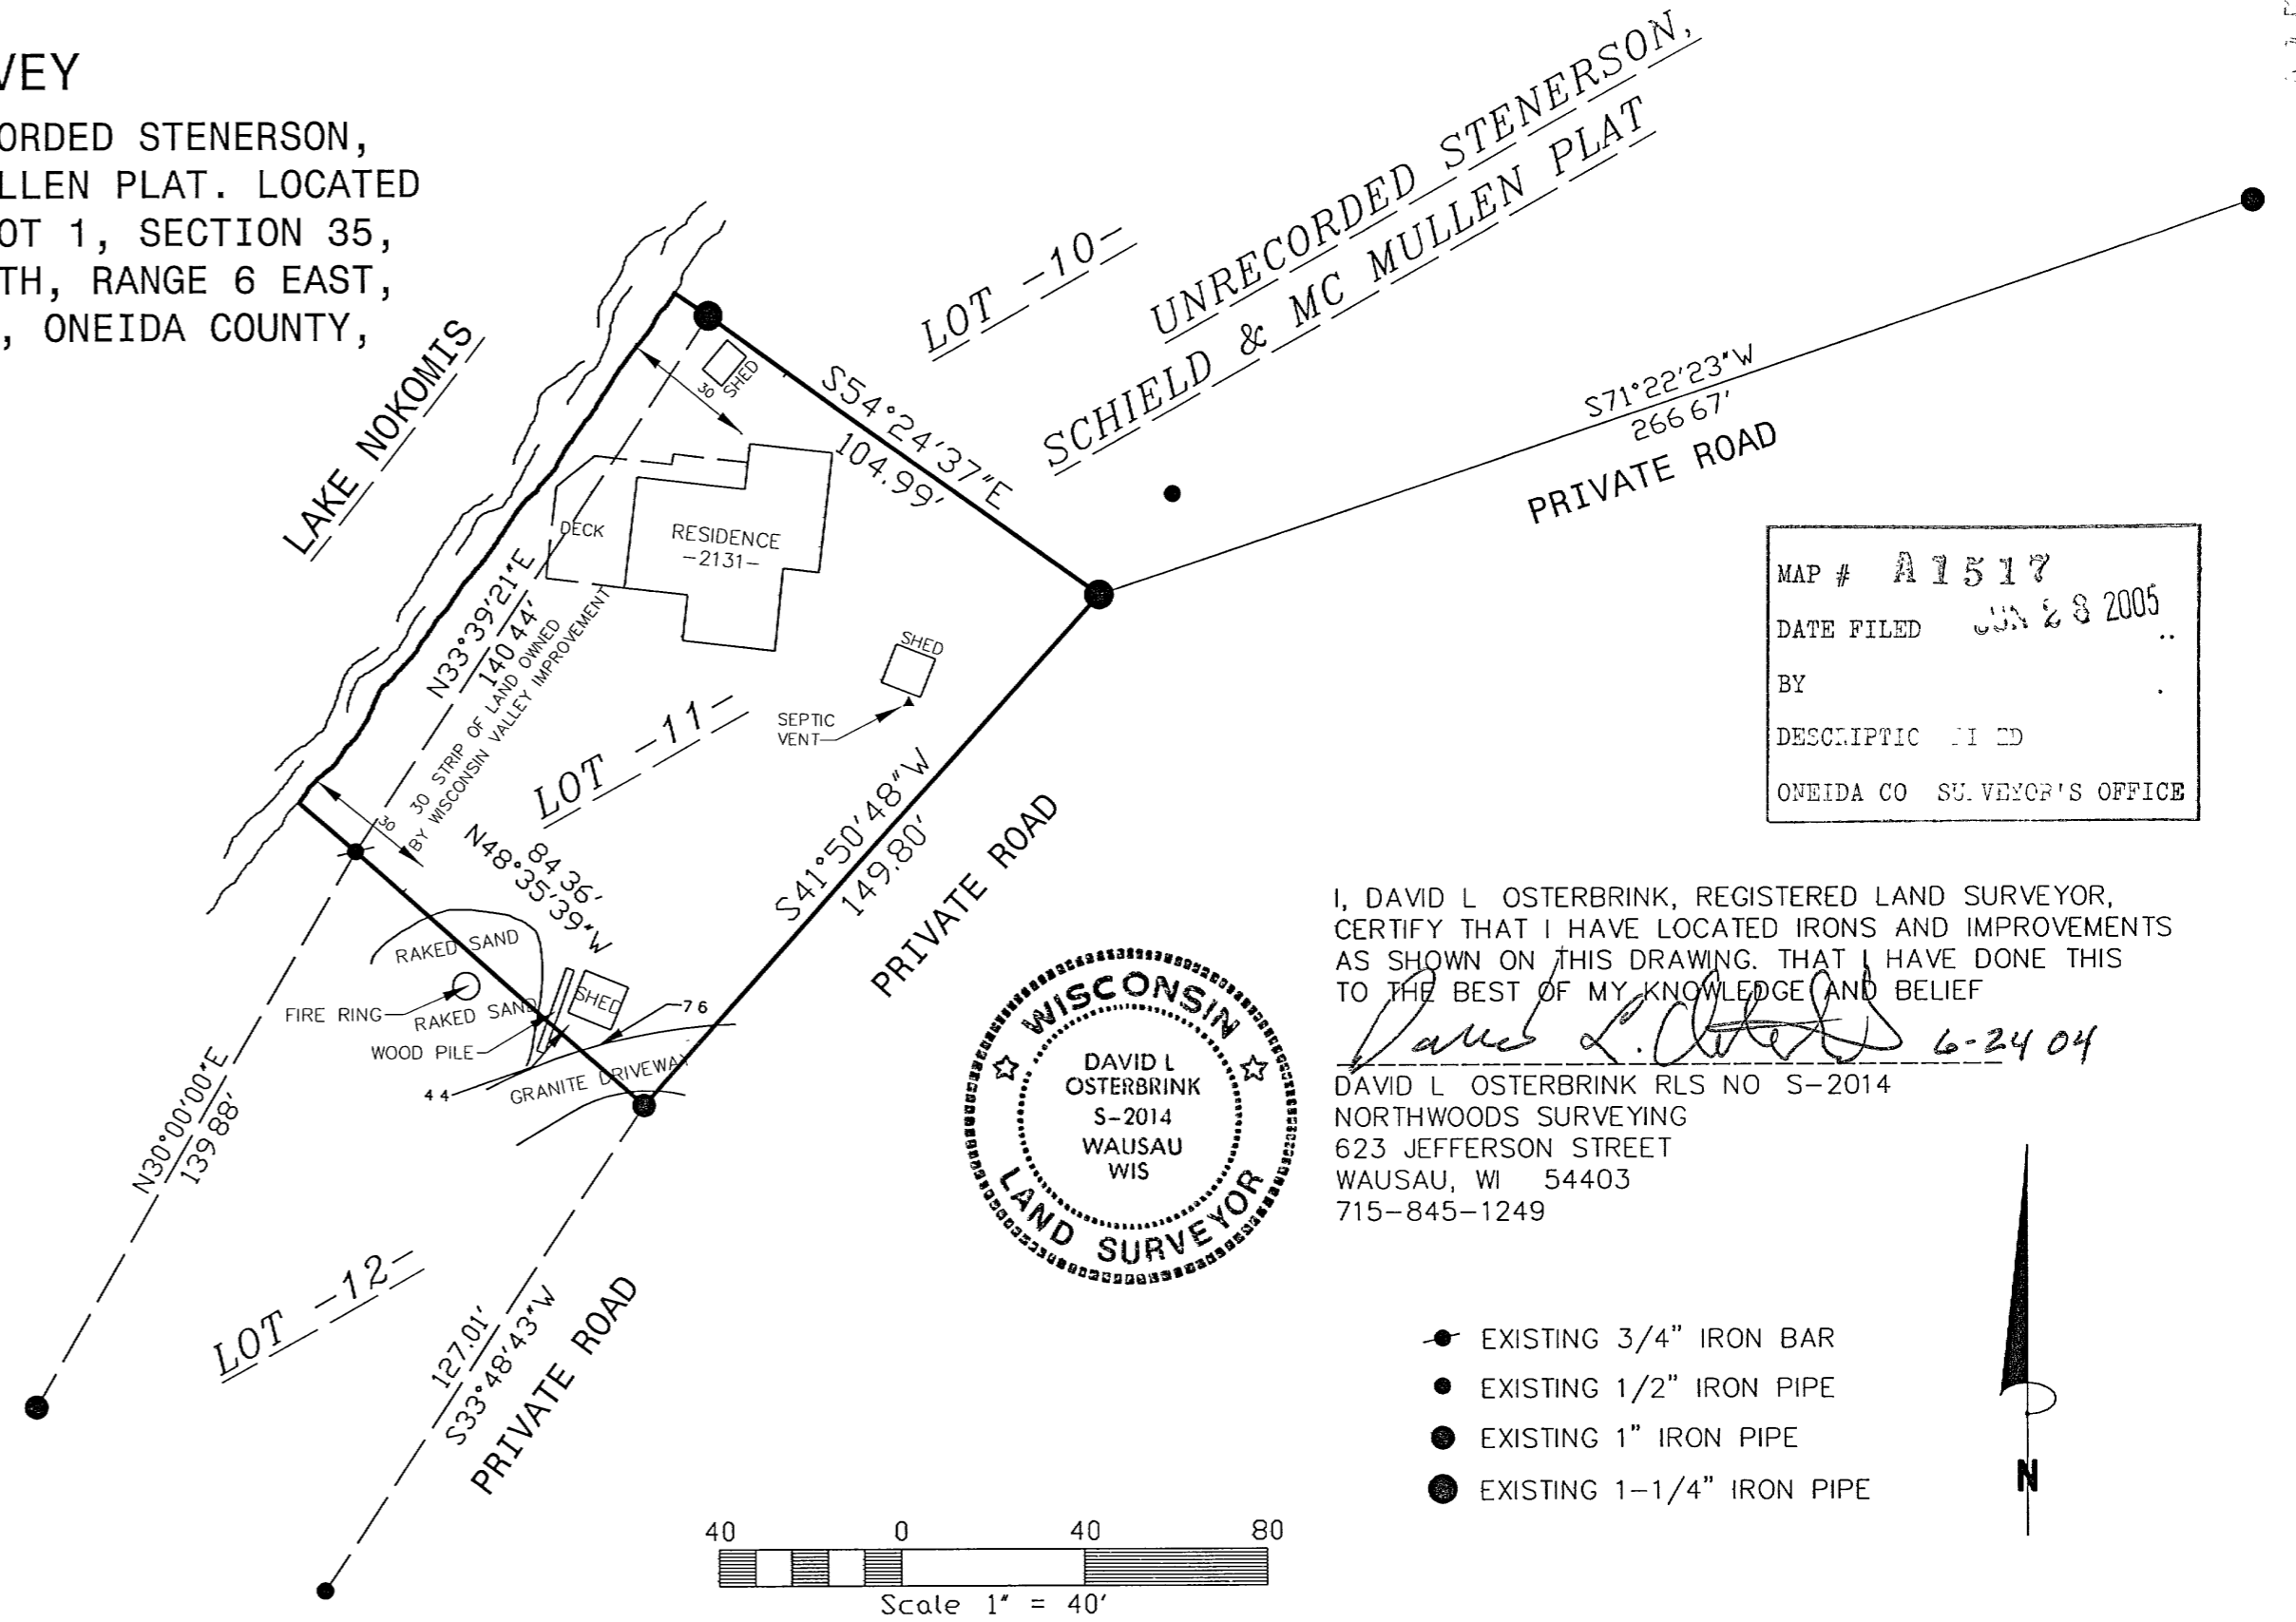

MAP # A1517
 DATE FILED JUN 28 2005
 BY
 DESCRIPTIC PLAT
 ONEIDA CO SURVEYOR'S OFFICE



I, DAVID L. OSTERBRINK, REGISTERED LAND SURVEYOR,
 CERTIFY THAT I HAVE LOCATED IRONS AND IMPROVEMENTS
 AS SHOWN ON THIS DRAWING. THAT I HAVE DONE THIS
 TO THE BEST OF MY KNOWLEDGE AND BELIEF

David L. Osterbrink 6-24-04
 DAVID L. OSTERBRINK RLS NO S-2014
 NORTHWOODS SURVEYING
 623 JEFFERSON STREET
 WAUSAU, WI 54403
 715-845-1249

- EXISTING 3/4" IRON BAR
- EXISTING 1/2" IRON PIPE
- EXISTING 1" IRON PIPE
- EXISTING 1-1/4" IRON PIPE

