
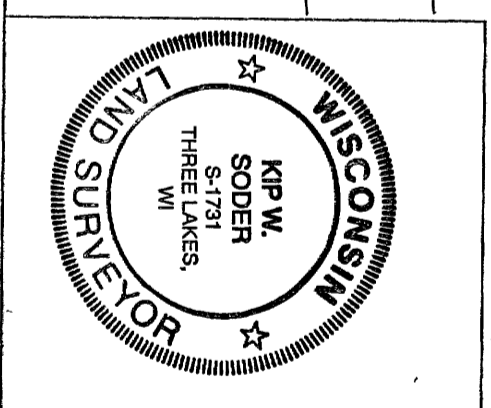


MAP # A1519
 DATE FILED JUL. 1.8.2005
 BY JC
 DESCRIPTION FILED
 ONEIDA CO. SURVEYOR'S OFFICE

Note: Description is provided on a separate sheet.

Being a part of
 Gov't. Lot 4
 Section 32, T 39 N, R 11 E
 Town of Three Lakes, Oneida County, WI.

Bearings are based on the North line of this parcel which bears S80°47'28"E as being of record

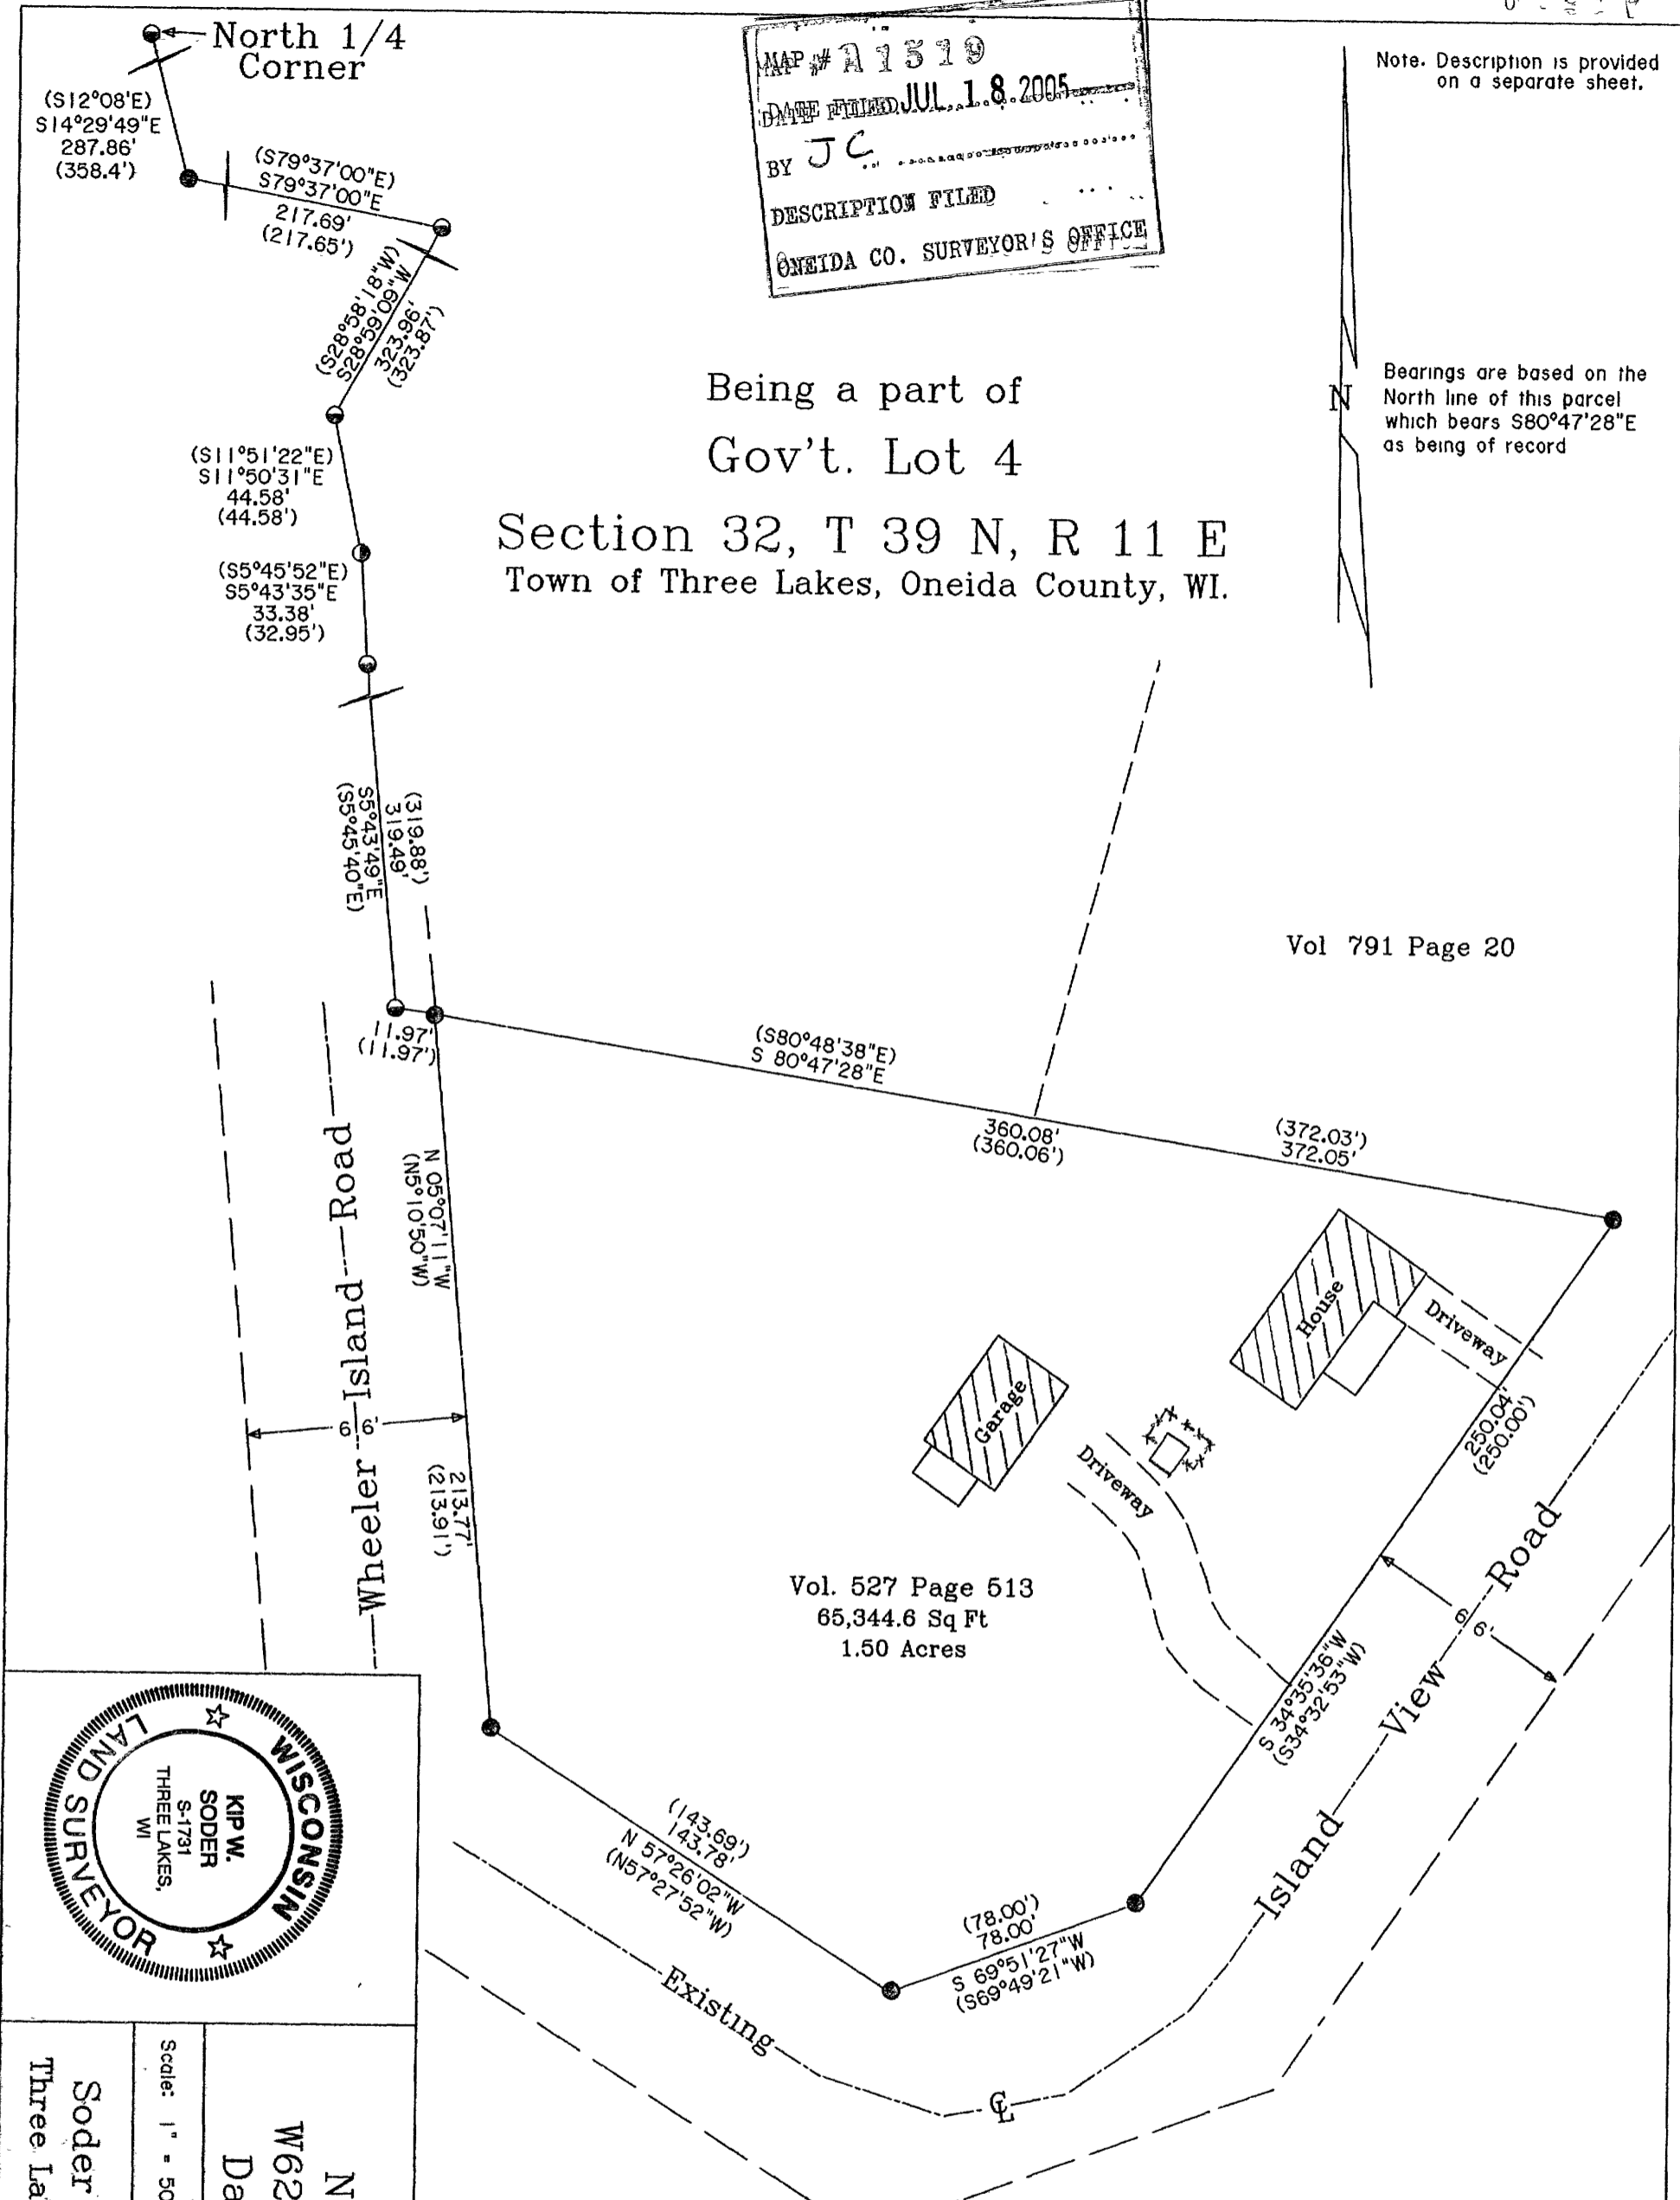

Survey For:
 Nancy Tuinstra
 W6261 Cty. Road 358
 Daggett, WI. 49821

Scale: 1" = 50'
 Date: 4-06-2005
 Dwn. By: K.W.S.

Soder Surveying
 Three Lakes, WI. 54562

Dr. No.
 884

Surveyor's Certificate
 I hereby certify that I have surveyed and mapped the lands shown hereon and that, to the best of my knowledge and belief, said survey and map is a true and correct representation thereof, and that I have complied with the Wisconsin Administrative Code A-E 7.
 Dated this 6th day of April 2005.
 Kip W. Soder
 Kip W. Soder R.L.S. #1731
 Soder Surveying
 Three Lakes, WI. 54562

- ⊙ 2" DIA. IRON PIPE FOUND IN PLACE
- ⊙ 1-1/4" DIA. IRON PIPE FOUND IN PLACE
- 1" DIA. IRON PIPE FOUND IN PLACE
- 1" DIA. IRON PIPE SET THIS SURVEY
- △ COMPUTED ANGLE POINT
- () BEARING & DISTANCE OF RECORD