


PLAT OF SURVEY


LANDS OWNED BY JOHN JAGODINSKI, LOCATED IN GOVERNMENT LOT 7, SECTION 14, TOWNSHIP 37 NORTH, RANGE 6 EAST, TOWN OF CASSIAN, ONEIDA COUNTY, WISCONSIN.

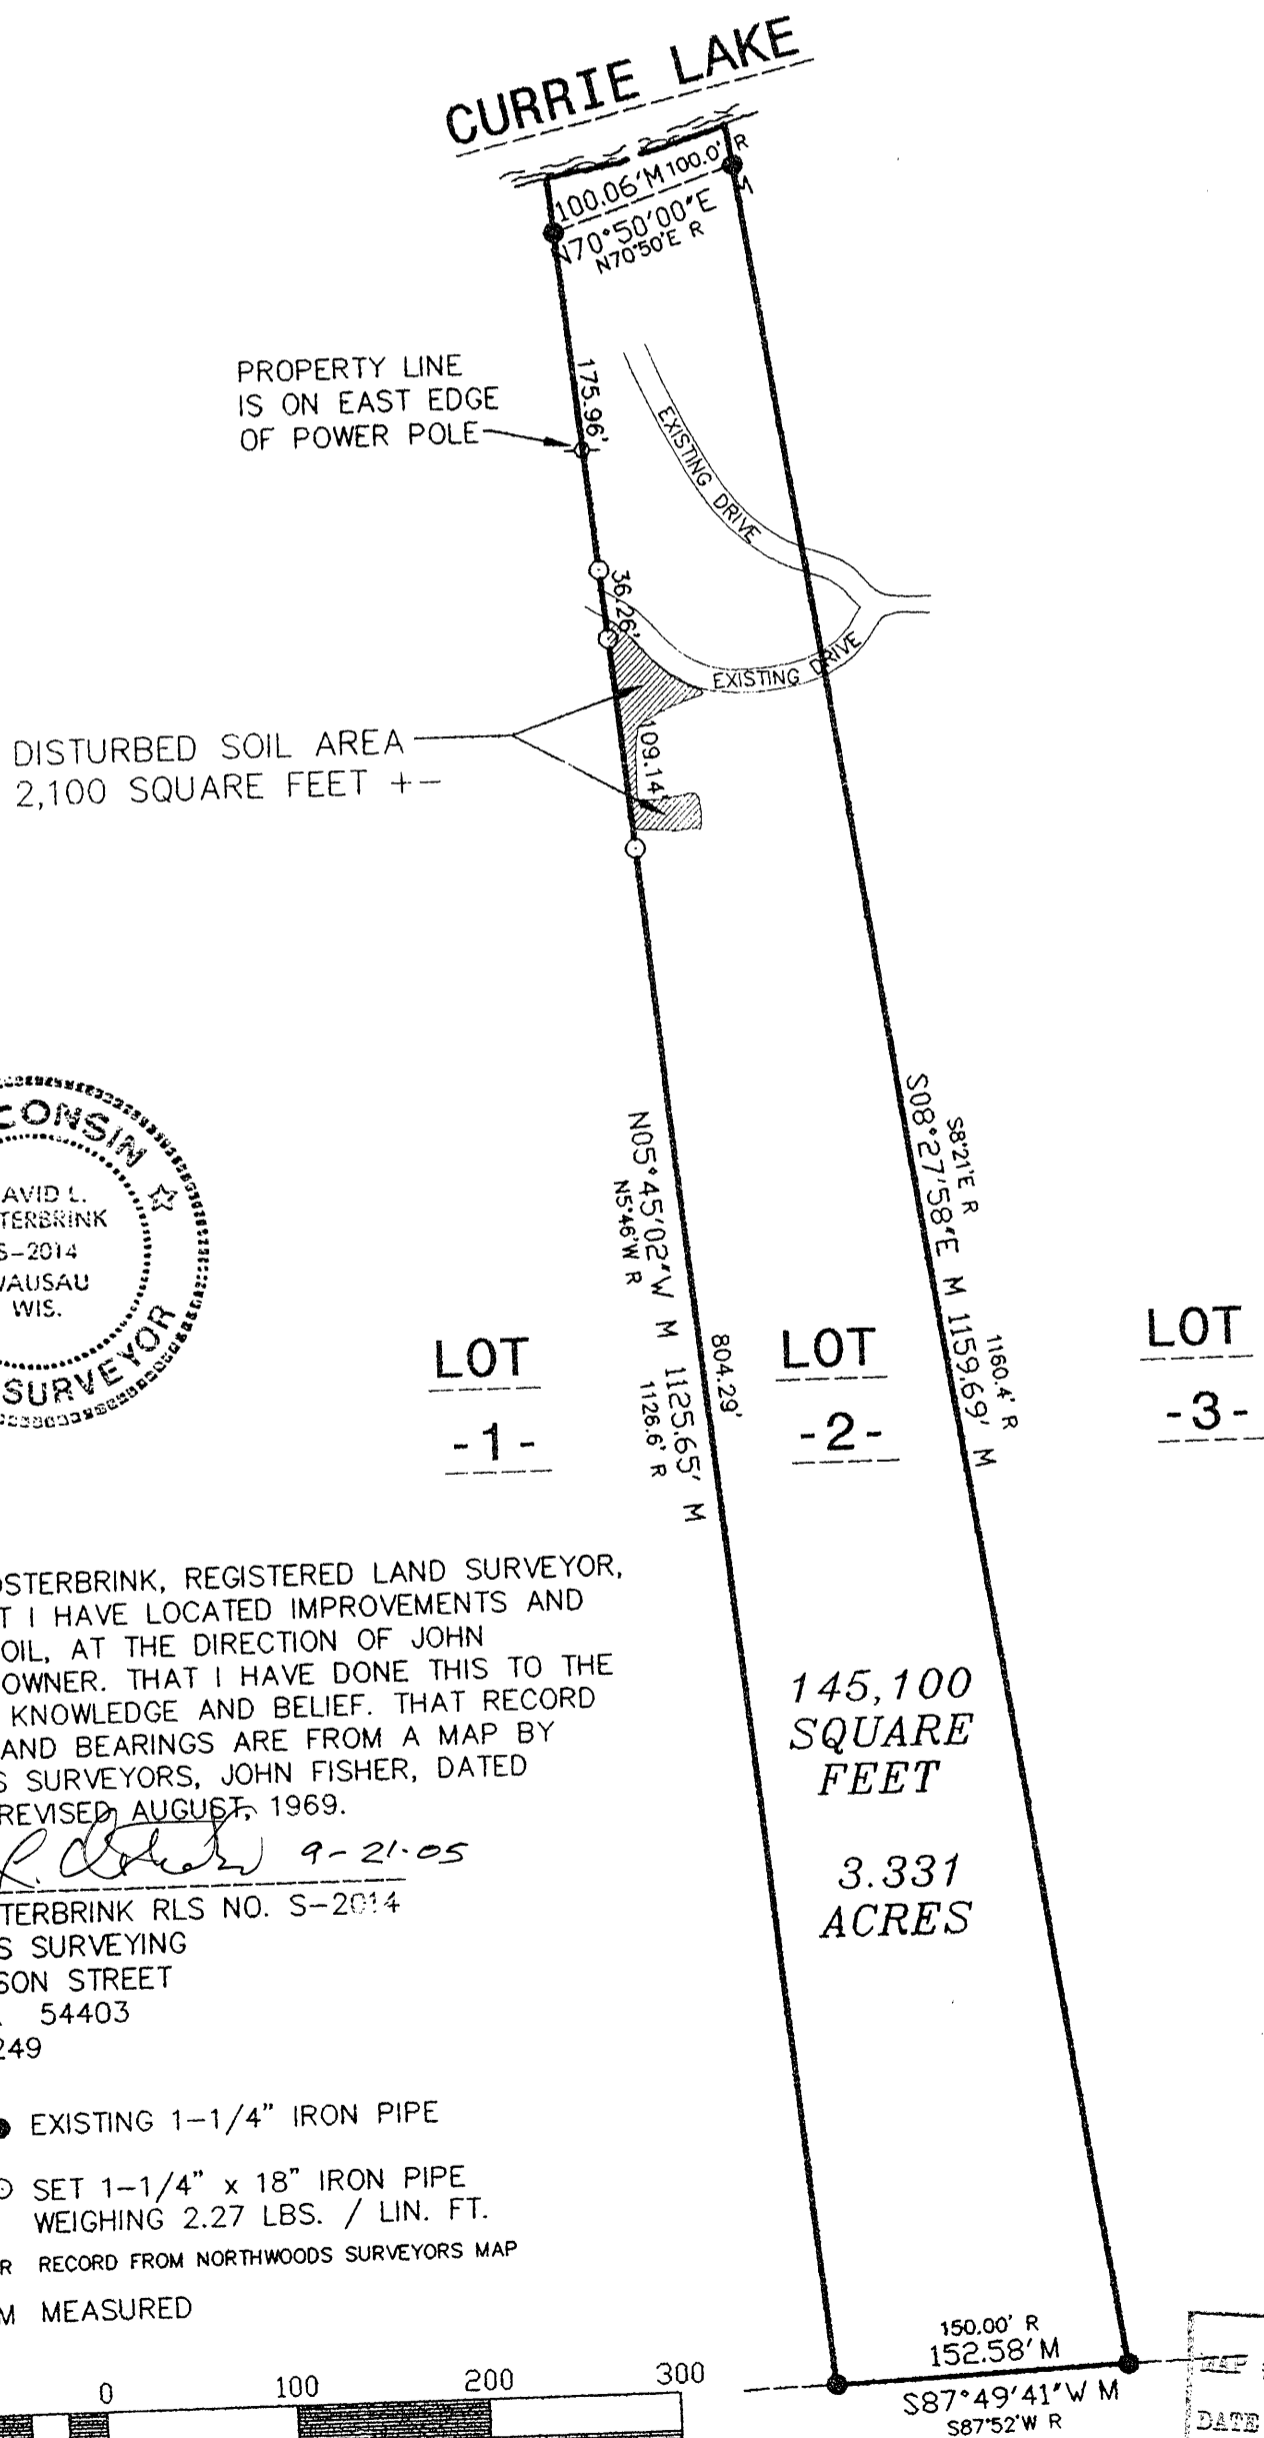

I, DAVID L. OSTERBRINK, REGISTERED LAND SURVEYOR, CERTIFY THAT I HAVE LOCATED IMPROVEMENTS AND DISTURBED SOIL, AT THE DIRECTION OF JOHN JAGODINSKI, OWNER. THAT I HAVE DONE THIS TO THE BEST OF MY KNOWLEDGE AND BELIEF. THAT RECORD DIMENSIONS AND BEARINGS ARE FROM A MAP BY NORTHWOODS SURVEYORS, JOHN FISHER, DATED MAY, 1969, REVISED AUGUST, 1969.

David L. Osterbrink 9-21-05
 DAVID L. OSTERBRINK RLS NO. S-2014
 NORTHWOODS SURVEYING
 623 JEFFERSON STREET
 WAUSAU, WI. 54403
 715-845-1249

- EXISTING 1-1/4" IRON PIPE
- SET 1-1/4" x 18" IRON PIPE WEIGHING 2.27 LBS. / LIN. FT.
- R RECORD FROM NORTHWOODS SURVEYORS MAP
- M MEASURED

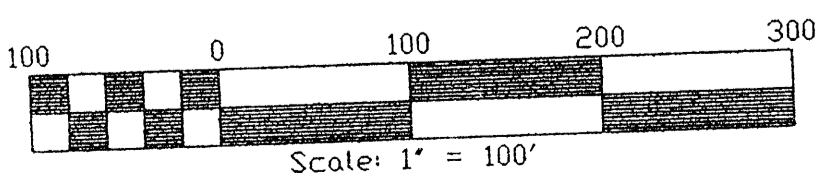

MAP NO. A1715
 DATE FILED... **JAN 30 2006**
 BY... *[Signature]*
 DESCRIPTION FILED.....
 ONEIDA CO. SURVEYOR'S OFFICE