


Being a part of the
 Northeast 1/4 of the Northeast 1/4
 Section 18, T 39 N, R 11 E,
 Town of Three Lakes, Oneida County, WI.

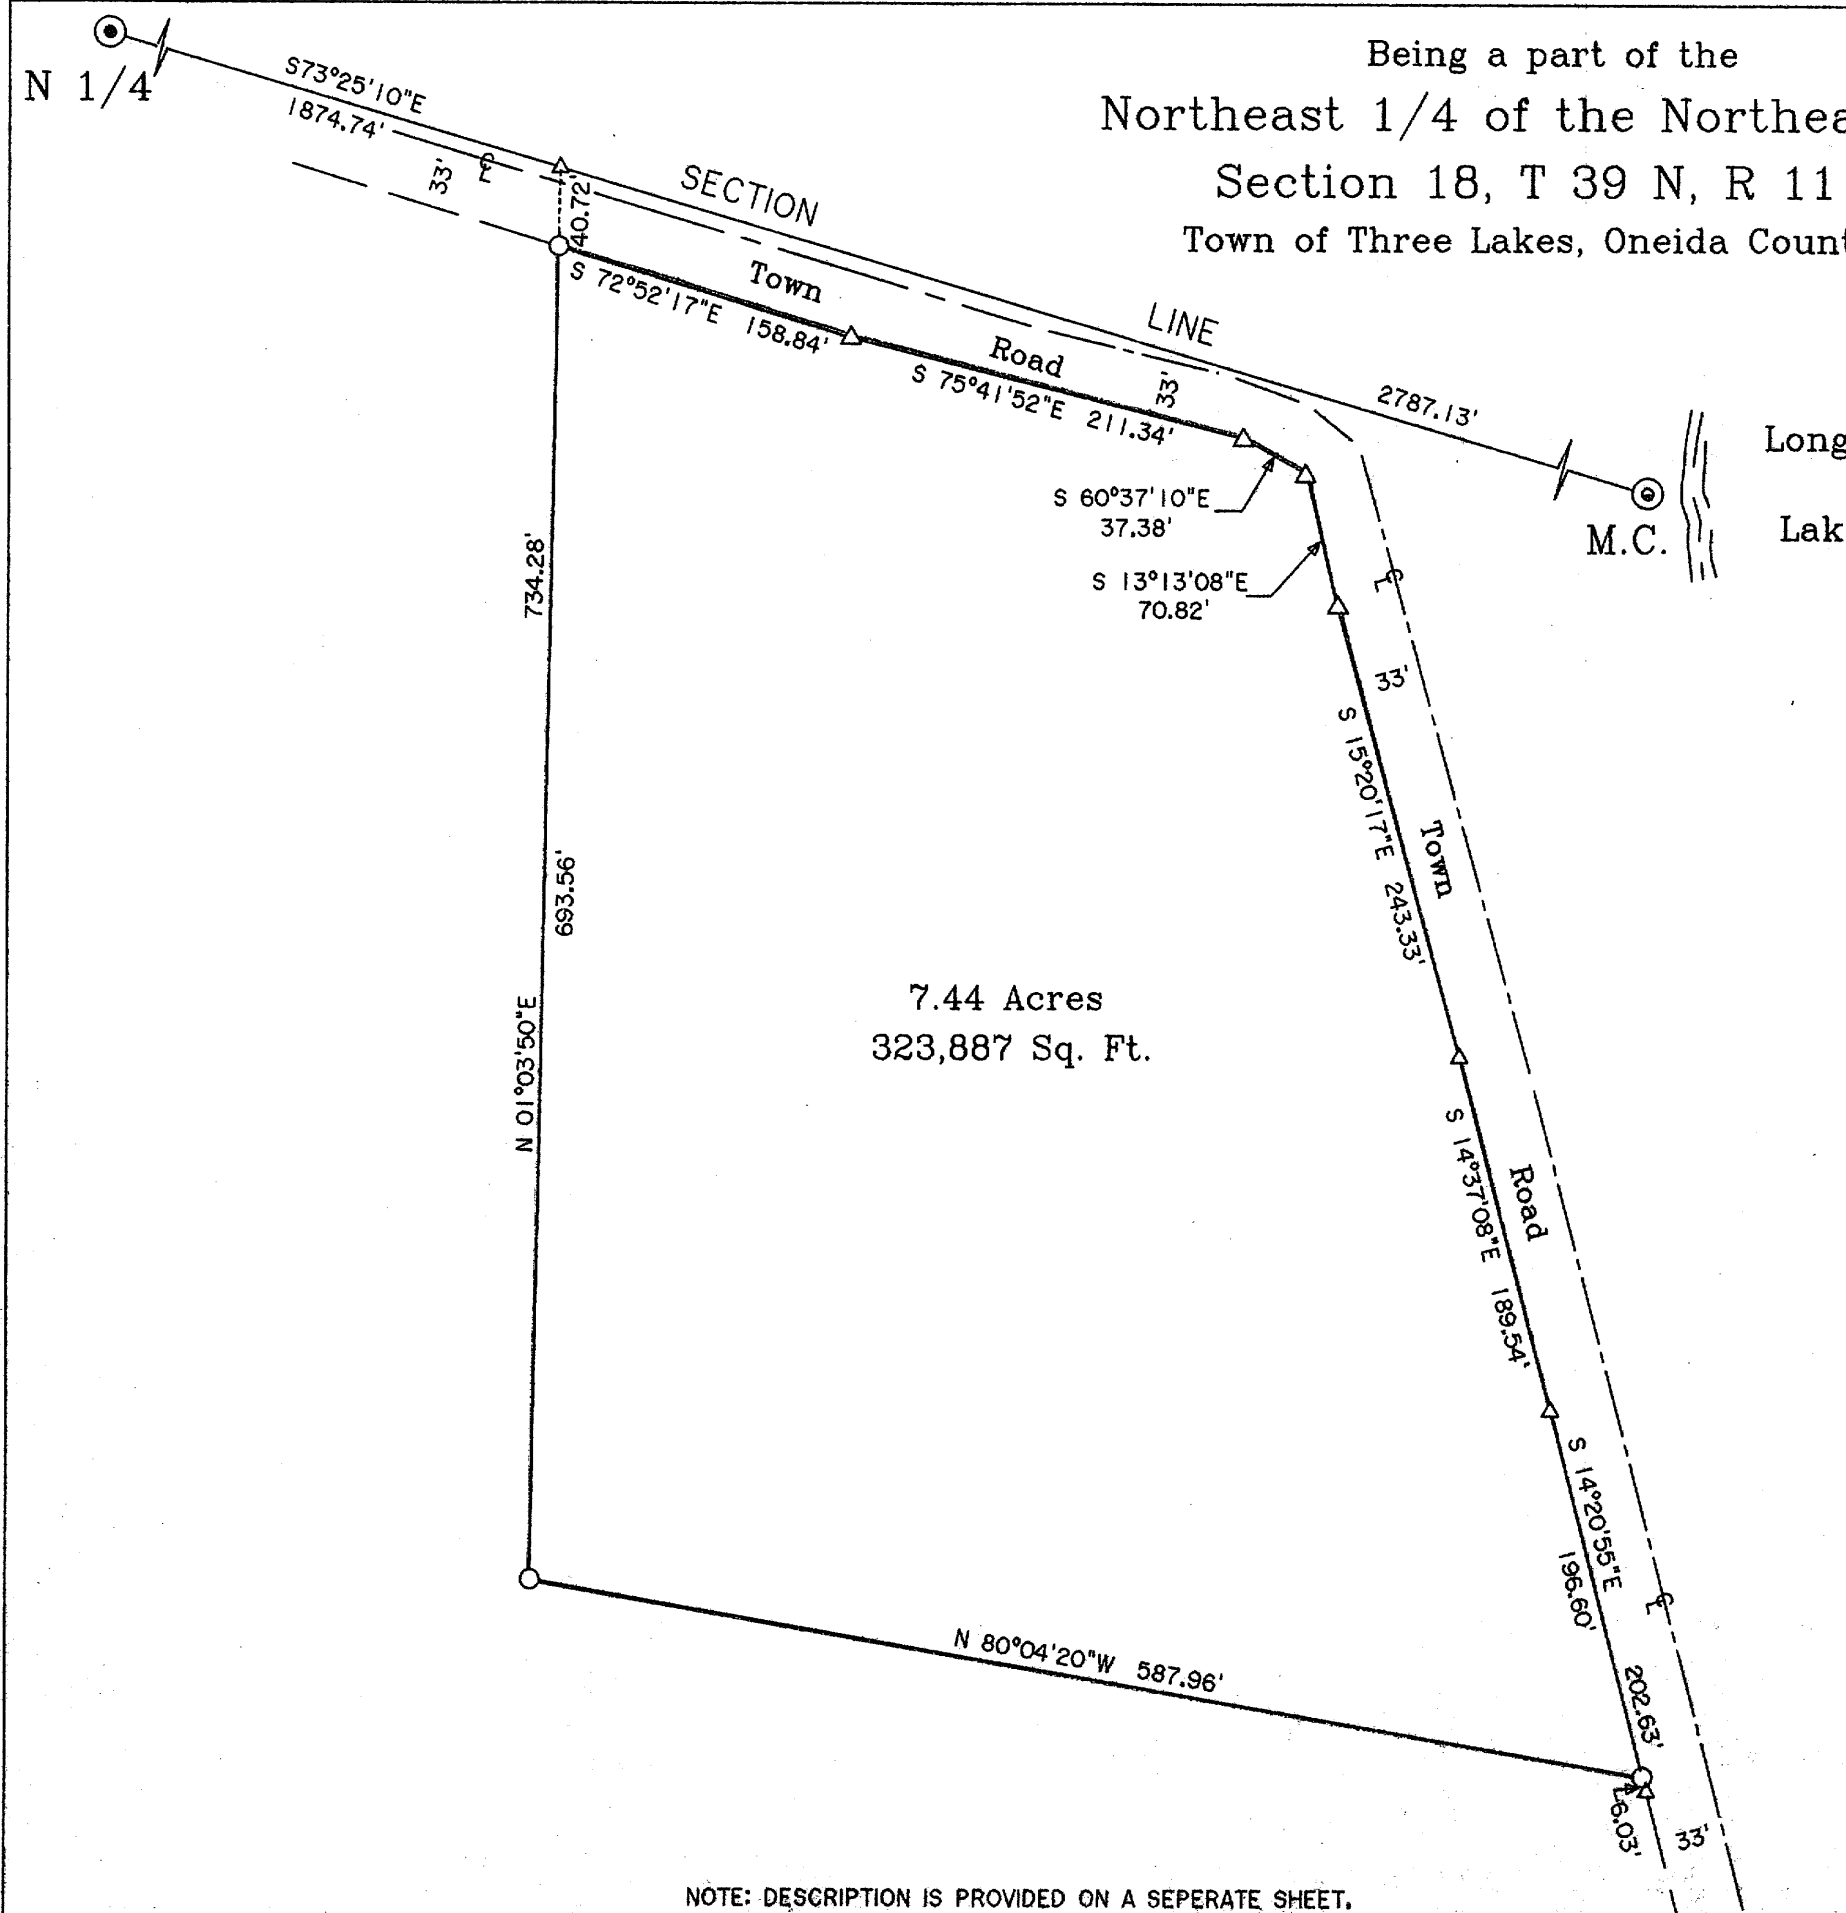

7.44 Acres
 323,887 Sq. Ft.

- Legend -

- 1" IRON PIPE FOUND
- ⊙ LYTLE 1-1/4" IRON PIPE - BRASS CAP FOUND IN PLACE
- 1" IRON PIPE SET
- △ COMPUTED ANGLE POINT

BEARINGS ARE BASED ON THE NORTH SECTION LINE OF SECTION 18 WHICH BEARS S73°25'10"E AS BEING OF RECORD.


Surveyor's Certificate

I hereby certify that I have surveyed and mapped the lands shown hereon and that, to the best of my knowledge and belief, said survey and map is a true and correct representation thereof, and that I have complied with the applicable requirements of Chapter A-E 7 of the Wisconsin Administrative Code of the Minimum Standards for Property Surveys.

Dated this 6th day of October 2005.

Kip W. Soder
 KIP W. SODER R.L.S. #1731
 Soder Surveying
 Three Lakes, WI. 54562

MAP #	A 1735
DATE FILED	APR 03 2006
BY	<i>RT</i>
DESCRIPTION FILED	
ONEIDA CO. SURVEYOR'S OFFICE	

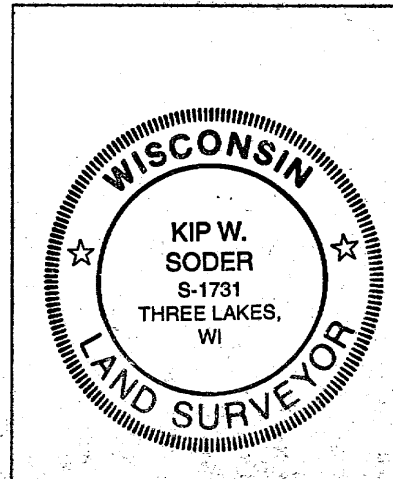

Survey For:	
Mike & Laura Boers 8460 Green Bass Road Three Lakes, WI 54562	
Scale: 1" = 100'	Date: 10-06-2005
Drwn. By: A.L.B.	
Soder Surveying P.O. Box 431 Three Lakes, WI. 54562	Drg. No. 924

NOTE: DESCRIPTION IS PROVIDED ON A SEPERATE SHEET.