

A1796


A1796

A1796

A1796

MAP # **A1796**
 DATE FILED... **SEP 21 2006**
 BY...
 DESCRIPTION FILED...
 ONEIDA CO. SURVEYOR'S OFFICE

BEARINGS ARE BASED ON THE WEST
 LINE OF BLOCK 43 WHICH BEARS
 N8°13'18"E BEING OF RECORD.

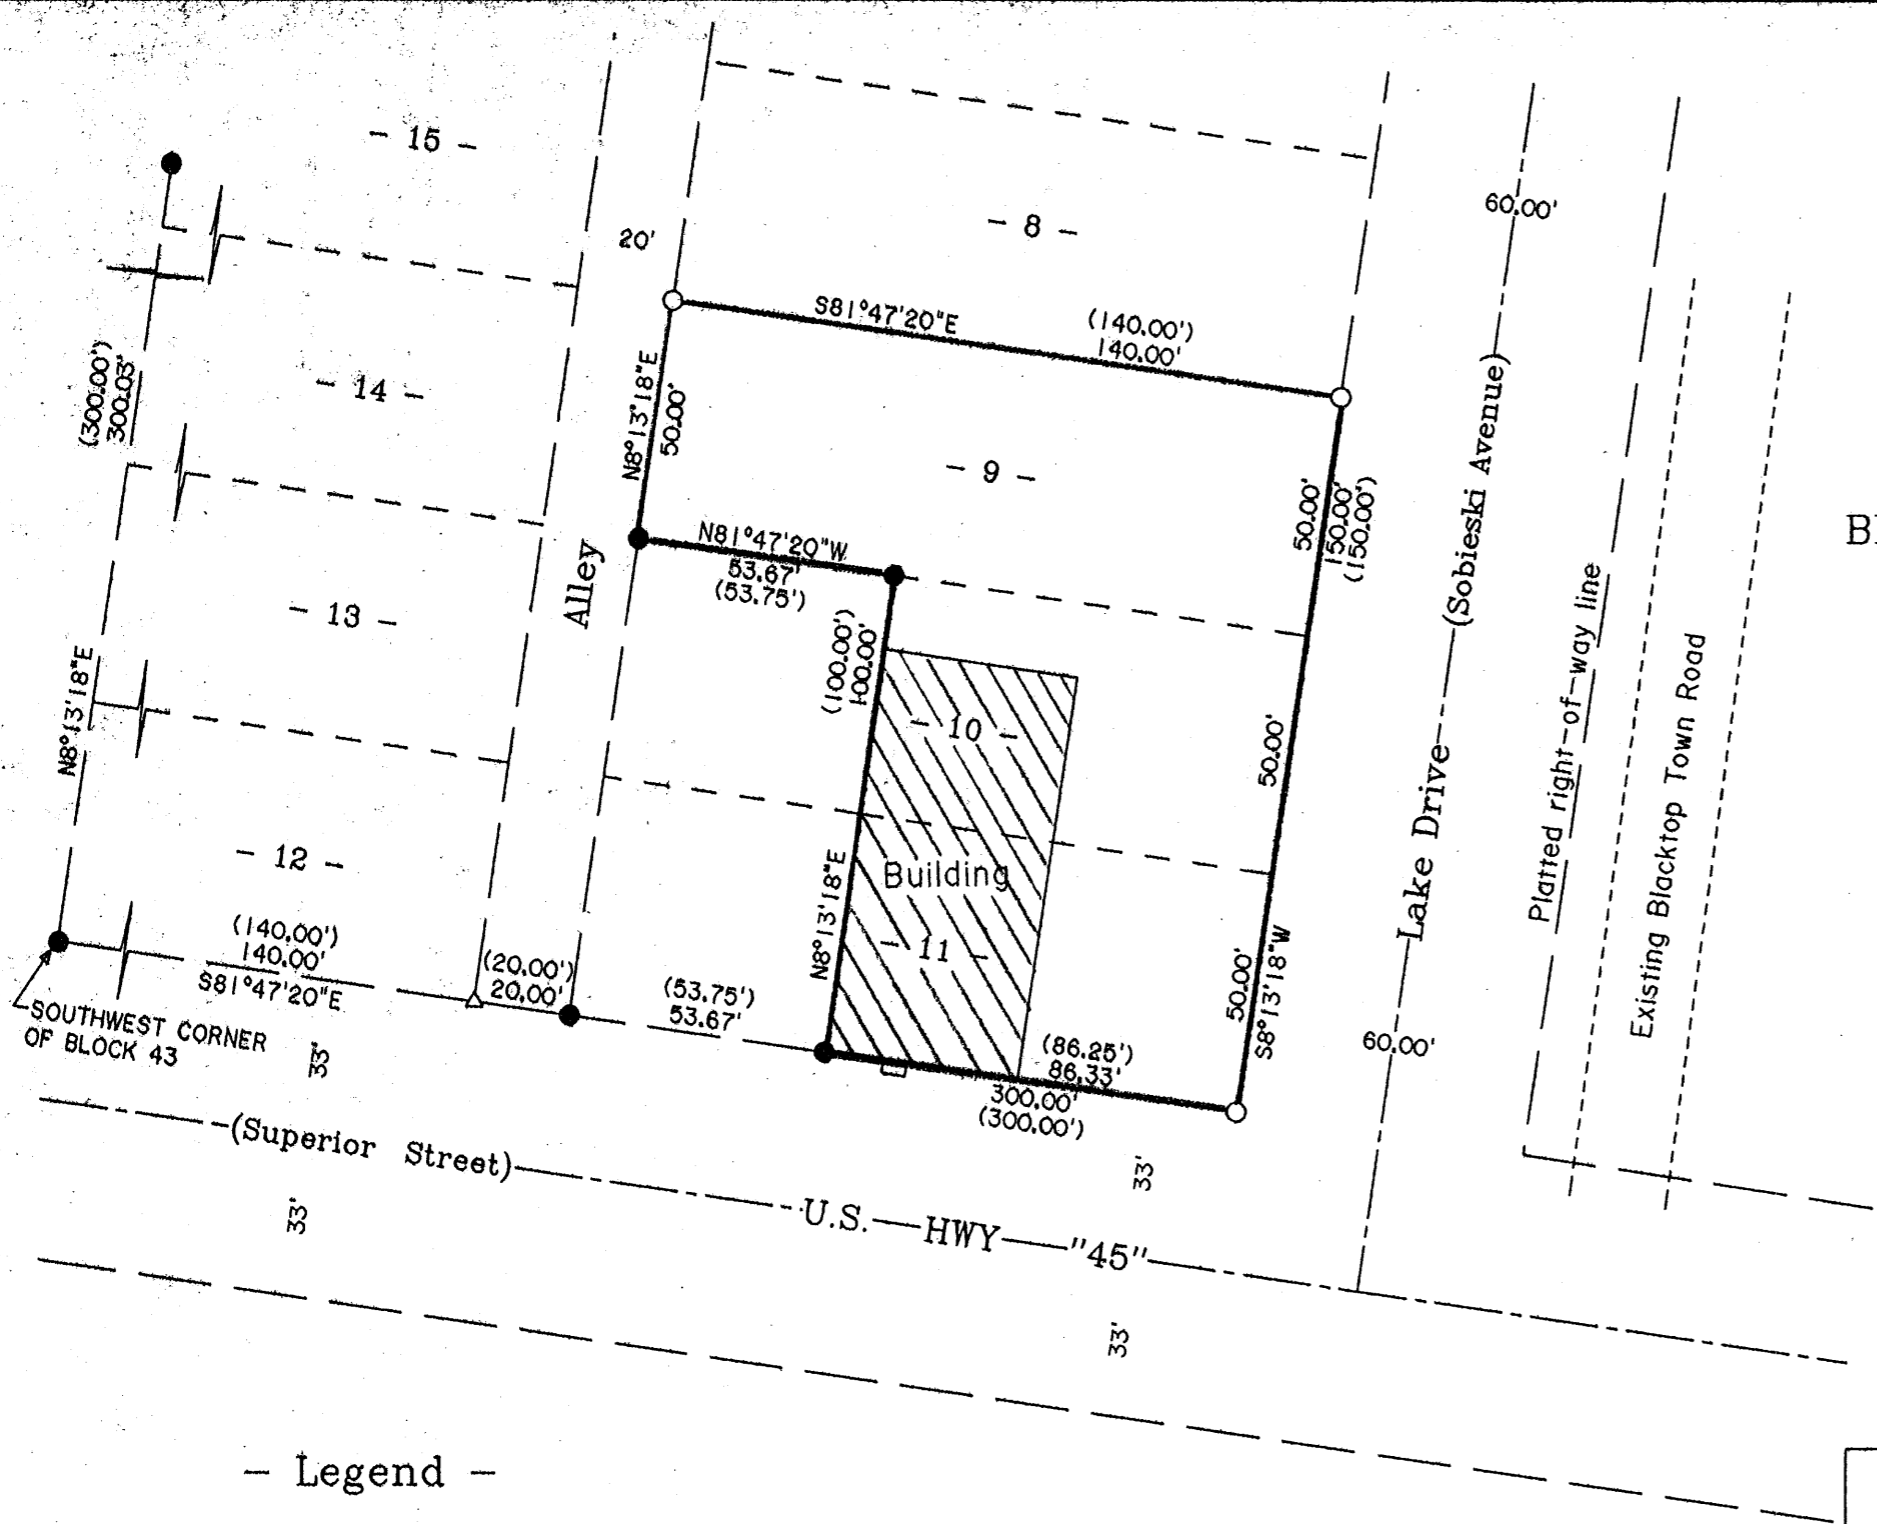

Being Lot 9 and a
 part of Lots 10 and 11 of
 Block 43 of the Lakeside Park Addition
 to the Original Plat of Three Lakes
 all being located in Section 6
 Township 38 North, Range 11 East
 Town of Three Lakes, Oneida County, WI.

Surveyor's Certificate

I hereby certify that I have surveyed and mapped the lands shown hereon and that, to the best of my knowledge and belief, said survey and map is a true and correct representation thereof, and that I have complied with the applicable requirements of Chapter A-E 7 of the Wisconsin Administrative Code of the Minimum Standards for Property Surveys.

Dated this 3rd day of July 2006.

Kip W. Soder
 Kip W. Soder, R.L.S. #1731

Soder Surveying
 Three Lakes, WI. 54562

Legend

- 1" IRON PIPE FOUND IN PLACE
- 1-1/4" IRON PIPE SET THIS SURVEY
- △ COMPUTED ANGLE POINT
- () BEARING & DISTANCE OF RECORD

	Survey For: Margaret Wykowski 7087 Nelson Road Three Lakes, WI 54562	
	Scale: 1" = 40' Date: 7-03-2006 Drwn. By: A.L.B.	Drg. No. 967