



RECEIVED & FILED # **A18**  
 Oneida County Surveyor's Office  
 Date **FEB. 10 1988**  
 By **MJM**  
 OCS Area #.....

<b>GENISOT &amp; ASSOCIATES INC.</b>		DRAWN BY <b>EAB</b>	
SCALE: 1" = 60'	APPROVED BY:	REVISED	
DATE: 6/25/80	<b>ALVIN DAY</b>		
RT 1			
PELICAN LAKE, WI 54463		DRAWING NUMBER 7126	

Part of  
 GOV'T LOT 4  
 SECTION 15  
 T35N R10E

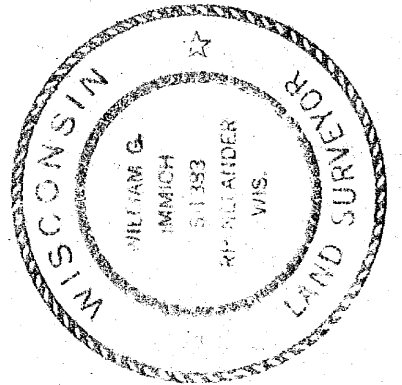

- FOUND IRON PIPE
- SET IRON PIPE

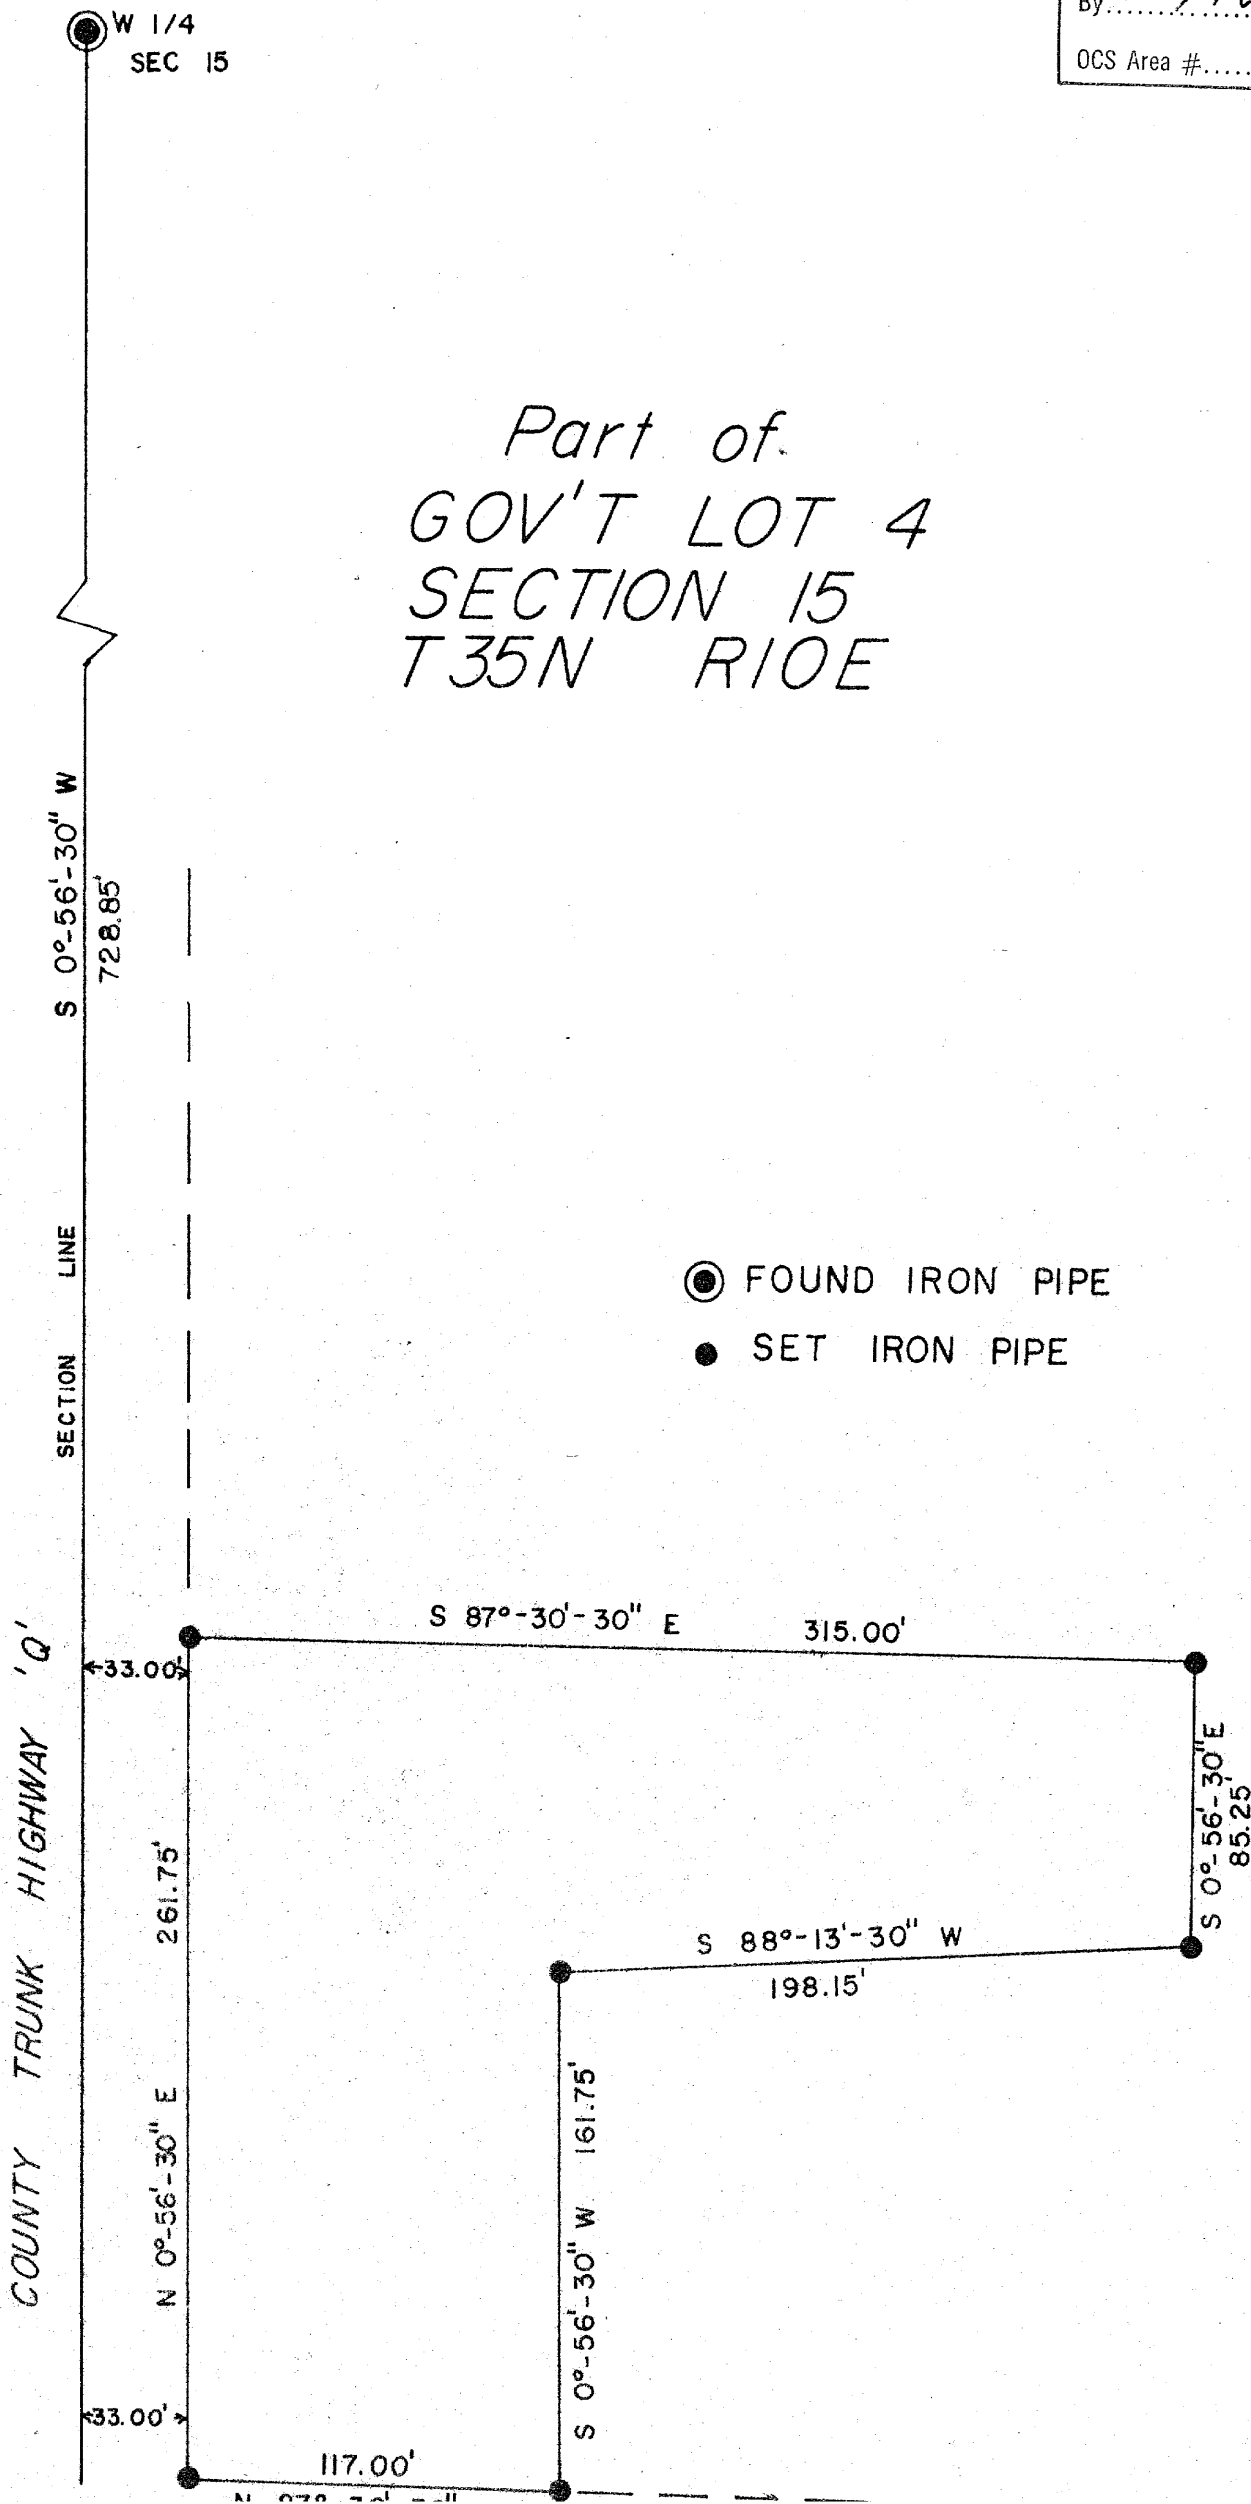

In which, do hereby certify that I have surveyed the above land under the direction of Mr. Alvin Day, and that the plat is a true and correct representation of the lands surveyed east of my knowledge and belief.

*William G. Immich*  
 6-26-80  
 Date