


MAP # **A1806**
 DATE FILED... **SEP 21 2006**
 BY...
 DESCRIPTION FILED...
 ONEIDA CO. SURVEYOR'S OFFICE

Being a part of
Gov't Lot 4, Section 32
Township 39 North, Range 11 East
 Town of Three Lakes, Oneida County, WI.

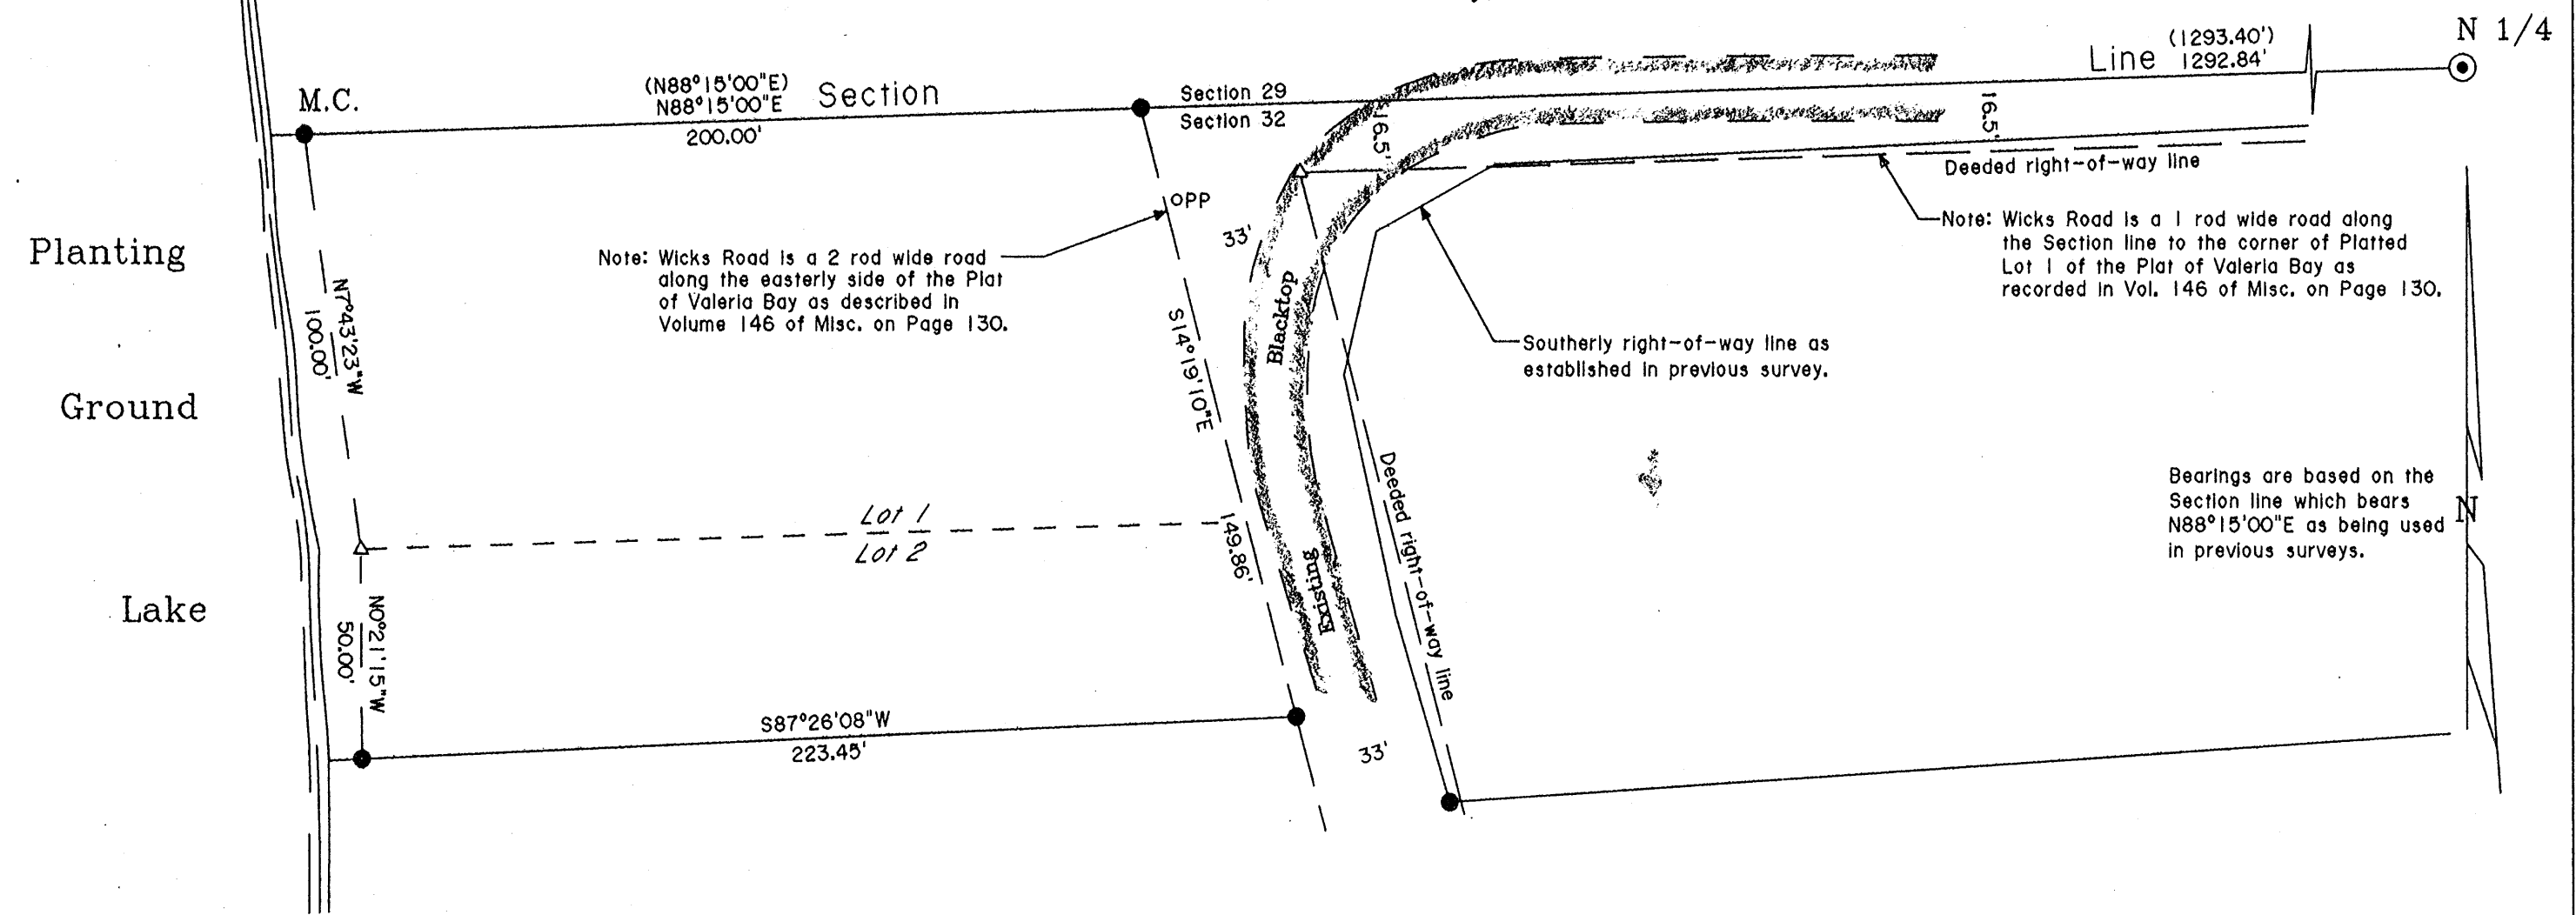

Note: Wicks Road is a 2 rod wide road along the easterly side of the Plat of Valeria Bay as described in Volume 146 of Misc. on Page 130.

Note: Wicks Road is a 1 rod wide road along the Section line to the corner of Platted Lot 1 of the Plat of Valeria Bay as recorded in Vol. 146 of Misc. on Page 130.

Bearings are based on the Section line which bears N88°15'00\"E as being used in previous surveys.

Surveyor's Certificate

I hereby certify that I have surveyed and mapped the lands shown hereon and that, to the best of my knowledge and belief, said survey and map is a true and correct representation thereof, and that I have complied with the applicable requirements of Chapter A-E 7 of the Wisconsin Administrative Code of the Minimum Standards for Property Surveys.

Dated this 8th day of May 2006.

Kip W. Soder
 Kip W. Soder, R.L.S. #1731
 Soder Surveying
 Three Lakes, WI. 54562

- Legend —
- ⊙ 1-1/4" IRON PIPE FOUND IN PLACE
 - 1" IRON PIPE FOUND IN PLACE
 - △ COMPUTED ANGLE POINT
 - () BEARING & DISTANCE OF RECORD



Survey For:
 Town of Three Lakes
 P.O. Box 565
 Three Lakes, WI 54562

Scale: 1" = 40' Date: 5-8-2006 Drwn. By: A.L.B.

Soder Surveying
 Three Lakes, WI 54562

Drg. No.
954