


MAP # **A 1878**  
 DATE FILED **MAY 11 2007**  
 BY.....  
 DESCRIPTION FILED.....  
 ONEIDA CO. SURVEYOR'S OFFICE

Being a part of Lot 5 and  
 and all of Lots 6, 7, & 8  
 of the Replat of Medicus Beach  
 being located in  
 Government Lot 1 of Section 33  
 Township 39 North, Range 11 East  
 Town of Three Lakes, Oneida County, WI.

BEARINGS ARE BASED ON THE  
 SOUTHERLY RIGHT-OF-WAY LINE  
 OF THE PLATTED ROAD WHICH  
 BEARS N19°28'00"E AS BEING  
 OF RECORD.

A 1878

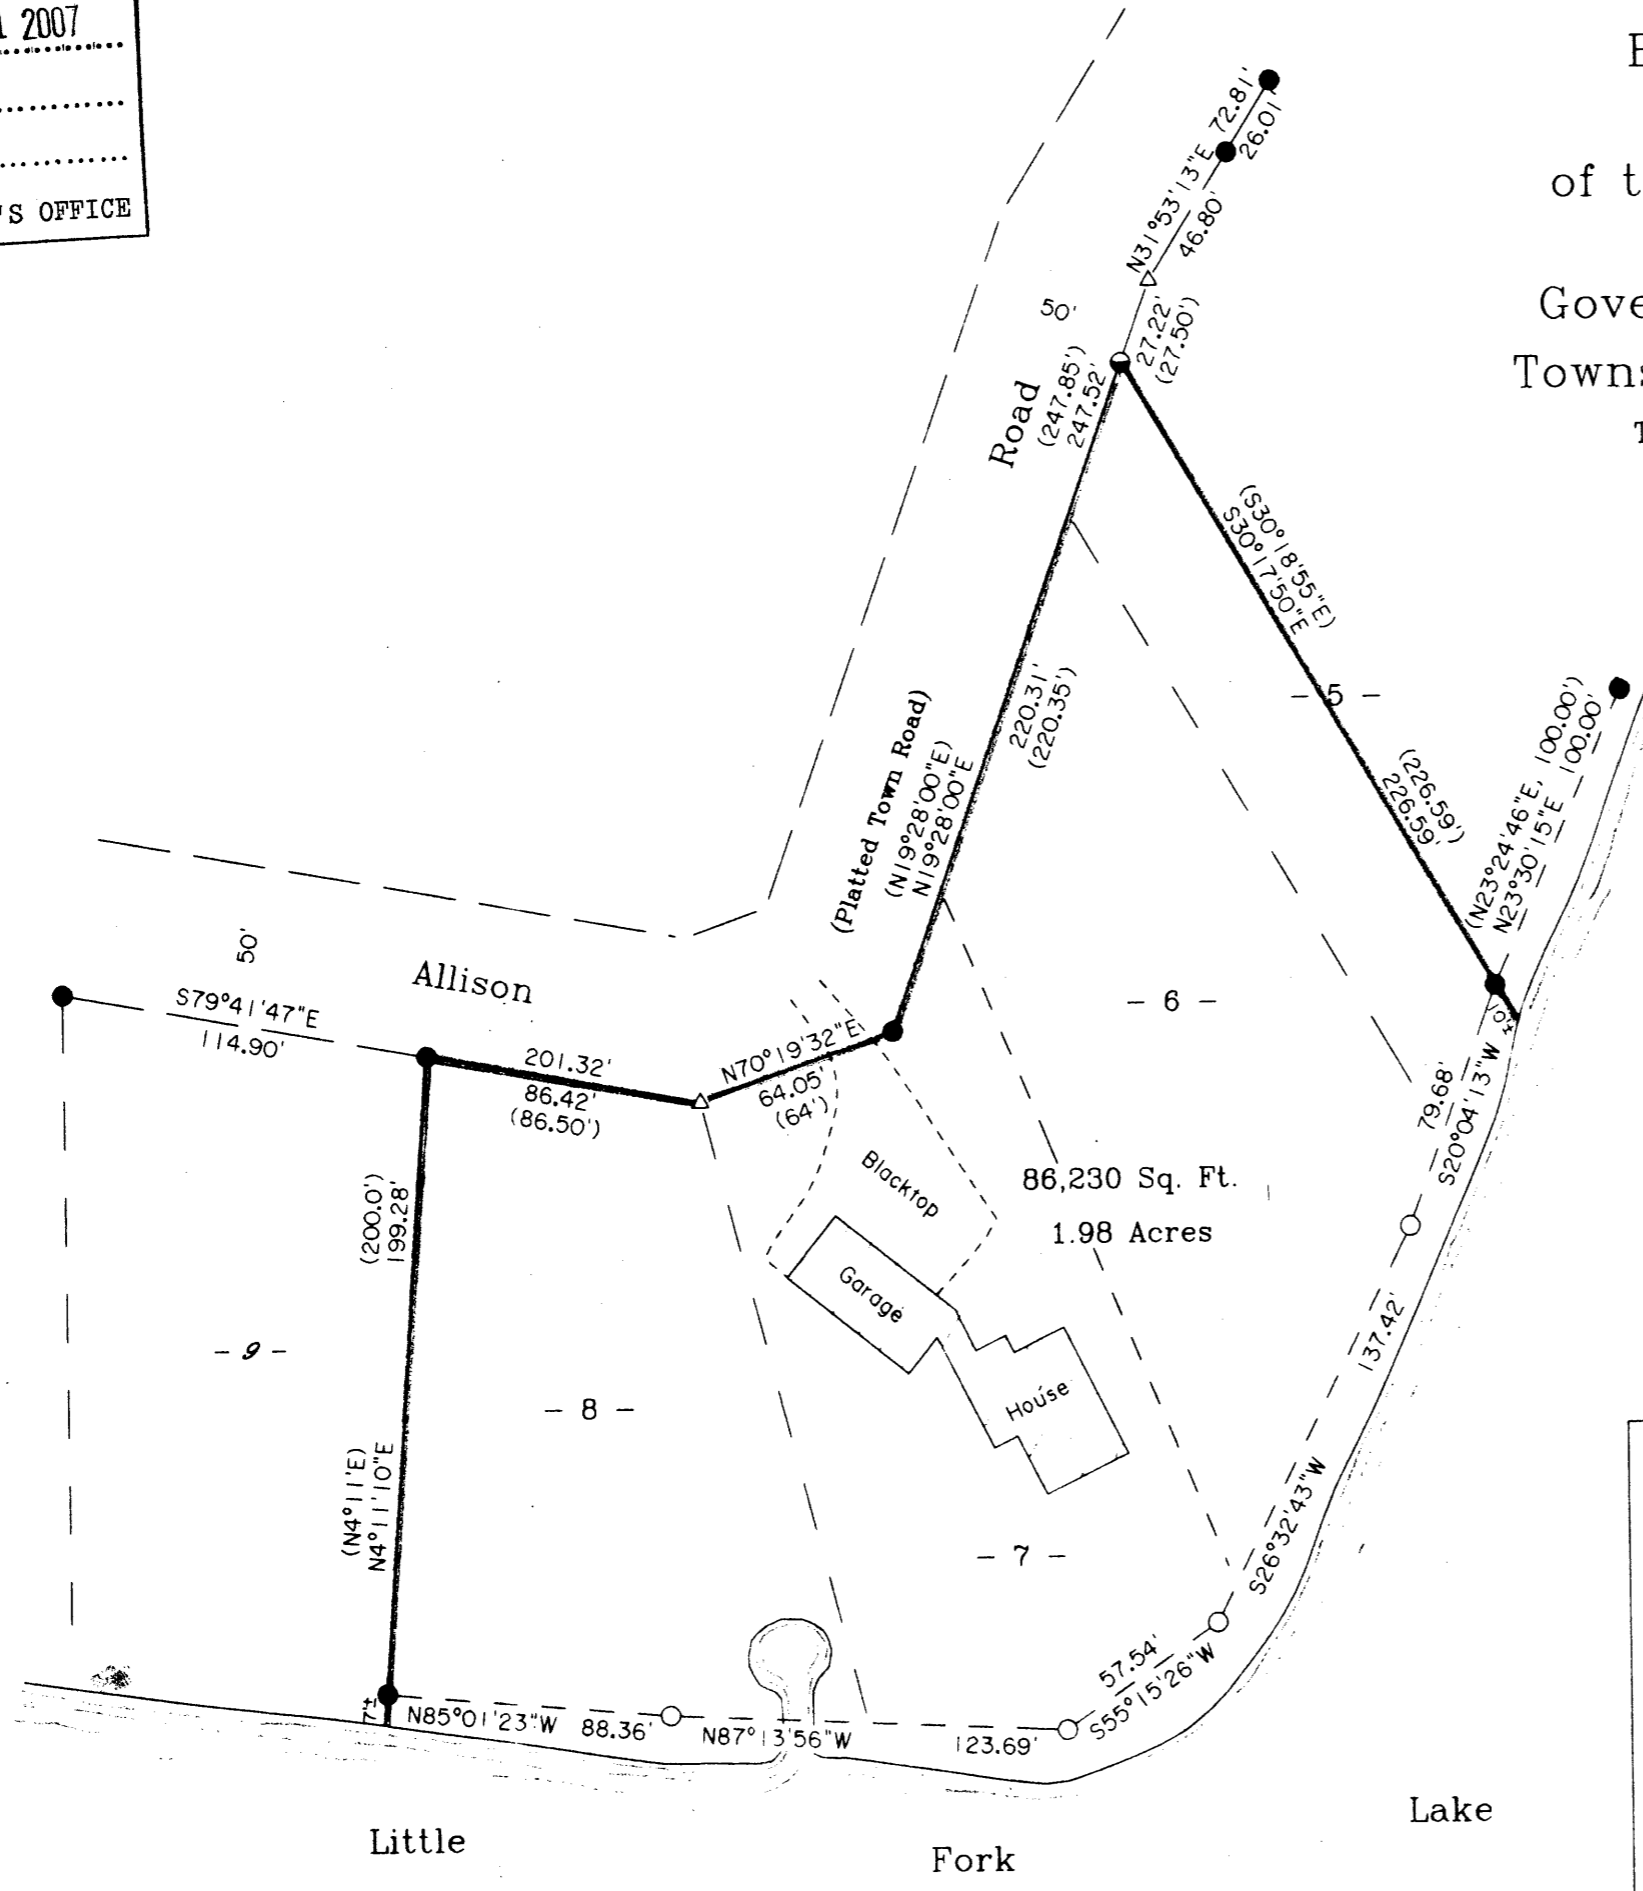

**Surveyor's Certificate**

I hereby certify that I have surveyed and mapped the lands shown hereon and that, to the best of my knowledge and belief, said survey and map is a true and correct representation thereof, and that I have complied with the applicable requirements of Chapter A-E 7 of the Wisconsin Administrative Code of the Minimum Standards for Property Surveys.

Dated this 1<sup>st</sup> day of October 2006.

*Kip W. Soder*

Kip W. Soder, R.L.S. #1731  
 Soder Surveying  
 Three Lakes, WI. 54562

**Legend -**

- 1" IRON PIPE FOUND IN PLACE
- ◐ 1-1/4" IRON PIPE FOUND IN PLACE
- 1" IRON PIPE SET THIS SURVEY
- △ COMPUTED ANGLE POINT
- ( ) BEARING & DISTANCE OF RECORD



Survey For:  
 Estate of Ted W. Bonkowski  
 7550 Allison Road  
 Three Lakes, WI 54562

Scale: 1" = 60' Date: 10-1-2006 Drwn. By: A.L.B.

Soder Surveying  
 Three Lakes, WI 54562

Drg. No.  
**990**

A 1878

A 1878