
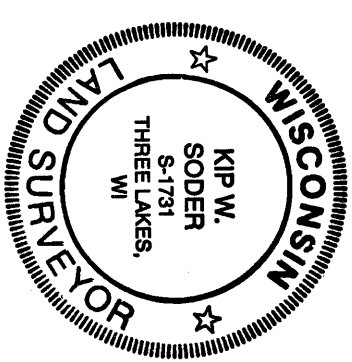


Being Lots 7 & 8 of the  
 Plat of Musky Bay Lots  
 and being located in  
 Gov't Lots 1 & 2  
 Section 22, T 38 N, R 11 E  
 Town of Three Lakes, Oneida County, WI.

MAP # **A 1881**  
 DATE FILED **MAY 11 2007**  
 BY *[Signature]*  
 DESCRIPTION FILED  
 ONEIDA CO. SURVEYOR'S OFFICE

BEARINGS ARE BASED ON THE SOUTH  
 LINE OF LOT 3 WHICH BEARS  
 S83°33'55"E AS BEING OF RECORD

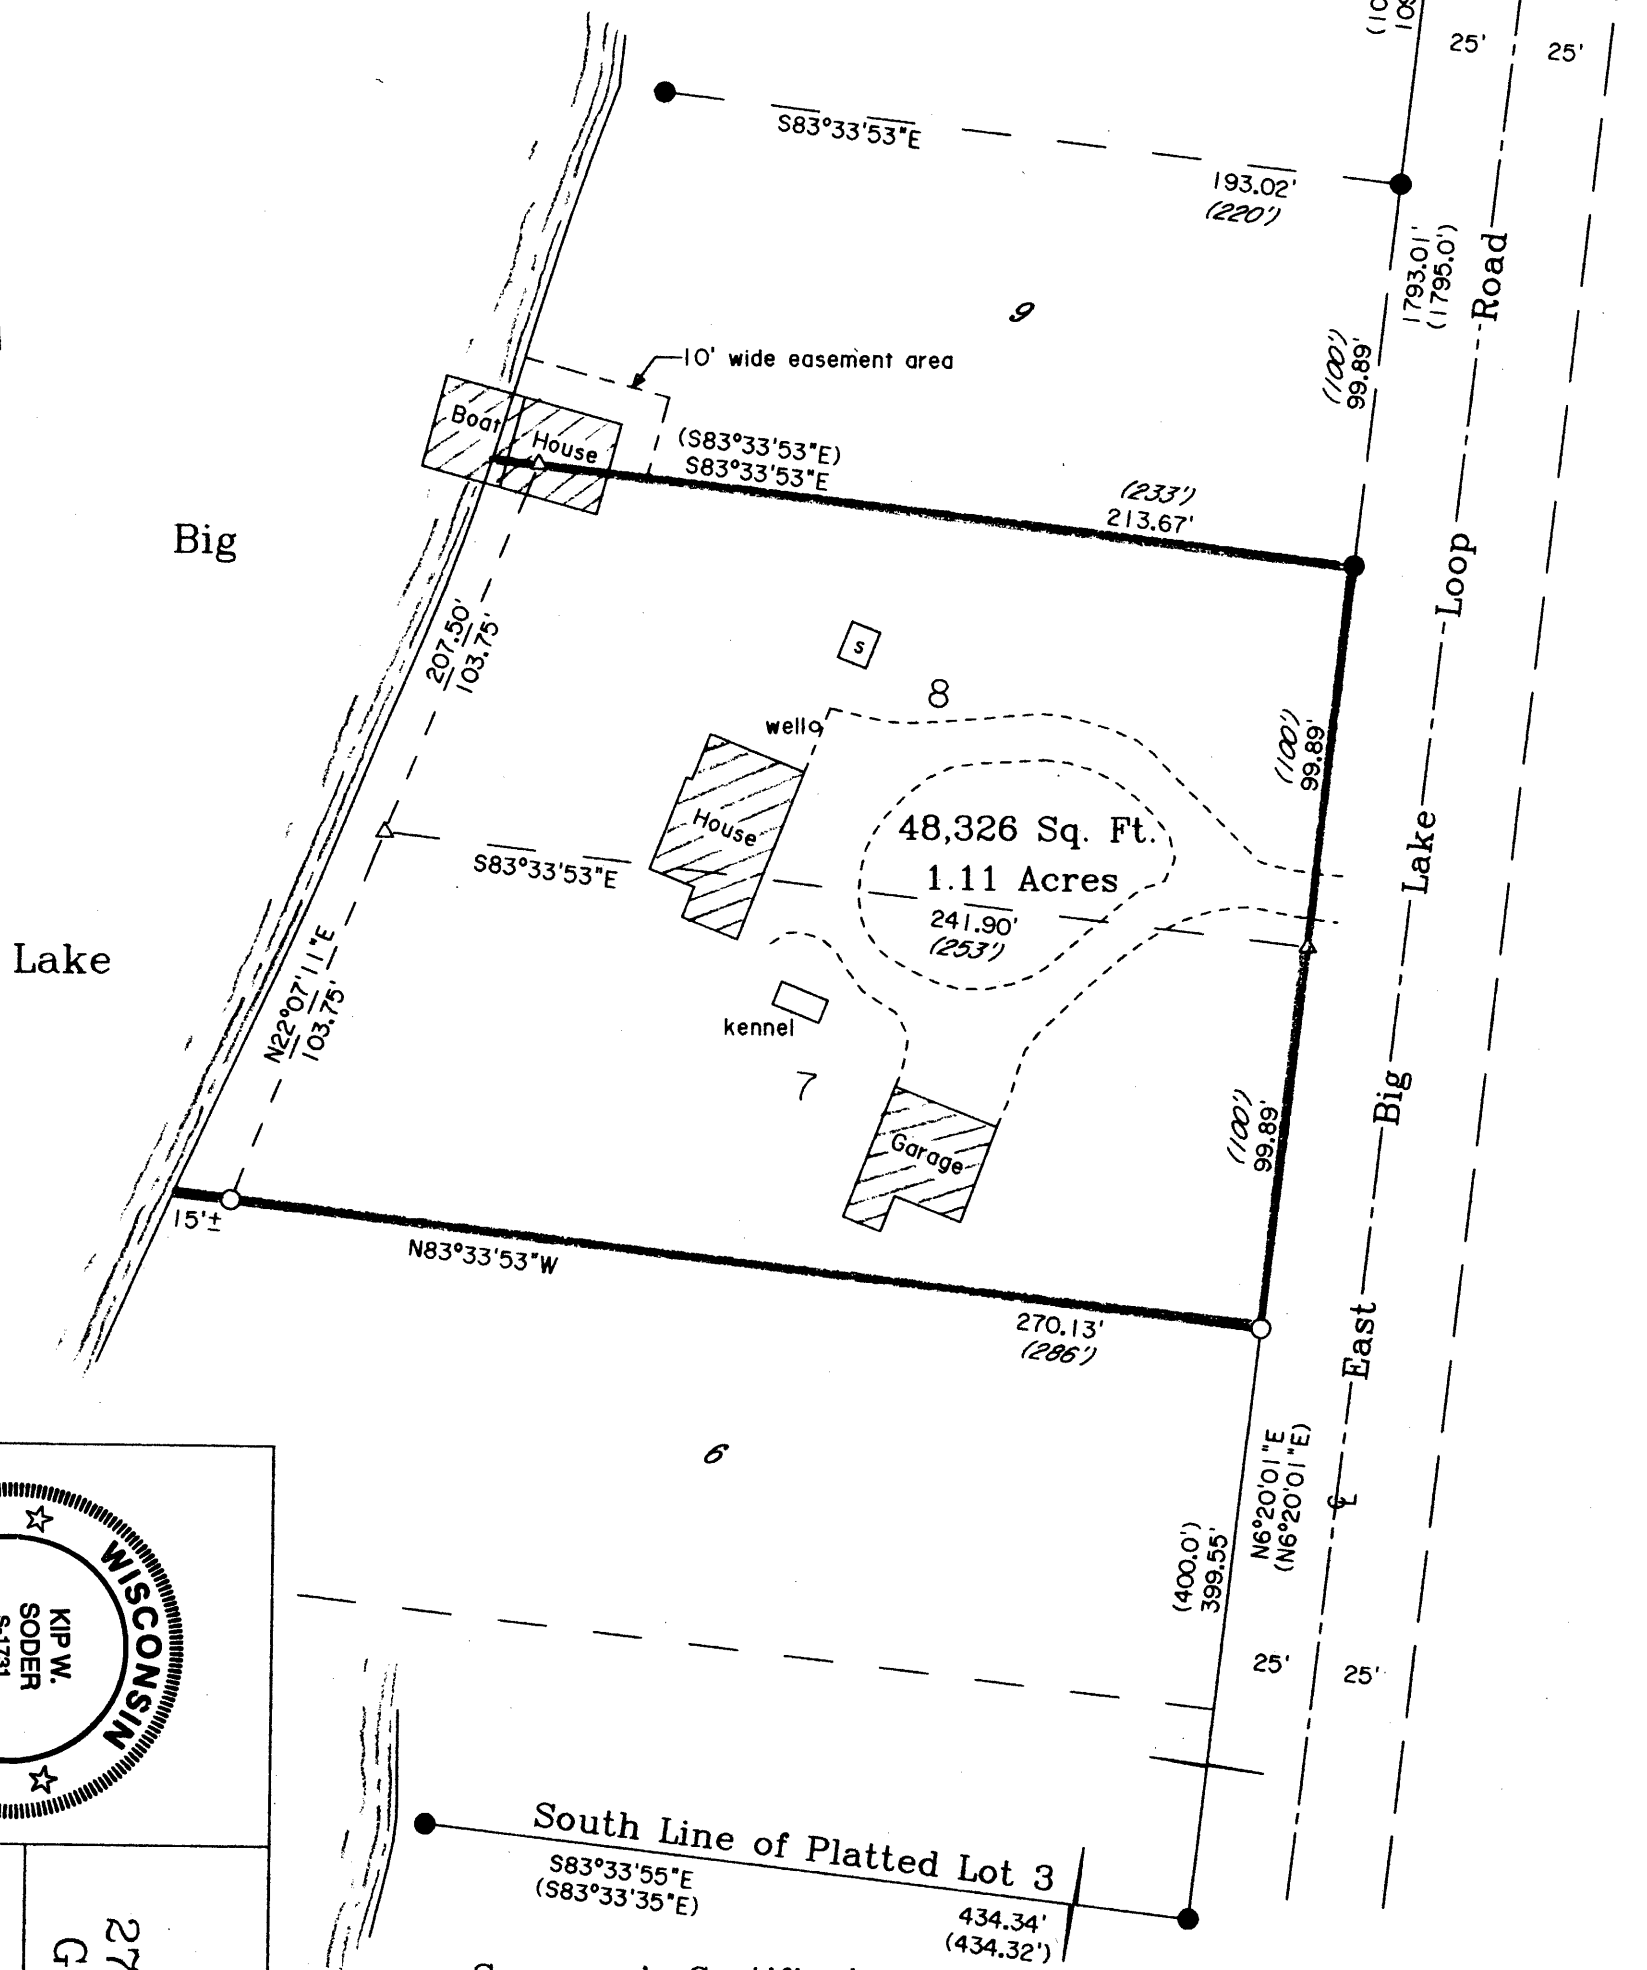

Survey Map For:  
**Robert Boerner**  
 2783 Quiet Woods Trail  
 Green Bay, WI 54313

Scale: 1" = 50'  
 Date: 11-9-2006  
 Drwn. By: A.L.B.

Soder Surveying  
 Three Lakes, WI. 54562

Drq. No.  
 995

**Surveyor's Certificate**

I hereby certify that I have surveyed and mapped the lands shown hereon and that, to the best of my knowledge and belief, said survey and map is a true and correct representation thereof, and that I have complied with the applicable requirements of Chapter A-E 7 of the Wisconsin Administrative Code of the Minimum Standards for Property Surveys.

Dated this 9th day of November 2006.  
*[Signature]*  
 Kip W. Soder, R.L.S. #1731  
 Soder Surveying  
 Three Lakes, WI. 54562

**Legend**

- 1-1/4" IRON PIPE FOUND IN PLACE
- 1" IRON PIPE FOUND IN PLACE
- 1" IRON PIPE SET THIS SURVEY
- △ COMPUTED ANGLE POINT
- ( ) BEARING & DISTANCE OF RECORD
- ( / ) PLATTED DISTANCE