



RECEIVED & FILED # **A19.0**  
 Oneida County Surveyor's Office  
 Date **FEB. 10 1986**  
 By *M.J.H.*  
 OCS Area #.....

BIRCH LAKE

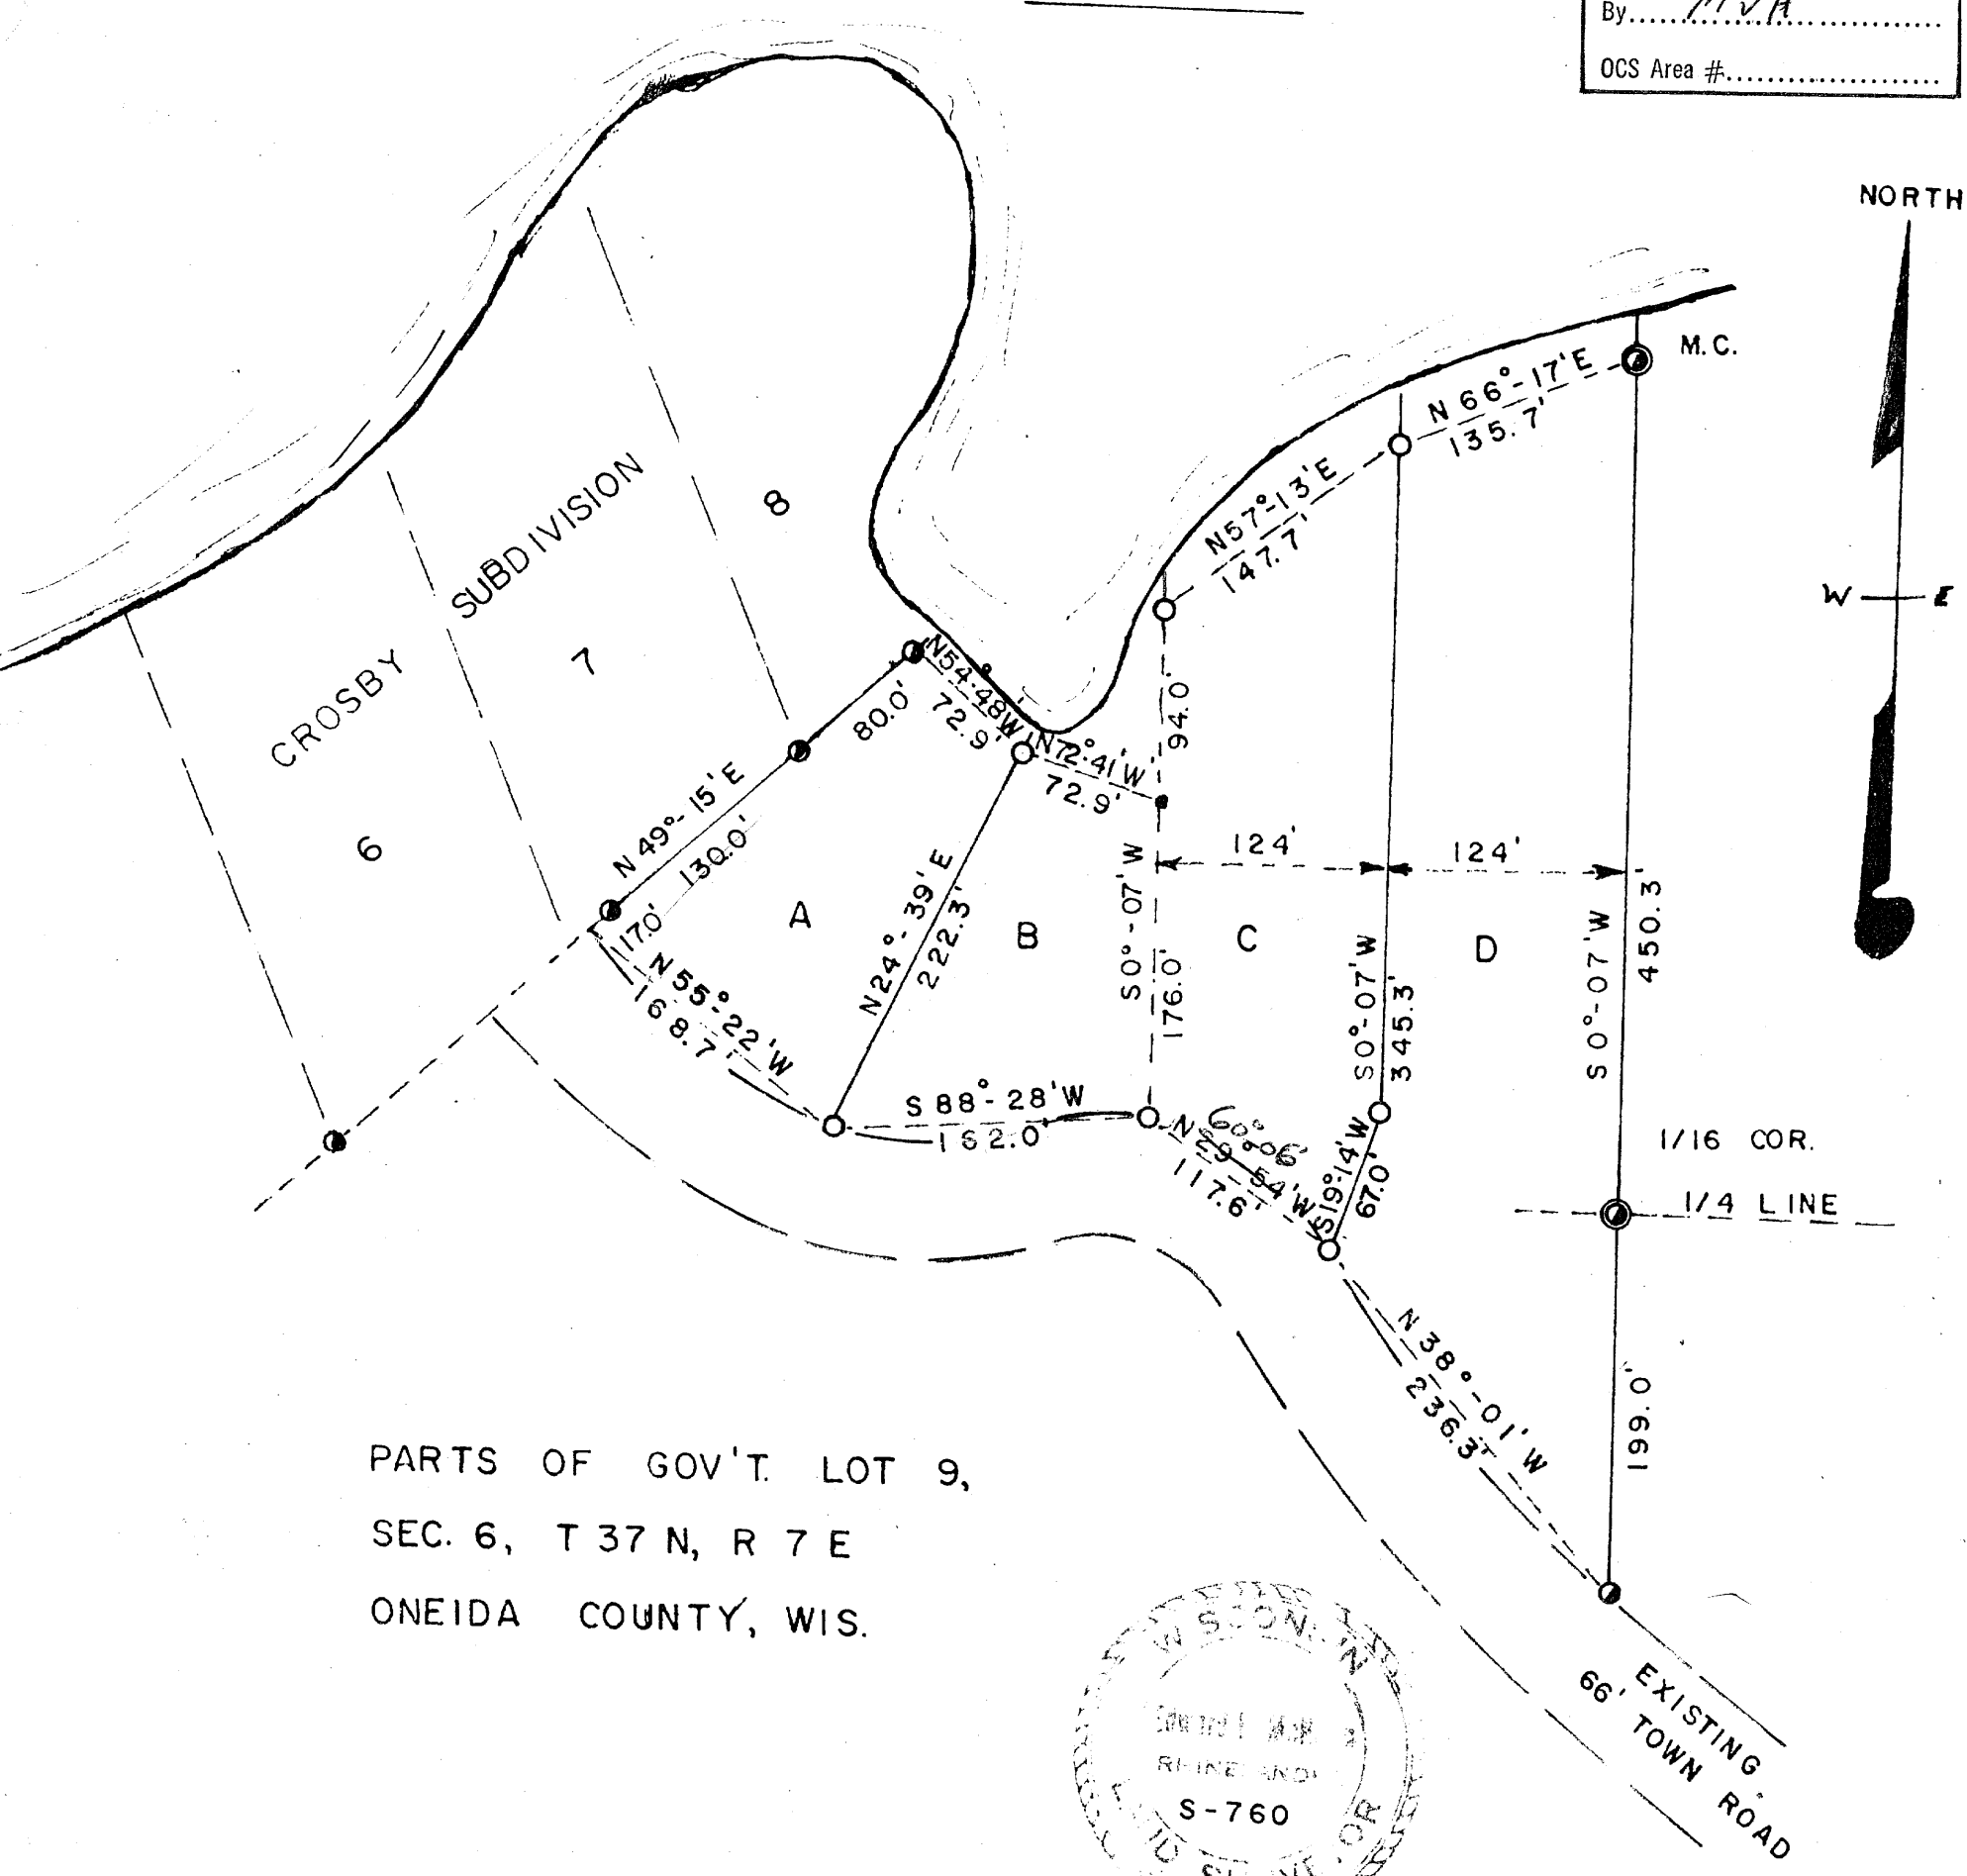

PARTS OF GOV'T. LOT 9,  
 SEC. 6, T 37 N, R 7 E  
 ONEIDA COUNTY, WIS.

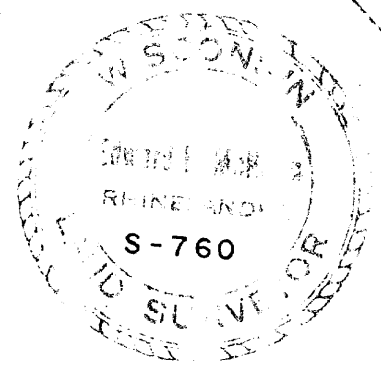

● = IRON PIPE IN PLACE  
 ○ = IRON PIPE SET  
 SCALE — 1" = 100'

FOR: LEROY MARQUARD & VIC WEINKE  
 10-1-73

BY: EDWARD H. MC NOWN

*Edward H. McNown*

**HERBERT MOORE**  
 County Surveyor  
 Oneida County, Wisconsin  
 Courthouse  
 Rhinelander, Wisconsin 54501

DEC 10 1973 505

06 IV