



A2006

A2006

PART OF GOV'T. LOT 4, SEC. 29, T39N, R7E,
 PLAT OF ONEIDA TERRACE

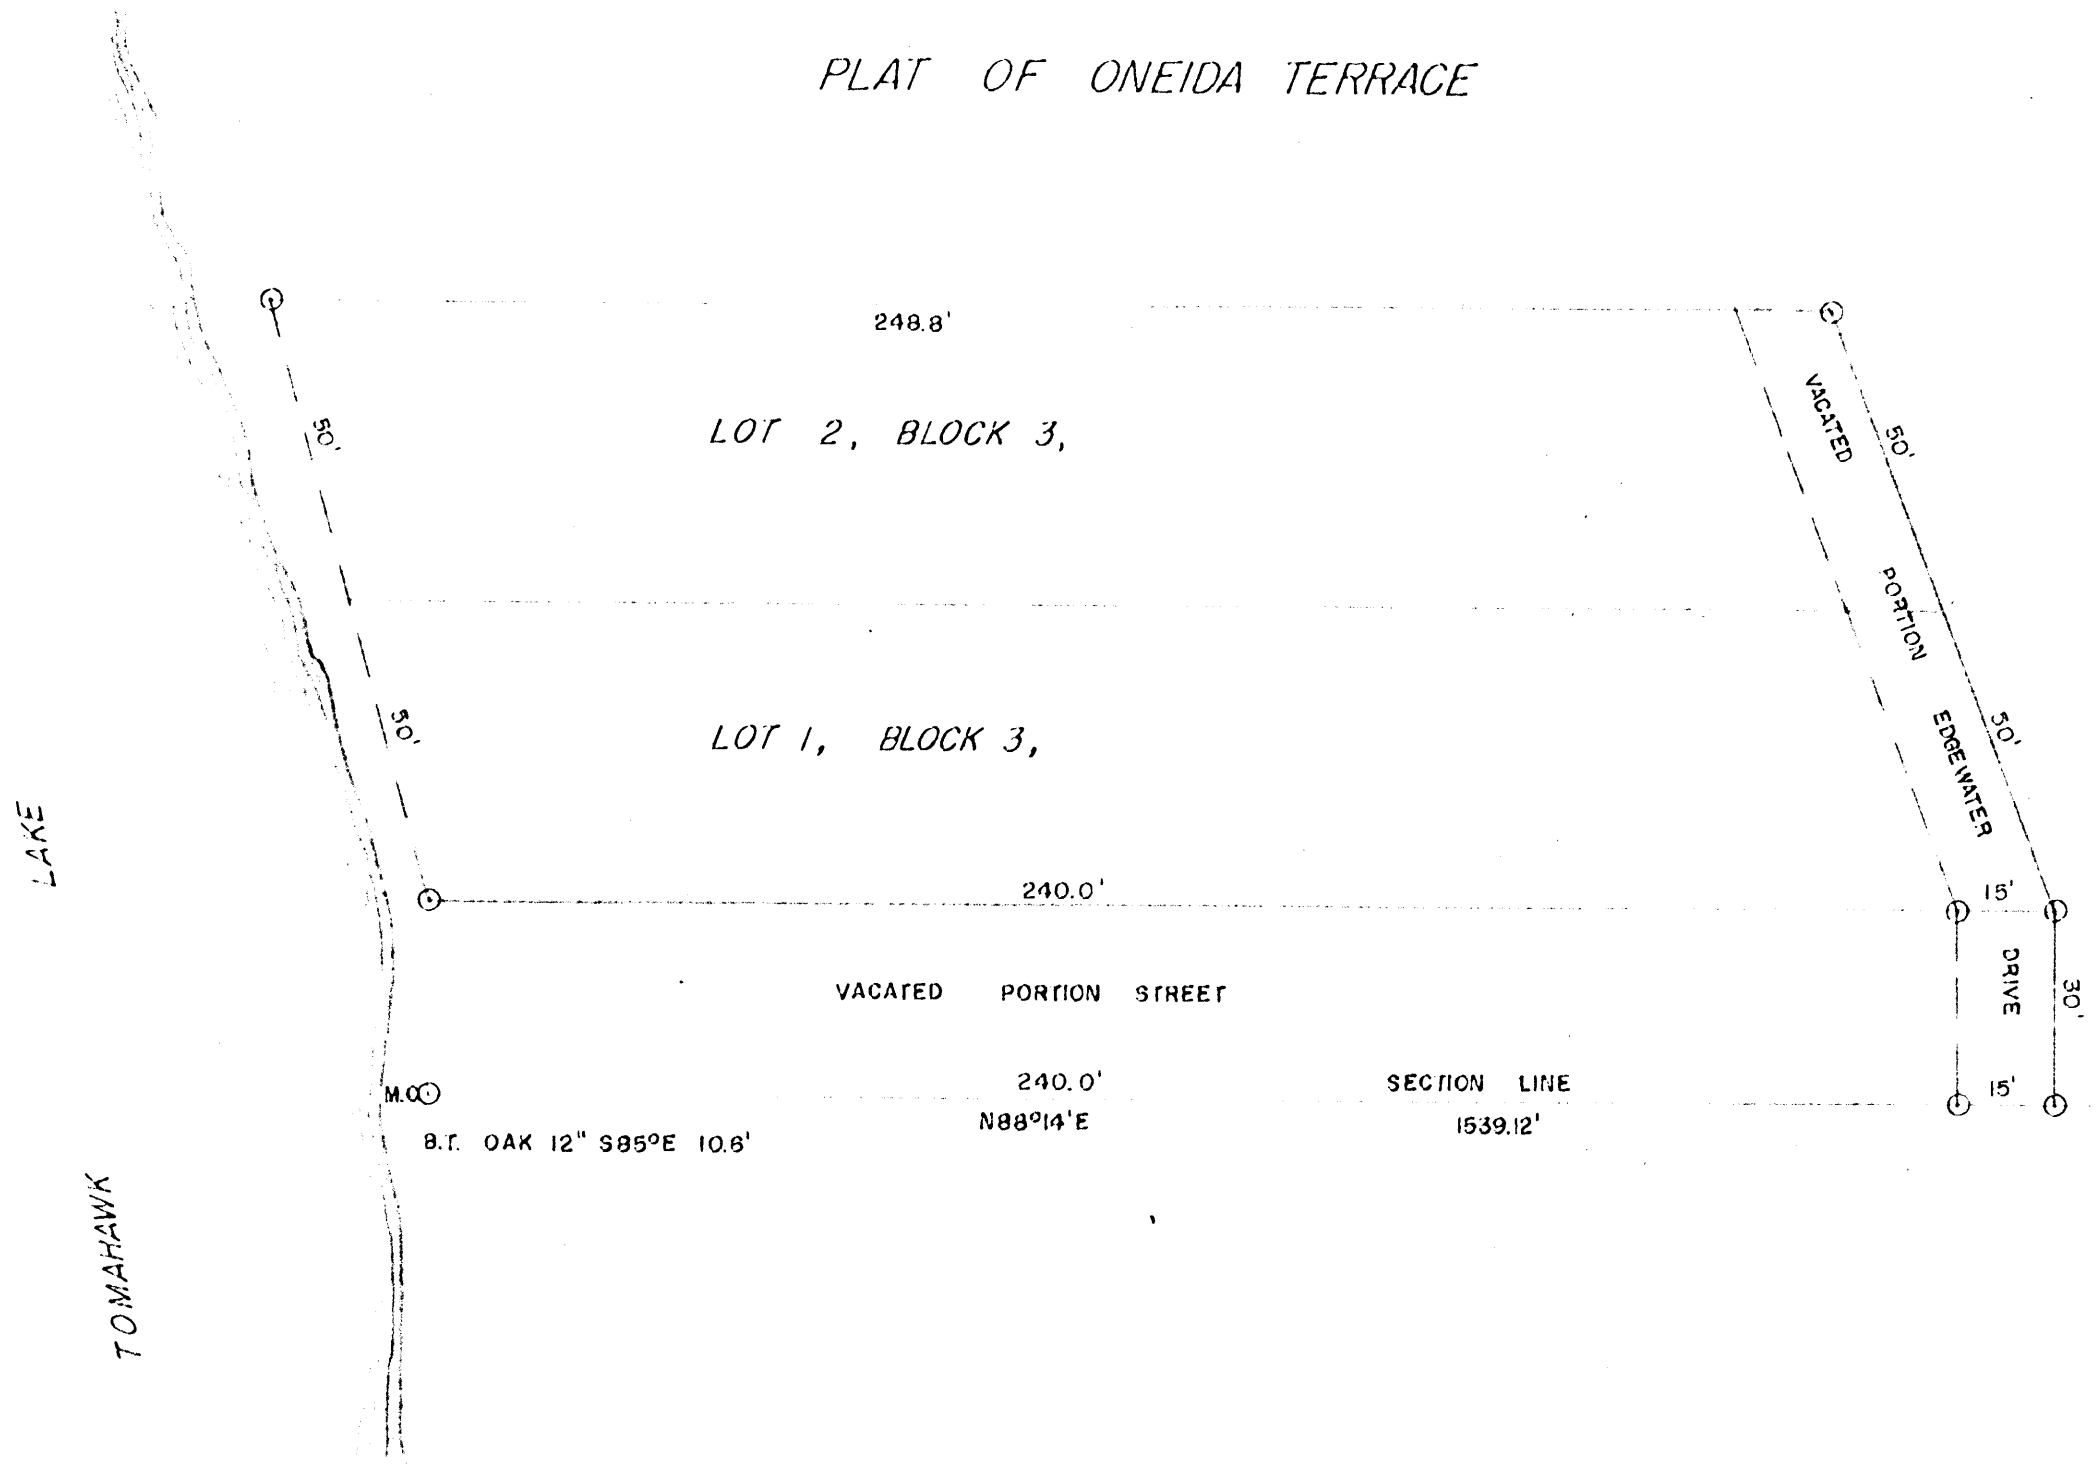

MAP # A 2006
 DATE FILED NOV 21 2007
 BY [Signature]
 ONEIDA CO. SURVEYOR'S OFFICE

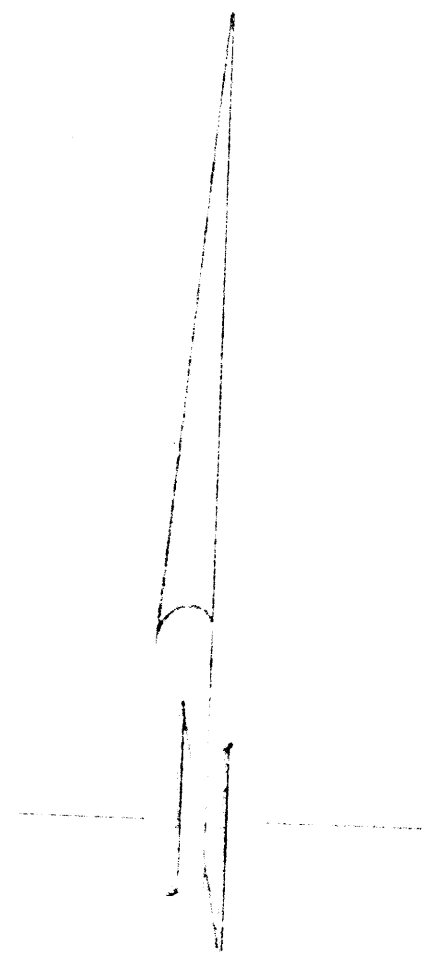

29 28 BRASS CAP MON.
 32 33 B.T. B.OAK 6" N54°45'W 26.7'
 B.OAK 6" N33°45'W 29.7'

REVISIONS			SURVEY FOR		
NO.	DATE	BY	RAY MITTEN		
1			LAKE TOMAHAWK, WIS.		
2			DRAWN BY	SCALE	MATERIAL
3			K.	1" = 30'	
4			CHK'D	DATE	DRAWING NO.
5			A.L.G.	17 SEPT 63	3292
			TRACED	APP'D	

A2006

A2006