

A 2010

A 2010


A 2010

A 2010

TOWN ROAD

SURVEY SEC. 32, T39N, R10E,

IRON PIPE IN PLACE ●  
IRON PIPE THIS SURVEY ○

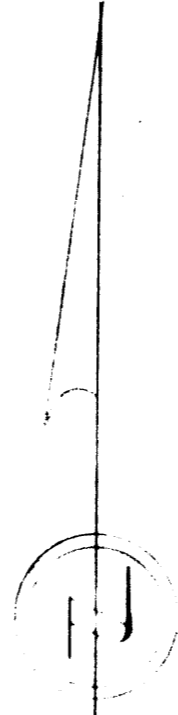

GENISOT & ASSOCIATES, INC.  
RHINELANDER, WISCONSIN

GOV'T. LOT 2,

GOV'T. LOT 1,

COLUMBUS LAKE

N 89° 14' E 821.0' ± NORTH LINE GOV'T. LOT 2,  
3 RODS 49.5'

N 61° 04' W M.C. 73.3'  
N 56° 58' 32" W 173.95'

1200.0' WEST OF EAST LINE OF GOV'T. LOT 1,

S 3° 36' 30" E 534.15'  
S 3° 36' 30" E 534.15'

S 3° 36' 30" E 666.56'

GOV'T. LOT 4, SEC. 32, T39N, R10E,  
GOV'T. LOT 1 SEC. 32, T39N, R10E,

534.07'  
N 2° 36' W

192.28'  
N 89° 34' E

1200.0' WEST OF EAST LINE OF GOV'T. LOT 1,

663.17'  
E 1/16TH C

MAP # **A 2010**  
DATE FILED **NOV. 21. 2007**  
BY **LJS**  
DESCRIPTION FILED .....  
ONEIDA CO. SURVEYOR'S OFFICE

REVISIONS			ALBERT L. DUCKROW		
NO	DATE	BY	12501 SO. 89TH. AVENUE PALOS PARK, ILL.		
1			DRAWN BY J.C.K.	SCALE 1" = 100'	MATERIAL
2			CHK'D L.J.S.	DATE 31 JAN'75	DRAWING NO
3			TRACED	APP'D	<b>4576-1</b>
4					
5					

N.C.