


A 2015

A 2015

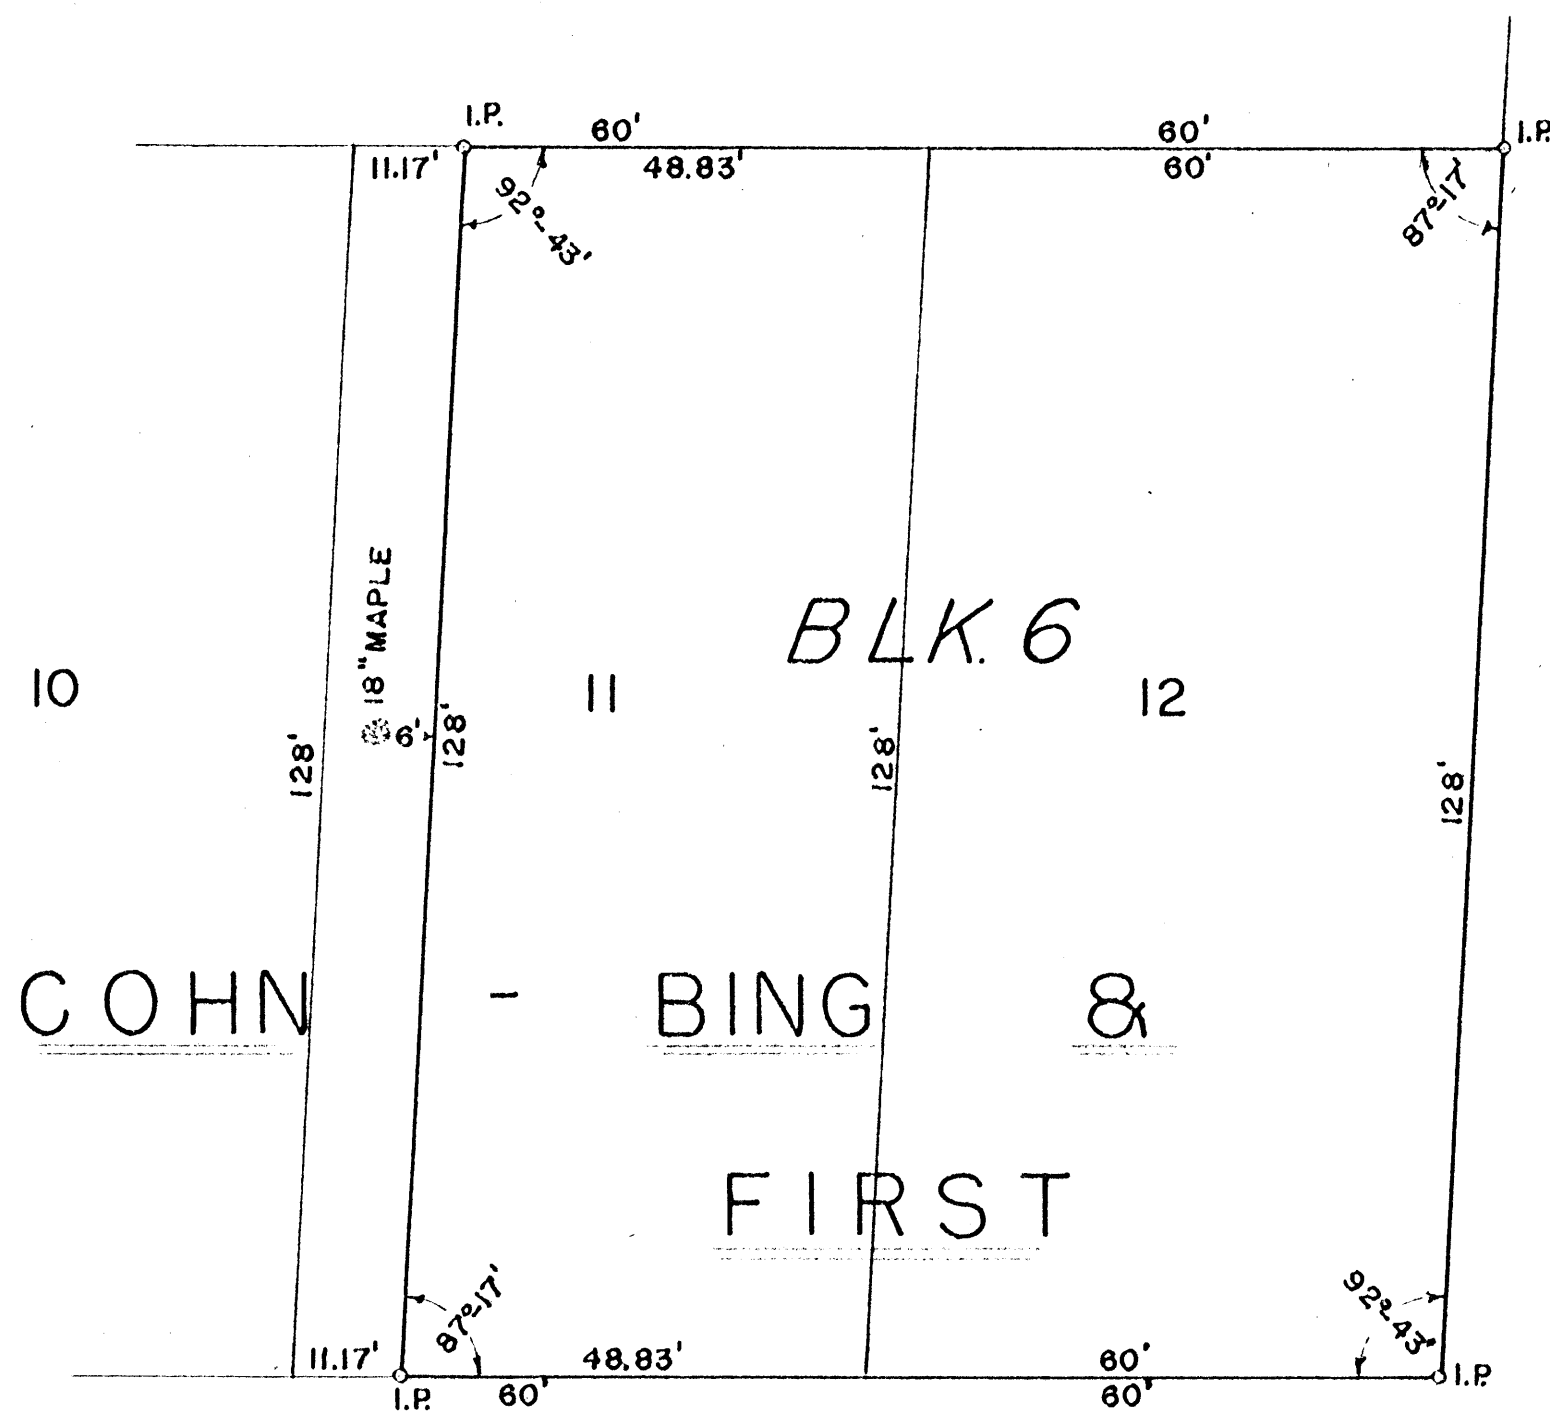

COHN


BING &

FIRST

BLK. 6

BAIRD AVENUE

FREDERICK

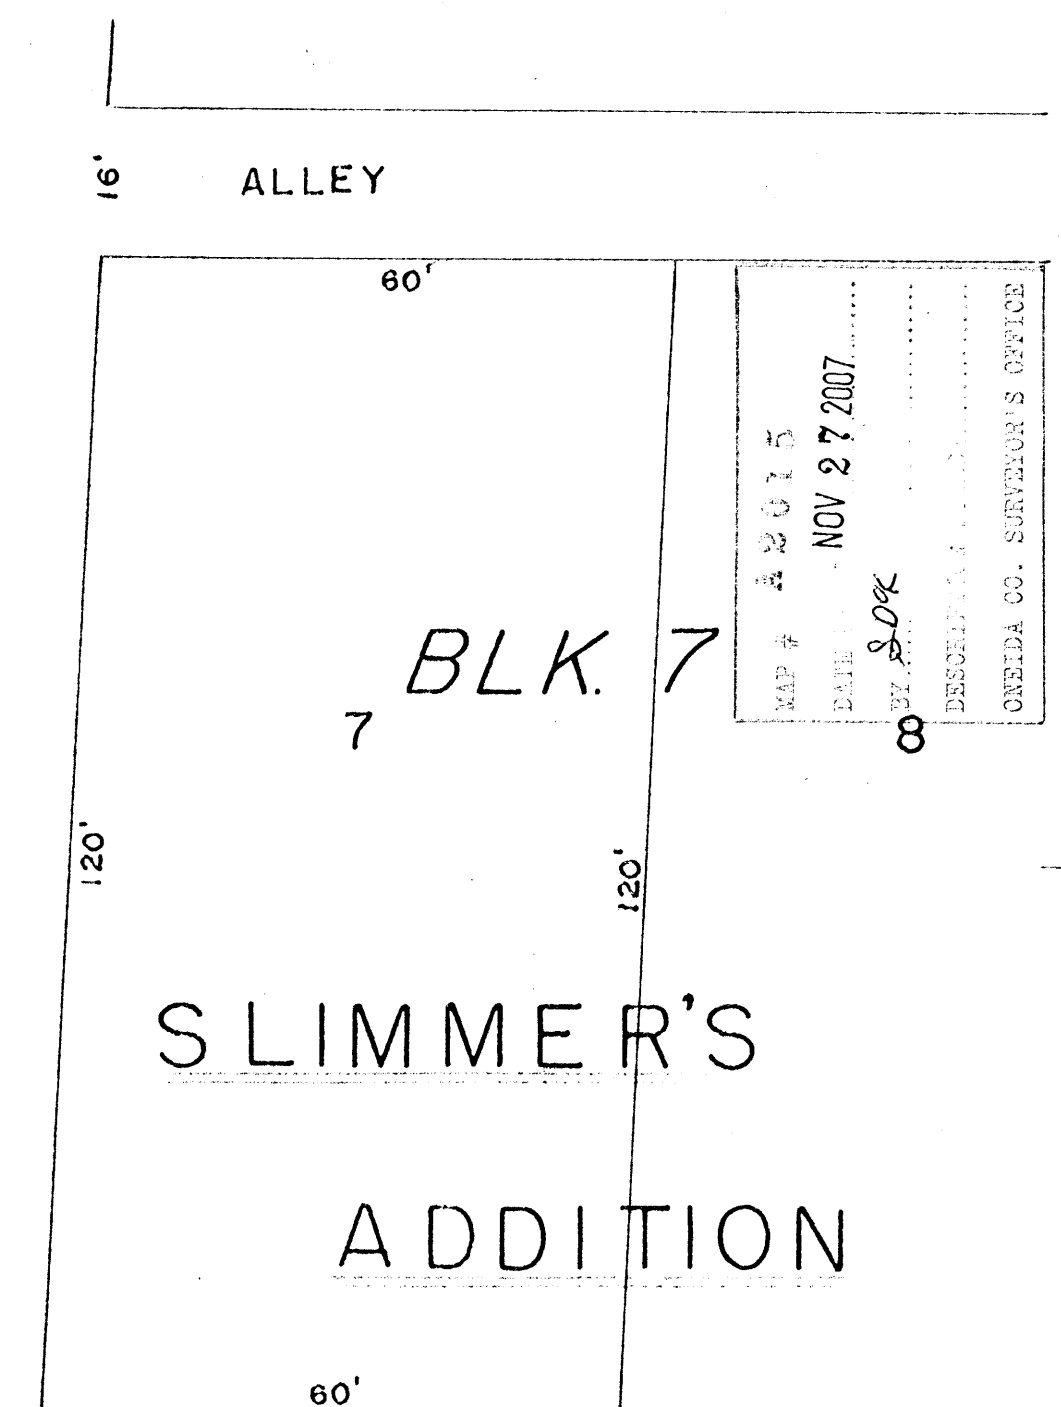



SLIMMER'S

ADDITION

BLK. 7

STREET

MAP # A 2015
 DATE NOV 27 2007
 BY SOK
 DESCRIPTION
 ONEIDA CO. SURVEYOR'S OFFICE

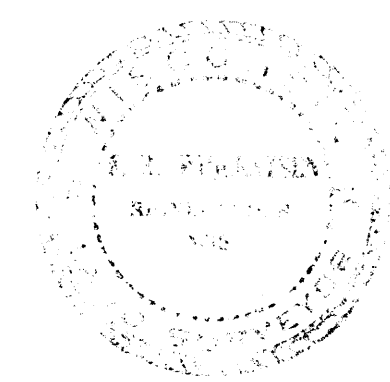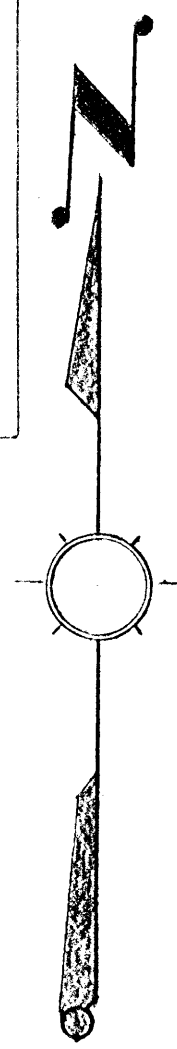

REVISIONS			SURVEY FOR		
NO.	DATE	BY	N. F. BECKER, RHINELANDER, WIS.		
1			WILSON ENGINEERING CO., RHINELANDER, WIS.		
2			DRAWN BY	SCALE	MATERIAL
3			F. R. W.	1" = 20'	
4			CHK'D	DATE	DRAWING NO.
5				DEC. 6, 1961	2953
			TRACED	APP'D	

A 2015

A 2015