


A 2024

A 2024

LOCATED IN PART OF GOVERNMENT LOT 4, SECTION 25,
T37N, R8E, TOWN OF PINE LAKE, ONEIDA COUNTY, WI.

WISCONSIN RIVER

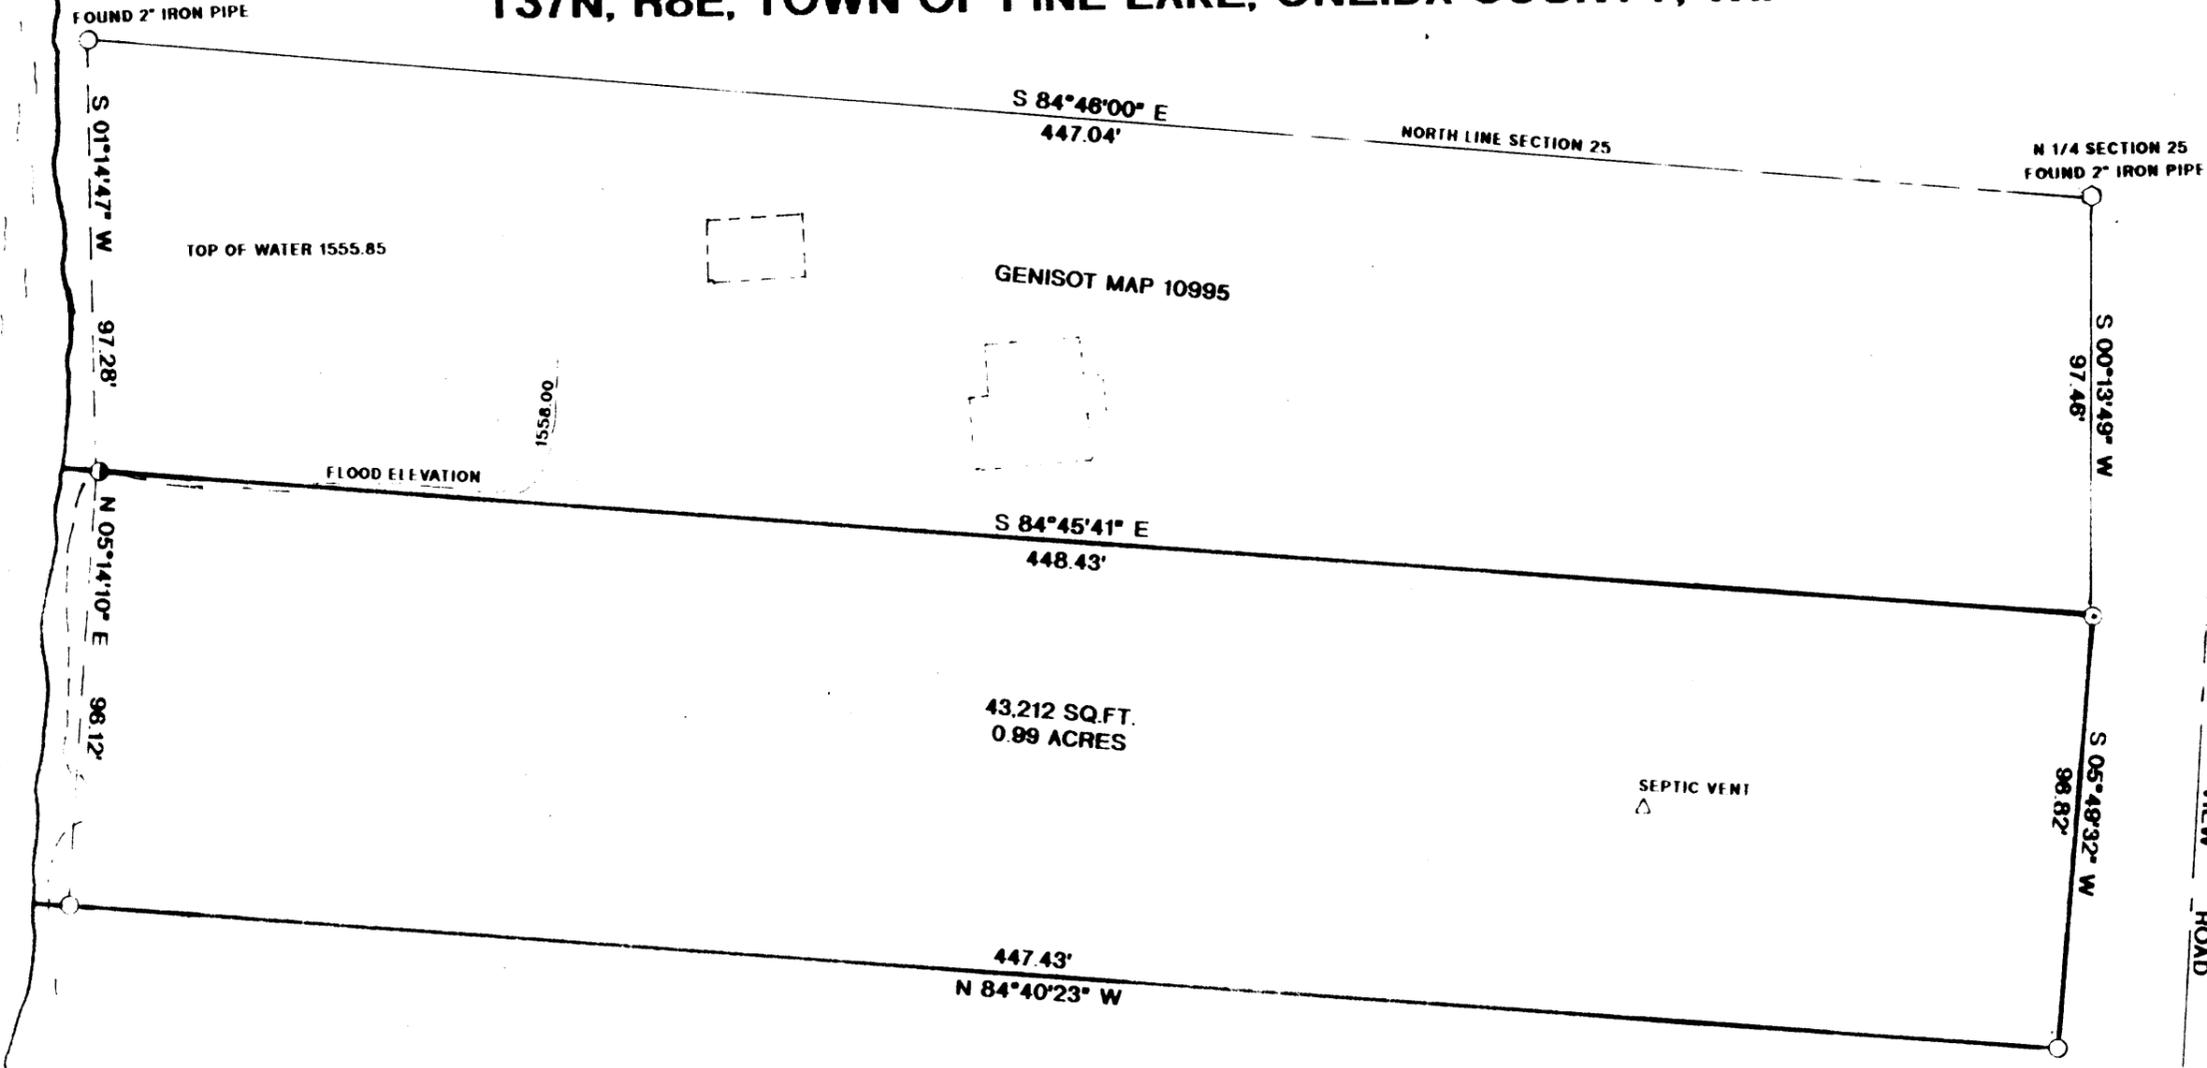

MAP # A 2024
DATE FILED JAN 18 2008
BY [Signature]
DESCRIPTION FILED
ONEIDA CO. SURVEYOR'S OFFICE

LEGEND:

- FOUND 1/2" IRON PIPE
- FOUND 1 1/2" IRON PIPE
- FOUND 3/4" IRON PIPE

NOTE:

BEARINGS REFERENCED TO THE NORTH LINE OF SECTION 25,
ASSUMED TO BEAR S 84°46'00" E
BENCHMARK USED IS NOAA W214 ON HWY. "47" ELEVATION 1594.00

I, WILLIAM E. BANDOW HEREBY CERTIFY THAT I HAVE SURVEYED THE ABOVE PARCEL OF LAND UNDER THE DIRECTION OF MR. TERRY MILLER AND THAT THIS MAP IS A TRUE AND CORRECT REPRESENTATION OF THE LANDS SURVEYED TO THE BEST OF MY KNOWLEDGE AND BELIEF. THAT I HAVE PROVIDED A DESCRIPTION OF THE PARCEL ON A SEPARATE SHEET, AND THAT I HAVE COMPLIED WITH AE 7 OF THE WISCONSIN ADMINISTRATIVE CODE.

William E. Bandow
WILLIAM E. BANDOW
9-26-07
DATE



SURVEY FOR TERRY MILLER		
SCALE: 1" = 40'	APPROVED BY:	DRAWN BY JB
DATE: 9/24/07		REVISED
GENISOT & ASSOCIATES, INC. RHINELANDER, WI.		
		DRAWING NUMBER 11011

A 2024

A 2024