


A 2028

A 2028

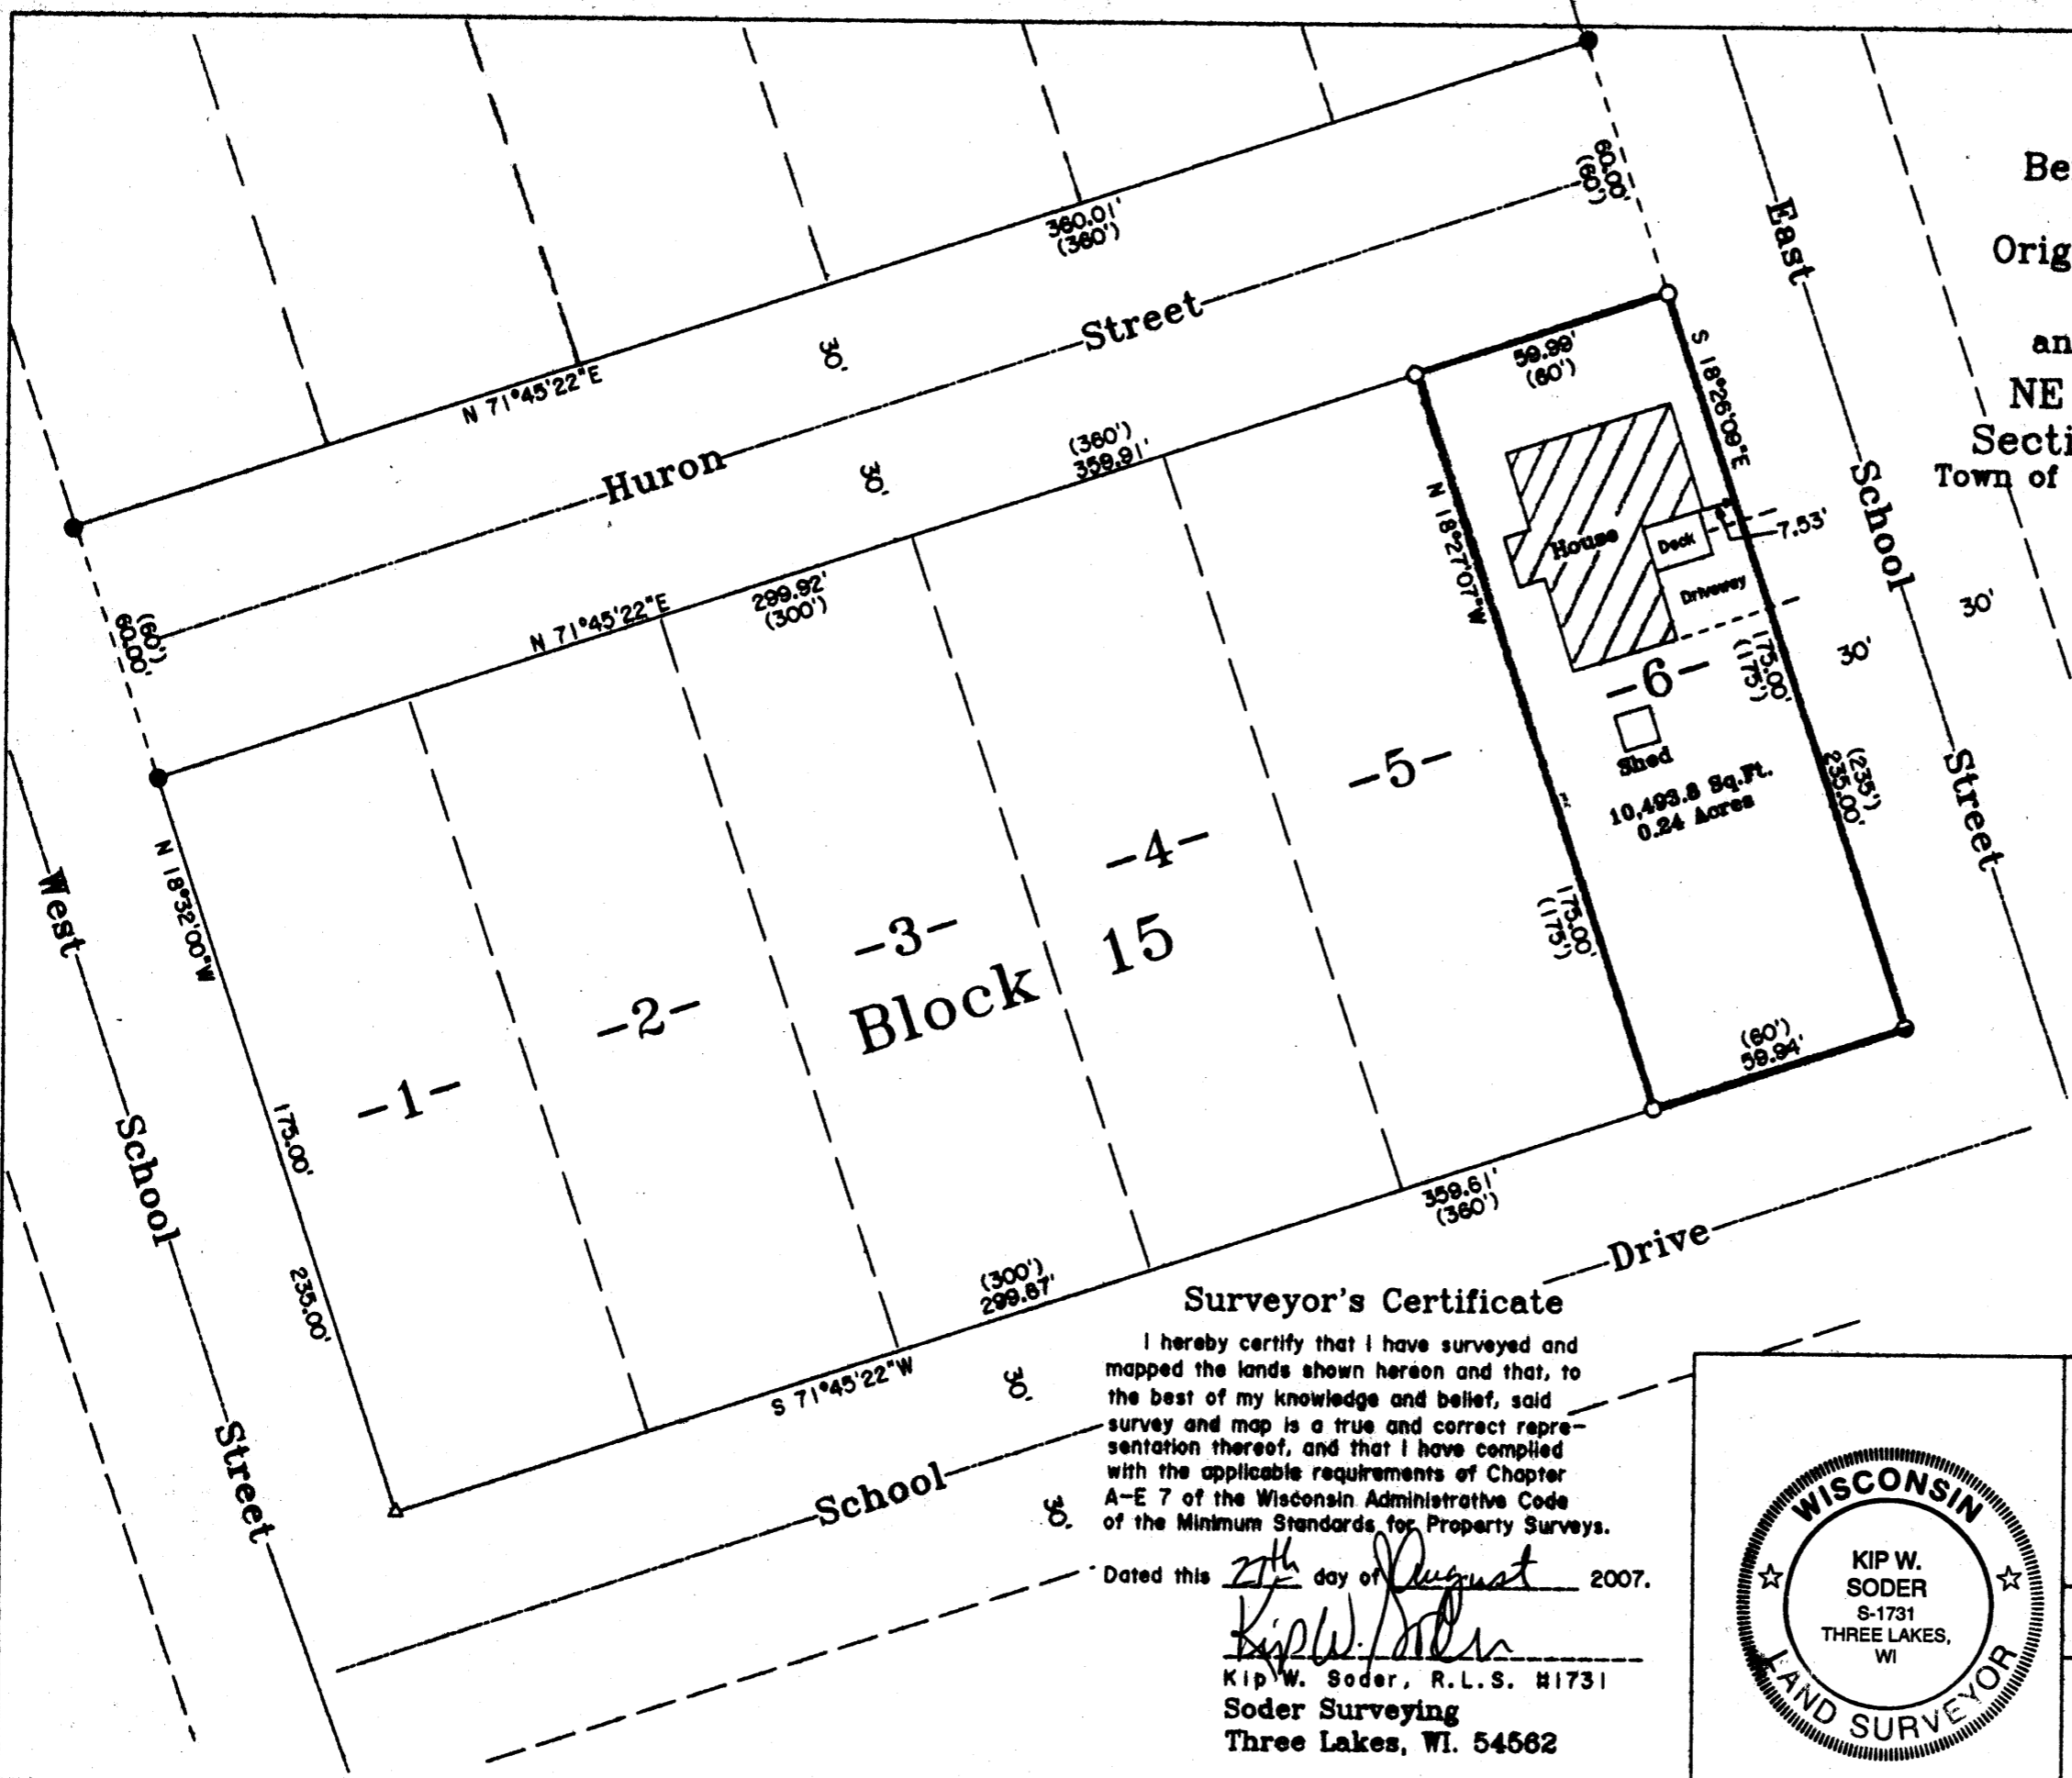

Being Lot 6 of Block 15
 of the
 Original Plat of the Village
 of Three Lakes
 and being located in the
 NE 1/4 of the NW 1/4
 Section 7, T 38 N, R 11 E
 Town of Three Lakes, Oneida County, WI.

Bearings are based on the Easterly
 right-of-way line of West School St.
 which bears N18°32'00"W as being of
 record.

Note: Description is provided on a
 separate sheet.

MAP # **A 2028**
 DATE FILED **JAN. 18. 2008**
 BY *SK*
 DESCRIPTION FILED
 ONEIDA CO. SURVEYOR'S OFFICE

- 1-1/4" DIA. IRON PIPE FOUND IN PLACE
- 1" DIA. IRON PIPE FOUND IN PLACE
- 1" DIA. IRON PIPE SET THIS SURVEY
- △ COMPUTED CORNER POSITION
- () PLATTED BEARING & DISTANCE

Surveyor's Certificate

I hereby certify that I have surveyed and mapped the lands shown hereon and that, to the best of my knowledge and belief, said survey and map is a true and correct representation thereof, and that I have complied with the applicable requirements of Chapter A-E 7 of the Wisconsin Administrative Code of the Minimum Standards for Property Surveys.

Dated this 27th day of August 2007.

Kip W. Soder
 Kip W. Soder, R.L.S. #1731
 Soder Surveying
 Three Lakes, WI. 54562



Survey For:
 Scott LeBuis
 1765 Huron Street
 Three Lakes, WI. 54562

Scale: 1" = 40' Date: 8-27-2007 Drwn. By: K.W.S

Soder Surveying
 Three Lakes, WI 54562

Drg. No.
 1024

A 2028

A 2028