



**PART OF
GOVERNMENT LOT 1
SECTION 18, T 39 N, R 9 E
TOWN OF SUGAR CAMP
ONEIDA COUNTY, WISCONSIN**

DESCRIPTION

A parcel of land in part of Government Lot 1, Section 18, Township 39 North, Range 9 East, Town of Sugar Camp, Oneida County, Wisconsin, more particularly described as follows:

Commencing at the West 1/4 corner of said Section 18, marked by a PK nail; thence South 29°59'24" East for a distance of 1698.88 feet to an iron pipe on the southerly right-of-way line of County Trunk Highway "O", the **PLACE OF BEGINNING**. Thence along said right-of-way line South 82°26'14" East for a distance of 110.07 feet to an iron pipe; thence South 02°10'22" West for a distance of 495.17 feet to an iron pipe near the northerly shore of Paradise Lake; thence along said shore North 69°59'34" West for a distance of 110.16 feet to an iron pipe; thence North 01°36'00" East for a distance of 471.80 feet to the **PLACE OF BEGINNING**. The side lot lines extend to the shoreline of Paradise Lake including the lands lying between the meaderline and the water's edge.

**RECORD BEARINGS
REFERENCED TO THE WEST LINE OF
DOC. #488869, BEARING N01°36'E.**

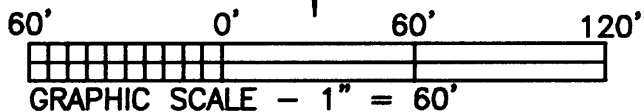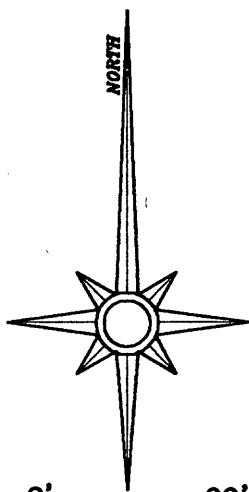


LEGEND

- 1" DIA. IRON PIPE SET
- ⊗ 1" DIA. IRON PIPE FOUND
- ⊙ 1-3/4" DIA. IRON PIPE FOUND
- △ COMPUTED POSITION (CORNER NOT SET)
- () BEARING OR DISTANCE OF RECORD



I hereby certify that I have surveyed the property shown hereon; that this map represents an accurate survey of said property to the best of my knowledge and belief; and that I have complied with the applicable requirements of the Wisconsin Administrative Code Section A-E 7.

Jeffrey D. Anderson 3/20/08
 Jeffrey D. Anderson Date
 Registered Land Surveyor #S-2697

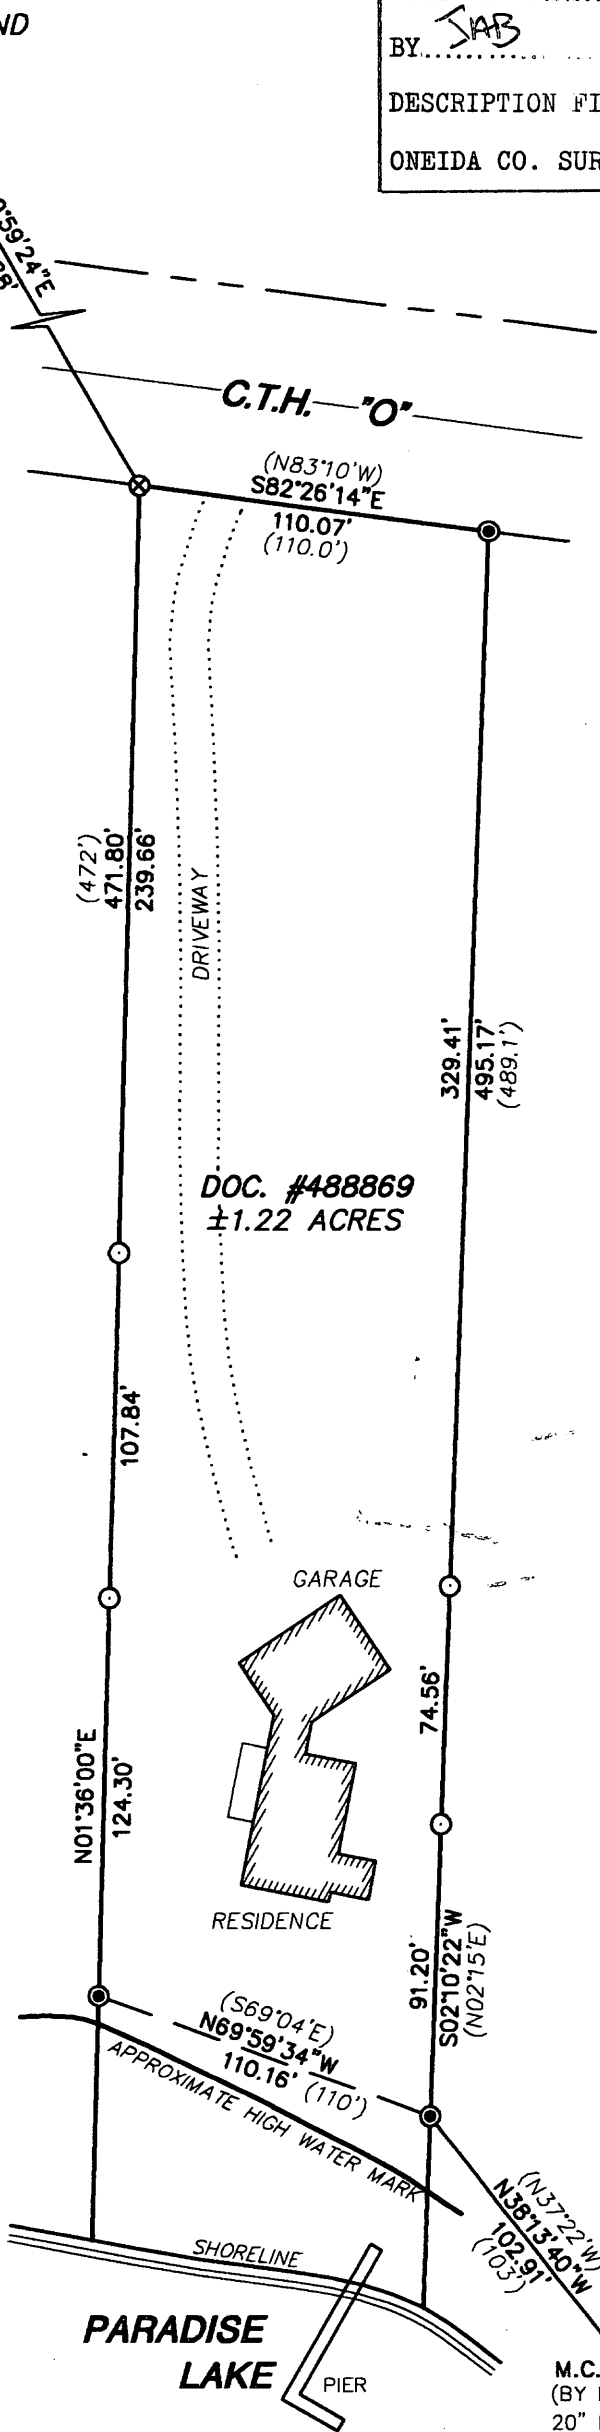

REVISED 03/20/08: LOCATE RESIDENCE

<p>Favorite Anderson & Maines SURVEYING, S.C. 5230 HWY 70 WEST - EAGLE RIVER, WI 54521 PHONE: (715) 479-2570 - FAX: (715) 479-7274</p>	<p>SURVEY FOR: GARY GROFF 460 YELLOW CREEK DR. ST. JOSEPH, MI 49085</p>
	<p>MAP NO. 2007056 DATE: 08/06/07 DWN BY: JDA</p>