
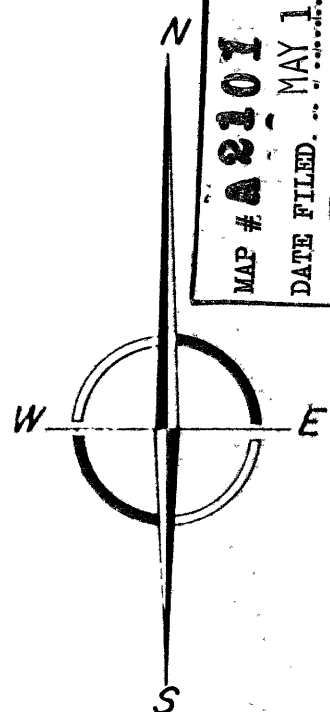


A2101

A2101

part of LOT 29, BLOCK B, COUNTRY CLUB MANOR, SECTION 30, TOWNSHIP 37 NORTH, RANGE 9 EAST
TOWN OF PINE LAKE, ONEIDA COUNTY, WISCONSIN

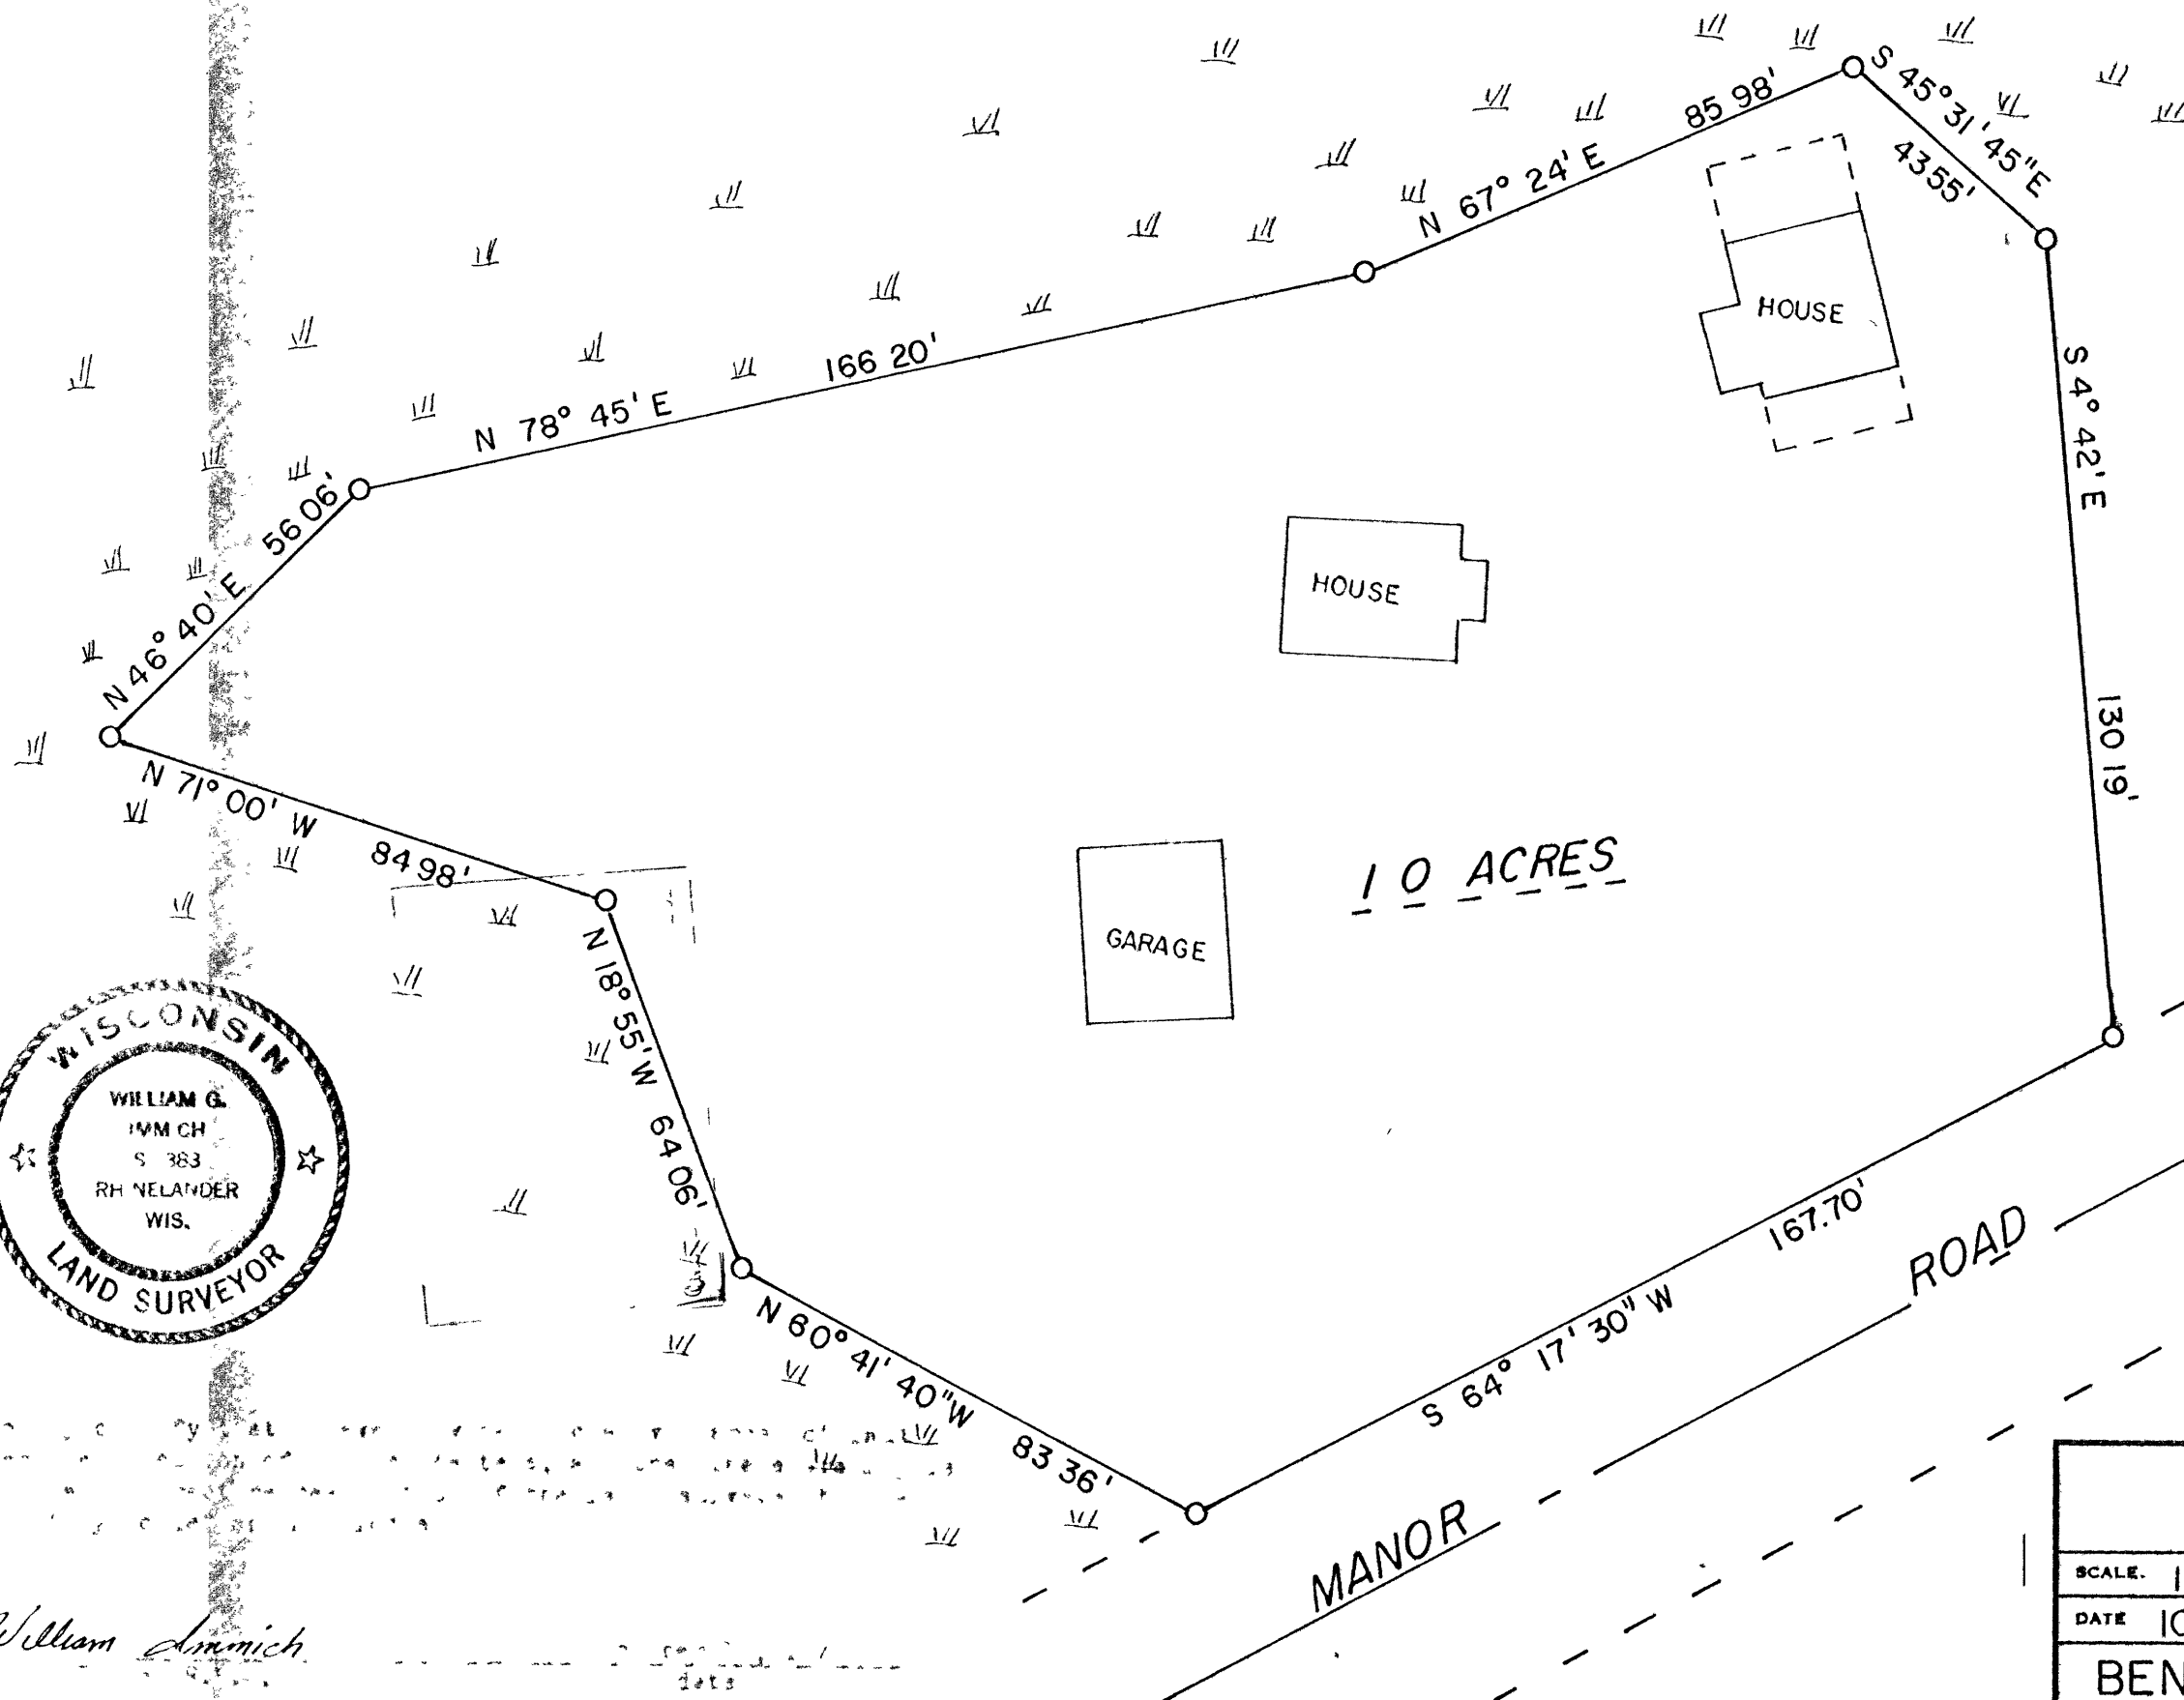

MAP # **A2101**
 DATE FILED... **MAY 13 2008**
 BY **JAB**
 DESCRIPTION FILED
 ONEIDA CO SURVEYOR'S OFFICE



William Ammich

GENISOT AND ASSOCIATES INC RHINELANDER, WISCONSIN		
SCALE: 1" = 30'	APPROVED BY:	DRAWN BY WJ
DATE 10-17-79		REVISED
BEN WALTERS		ROUTE 5
RHINELANDER, WISC 5450I	DRAWING NUMBER 7047	

12X18 PRINTED ON NO. 1000H CLEARPRINT

A2101

A2101