


MAP# **A2105**
 DATE FILED **MAY 23, 2008**
 BY **SAB**
 DESCRIPTION FILED
 ONEIDA CO. SURVEYOR'S OFFICE

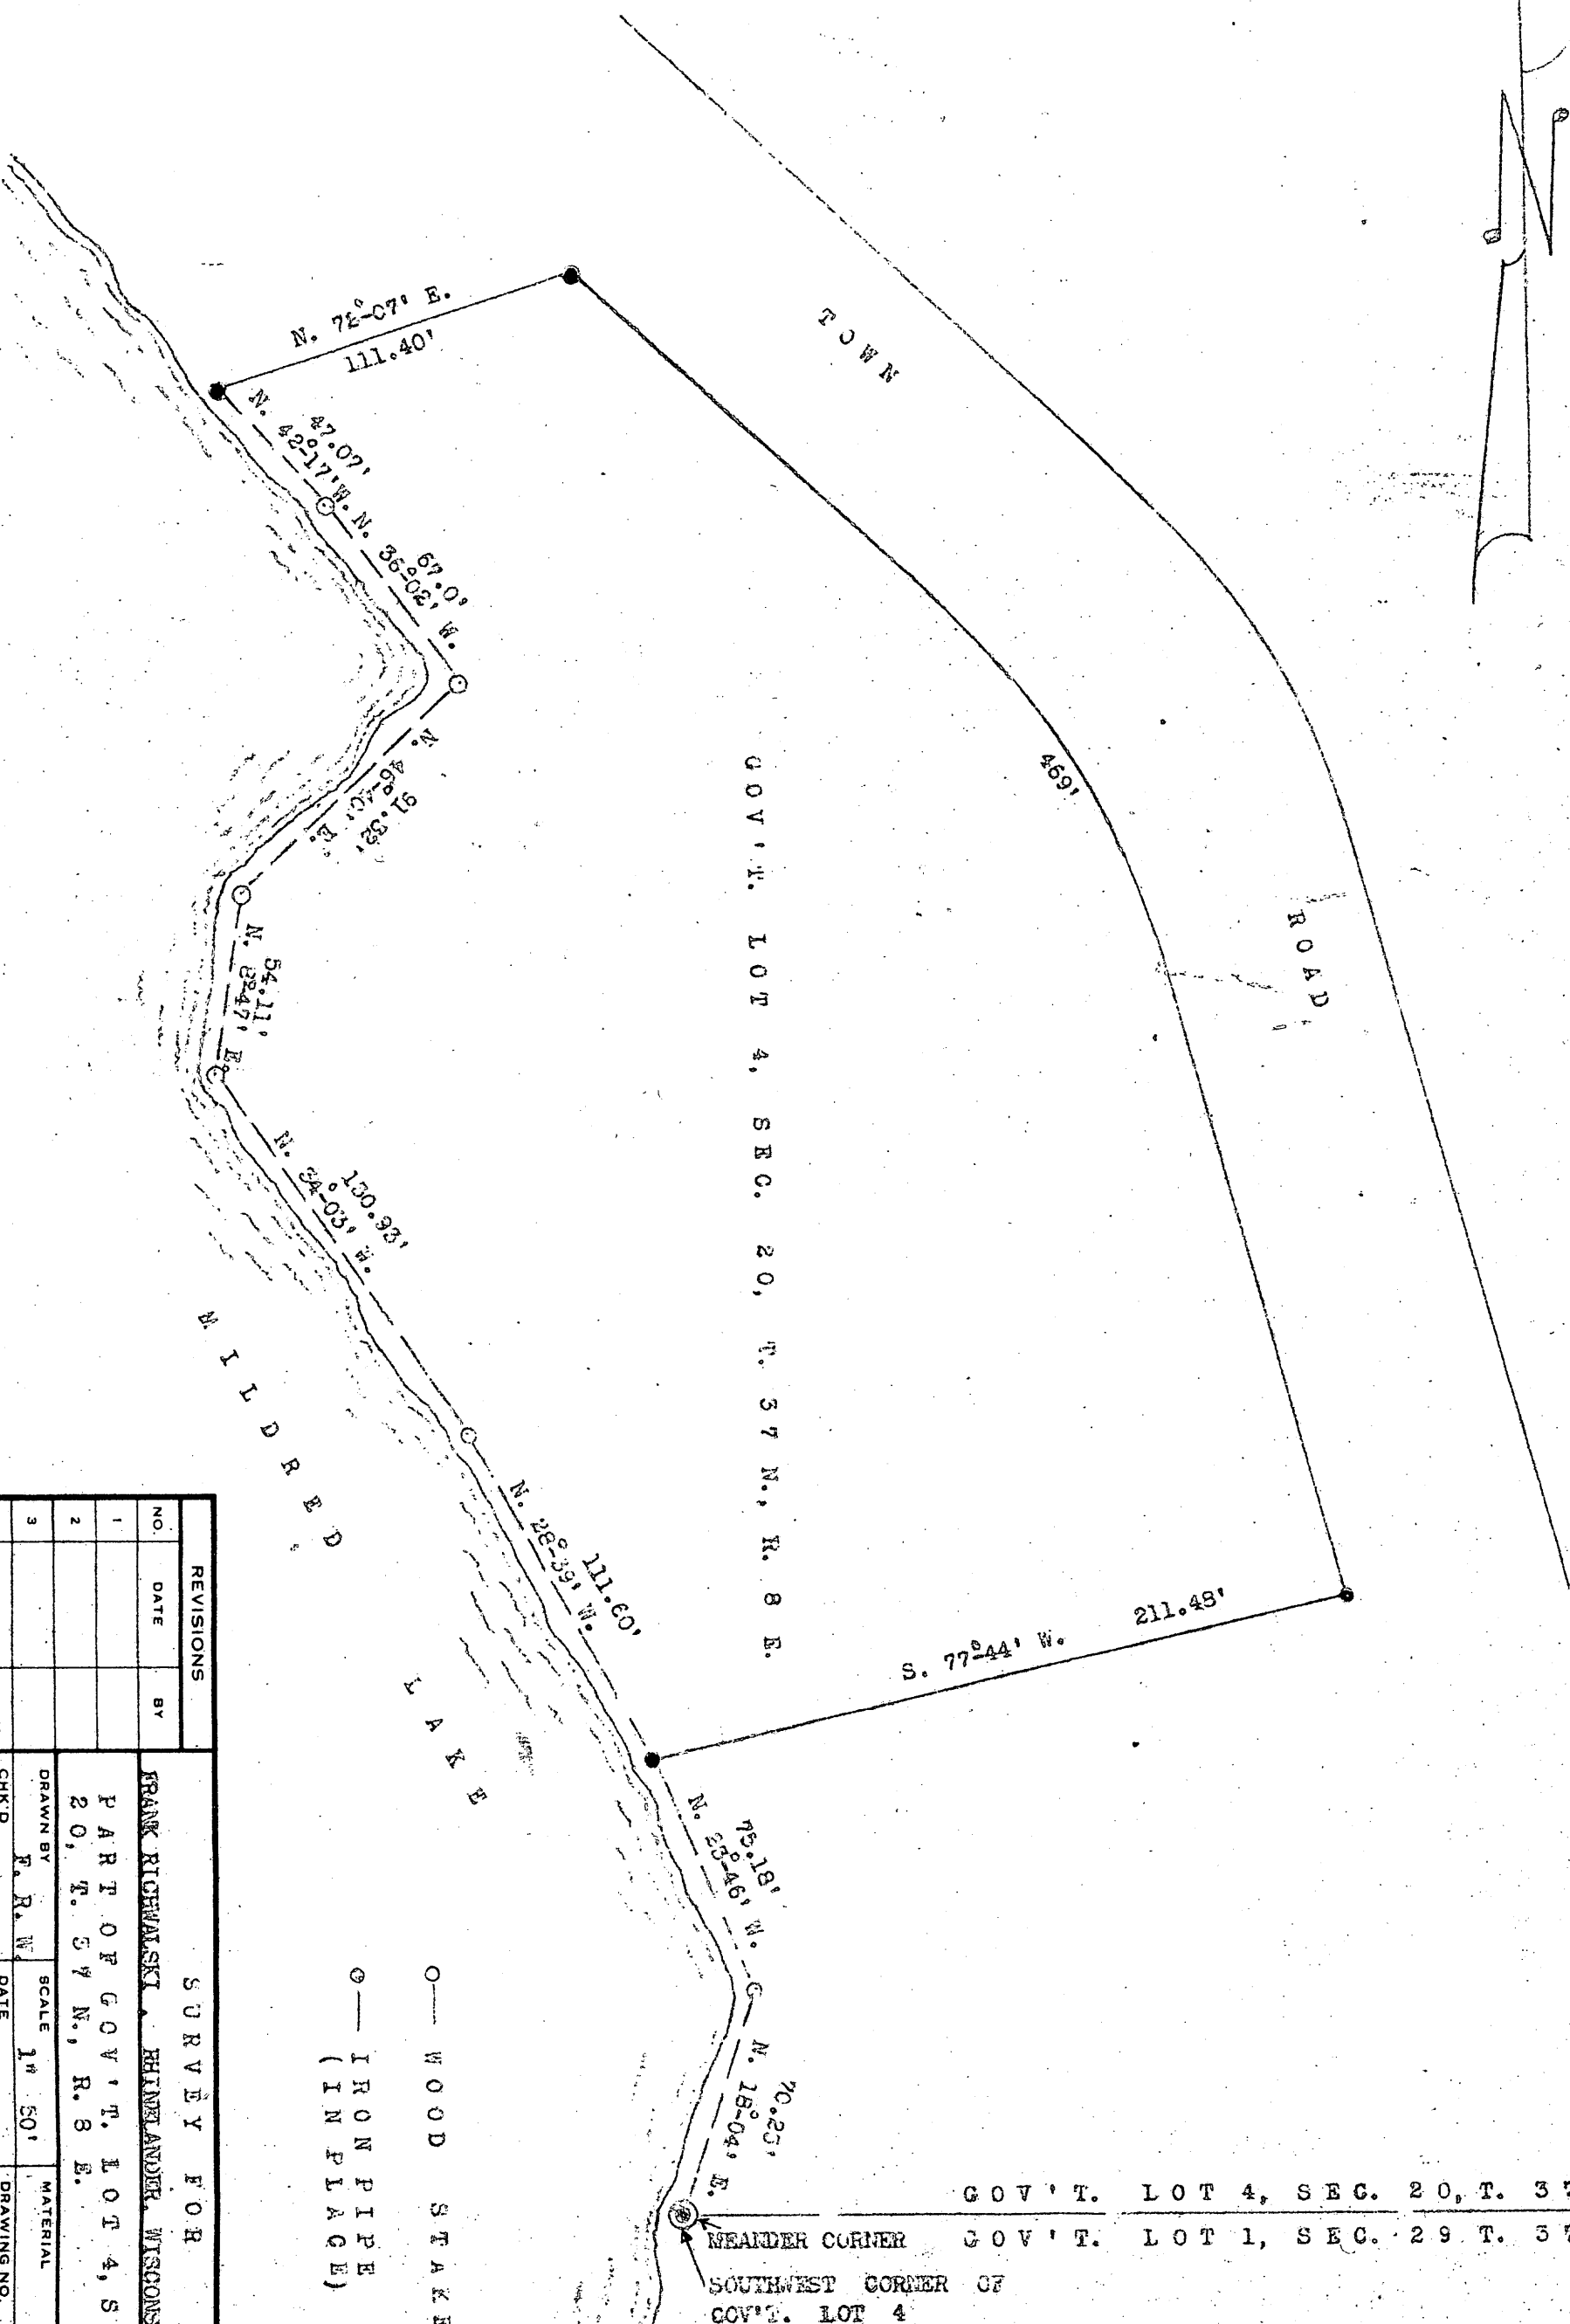

REVISIONS		SURVEY FOR	
NO.	DATE	BY	
1			FRANK RICHMANSKI, HINNEBAUER, WISCONSIN
2			PART OF GOV'T. LOT 4, S. 20, T. 37 N., R. 8 E.
3			DRAWN BY F. R. W.
4			CHK'D DATE 11, 1975
5			TRACED DATE 6, 2008

○ — WOOD STAKE
 ○ — IRON PIPE
 (IN PLACE)

GOV'T. LOT 4, SEC. 20, T. 37 N. R. 8 E.
 GOV'T. LOT 1, SEC. 29 T. 37 N. R. 8 E.
 SOUTHWEST CORNER OF GOV'T. LOT 4