


Note: Description is provided on a separate sheet.

Being Lot 2 of Block 3
of the
Original Plat of the Village
of Three Lakes
and being located in
Section 7, T38N, R11E
Town of Three Lakes, Oneida County, WI.

Bearings are based on the Southerly
right-of-way line of Anderson Street
which bears S81°44'43"E as being of
record.

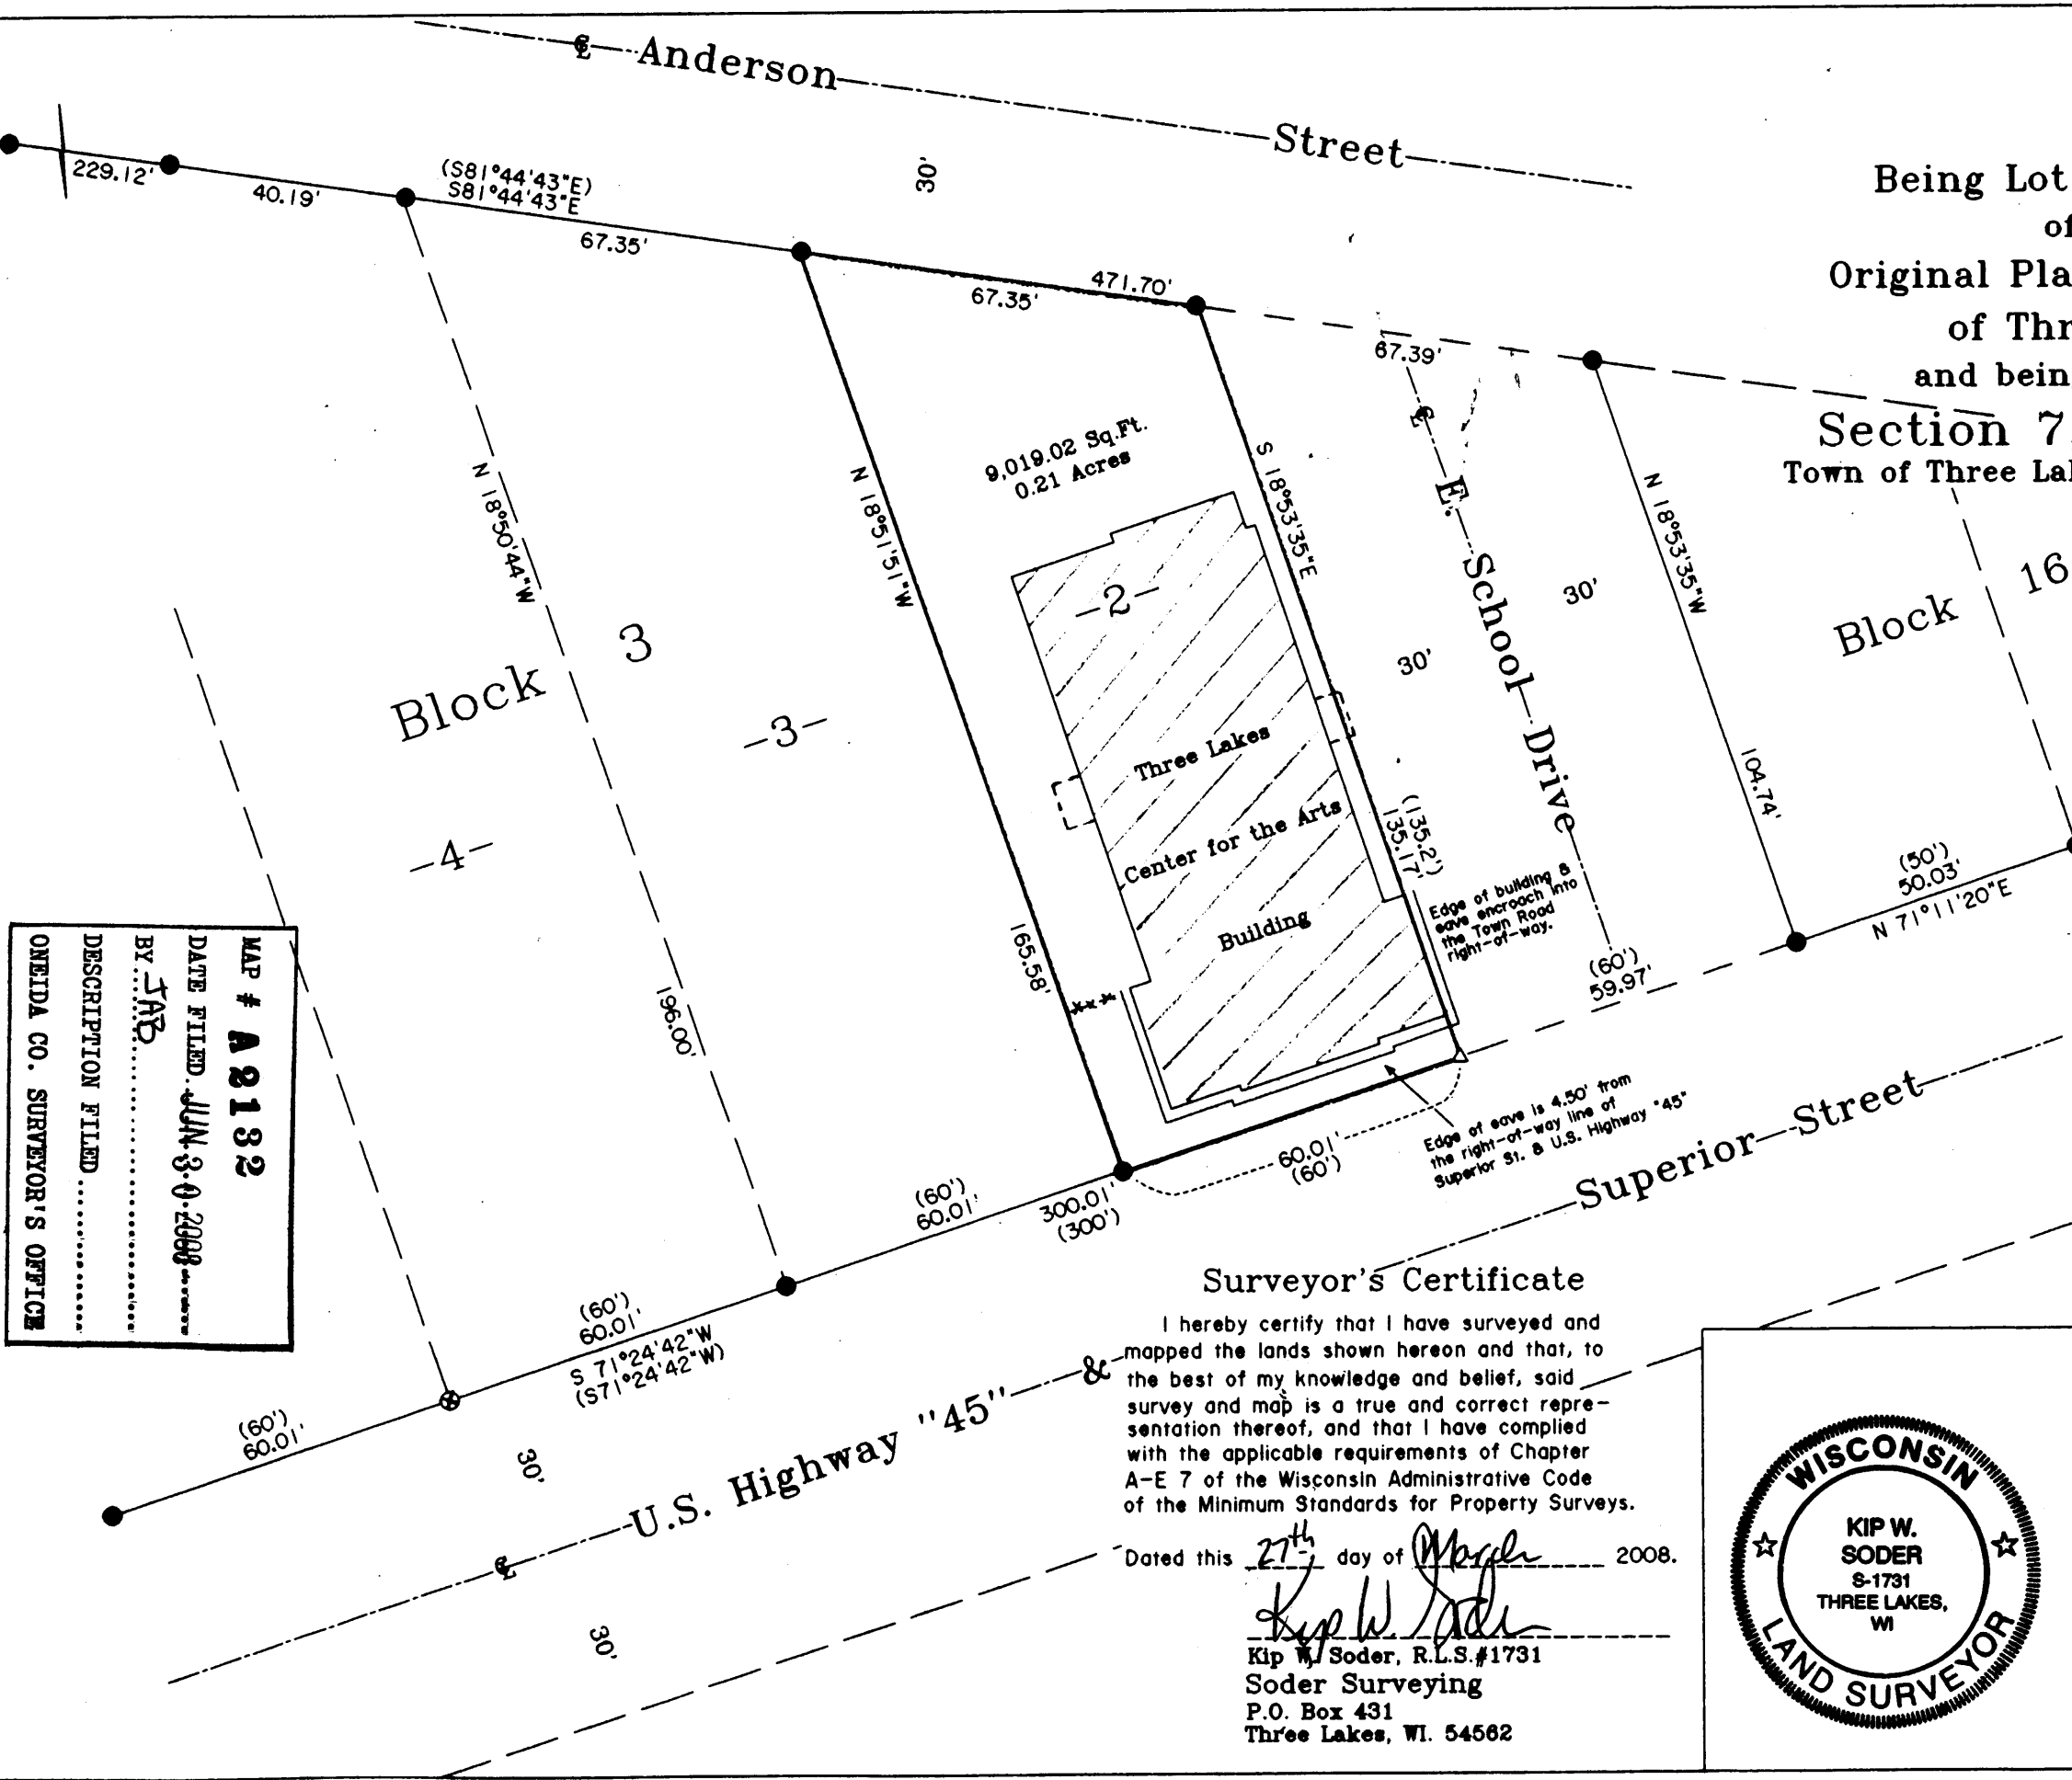

MAP # **A 2132**
 DATE FILED **JUN 30 2008**
 BY: **JAR**
 DESCRIPTION FILED
 ONEIDA CO. SURVEYOR'S OFFICE

-Legend-

- 1" DIA. IRON PIPE FOUND IN PLACE
- 1" DIA. IRON PIPE SET THIS SURVEY
- ⊗ MAG NAIL SET IN BLACKTOP DRIVEWAY
- △ COMPUTED ANGLE POINT
- () BEARING & DISTANCE OF RECORD

Surveyor's Certificate

I hereby certify that I have surveyed and mapped the lands shown hereon and that, to the best of my knowledge and belief, said survey and map is a true and correct representation thereof, and that I have complied with the applicable requirements of Chapter A-E 7 of the Wisconsin Administrative Code of the Minimum Standards for Property Surveys.

Dated this 27th day of August 2008.

Kip W. Soder
 Kip W. Soder, R.L.S.#1731
 Soder Surveying
 P.O. Box 431
 Three Lakes, WI. 54562



Survey For:
Three Lakes Center for the Arts
 P.O. Box 126
 Three Lakes, WI. 54562

Scale: 1" = 30' Date: 3-27-2008 Drwn. By: K.W.S

Soder Surveying
 Three Lakes, WI 54562

Drg. No.
1042