


MAP # **A 2248**
 DATE FILED 04/22/2009
 BY JAB
 DESCRIPTION FILED
 ONEIDA CO. SURVEYOR'S OFFICE

**LOCATED IN THE NE 1/4 OF THE NW 1/4, SECTION 3,
 T37N, R7E, TOWN OF CASSIAN, ONEIDA CO. WI.**


- LEGEND:**
- FOUND 1" IRON PIPE
 - () RECORDED AS
 - ⊙ FOUND 2" IRON PIPE WITH BRASS CAP

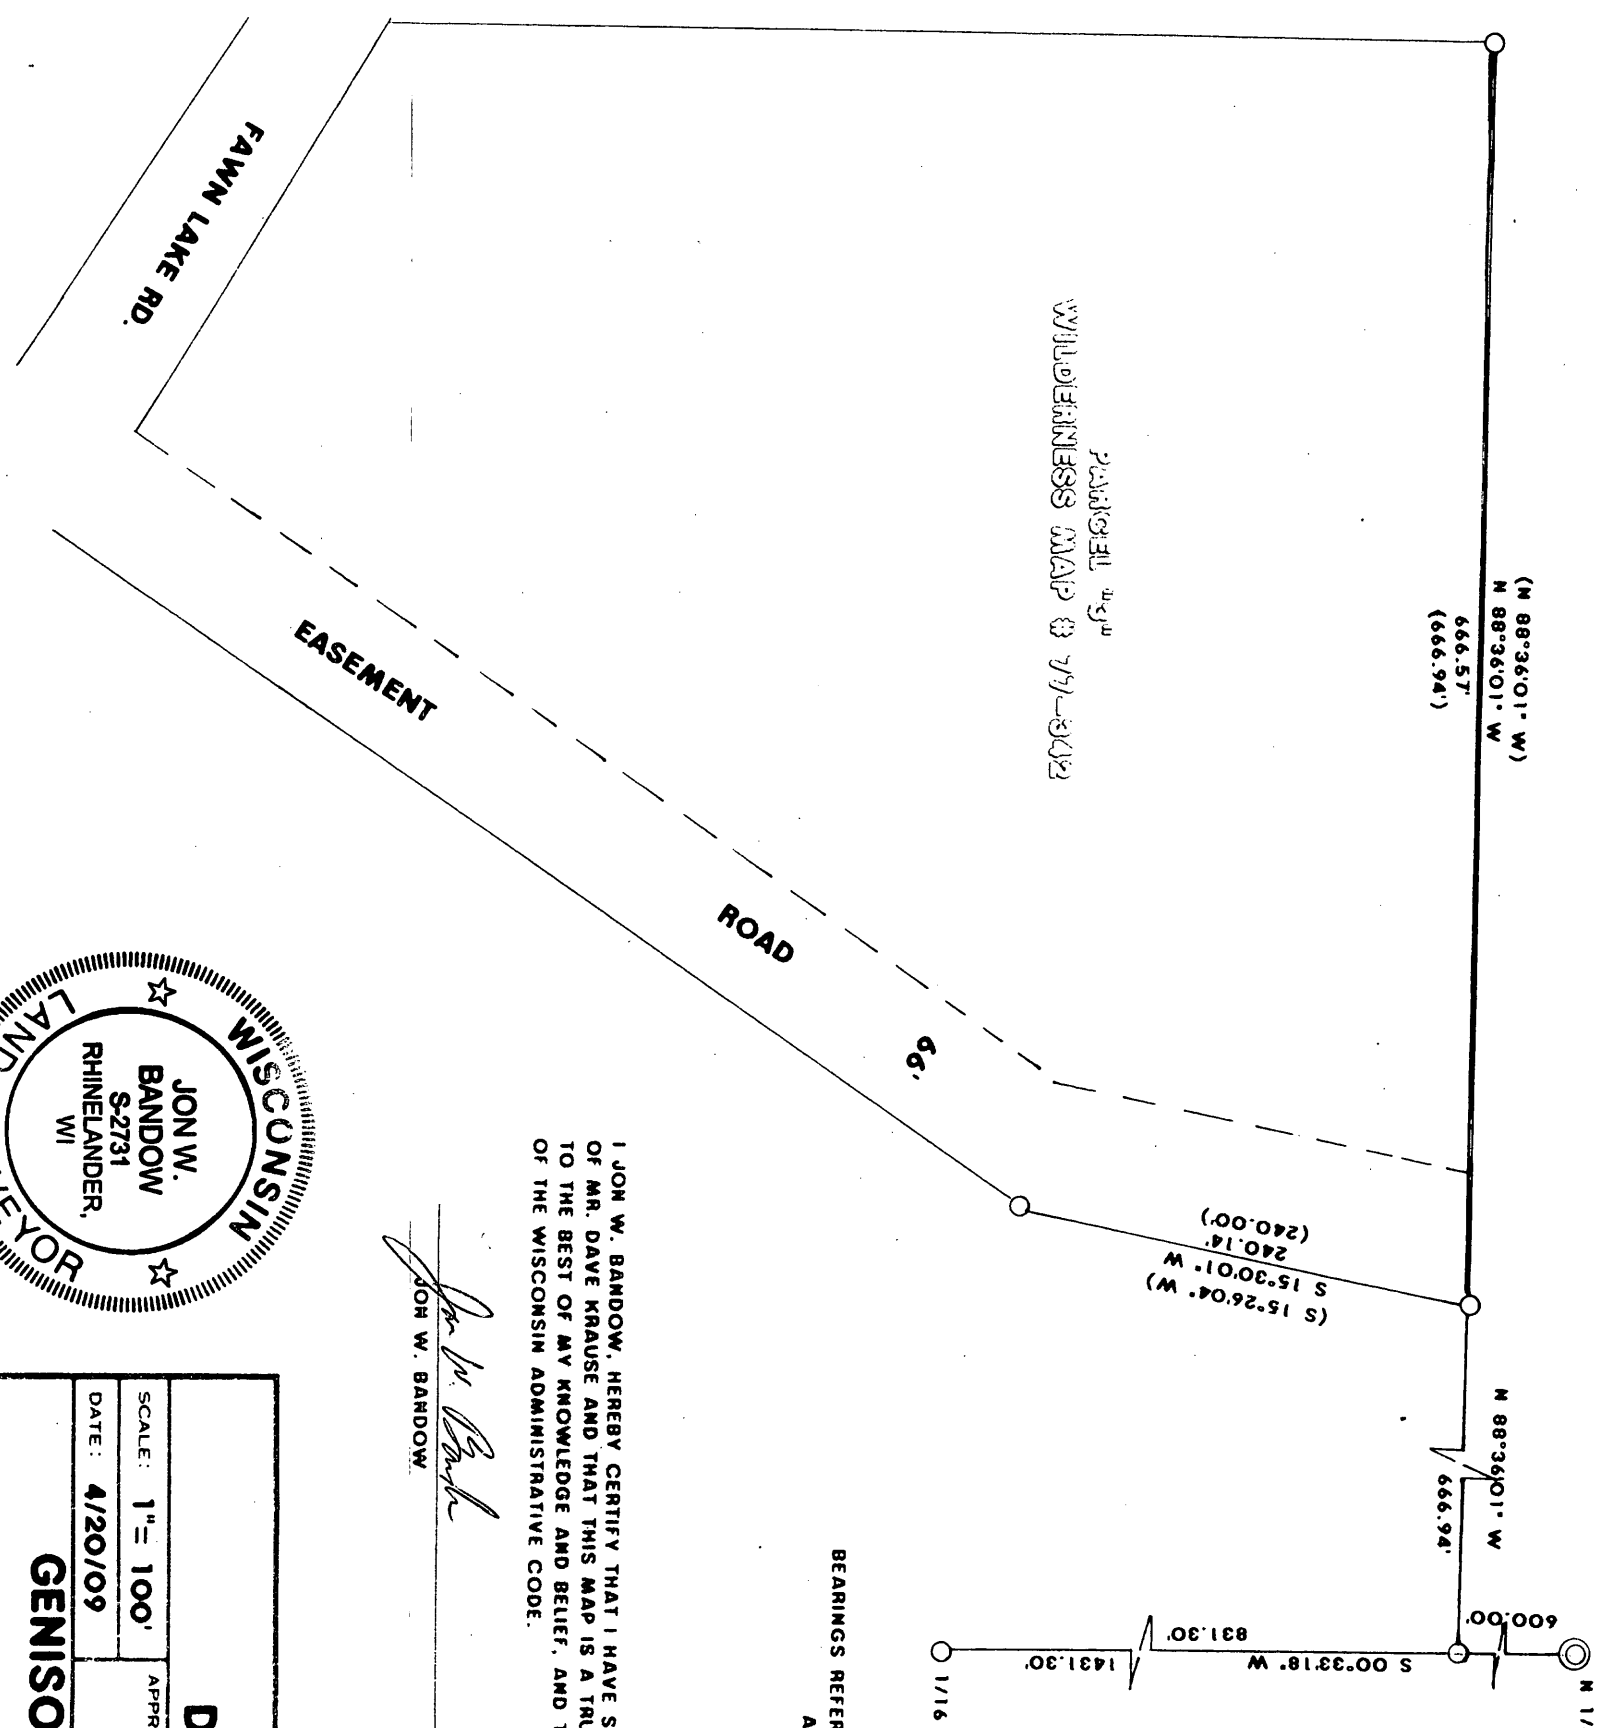

BEARINGS REFERENCED TO THE EAST LINE OF THE NE 1/4 - NW 1/4
 ASSUMED TO BEAR S 00°33'18\" W

I, JON W. BANDOW, HEREBY CERTIFY THAT I HAVE SURVEYED THE ABOVE LINE UNDER THE DIRECTION OF MR. DAVE KRAUSE AND THAT THIS MAP IS A TRUE AND CORRECT REPRESENTATION OF THE LINE SURVEYED TO THE BEST OF MY KNOWLEDGE AND BELIEF, AND THAT I HAVE COMPLIED WITH AE-7 OF THE WISCONSIN ADMINISTRATIVE CODE.

Jon W. Bandow
 JON W. BANDOW
 DATE 4-21-09

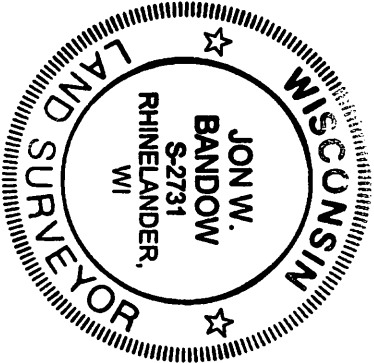

SCALE: 1" = 100'		APPROVED BY:	
DATE: 4/20/09		DRAWN BY: JB	
REVISOR:		REVISED:	
SURVEY FOR			
DAVE KRAUSE			
GENISOT & ASSOCIATES, INC.			
RHINELANDER, WI.			
DRAWING NUMBER			11106