



# A 2373

FILED 1/28/10

IDA CO. SURVEYOR'S OFFICE

A 2373

**LOT 6, BLOCK 6, POINT O' PINES PLAT,  
 LOCATED IN THE NW 1/4 OF THE SE 1/4, SECTION 33,  
 T36N, R6E, TOWN OF NOKOMIS, ONEIDA CO. WI.**

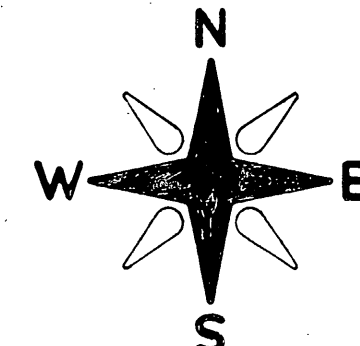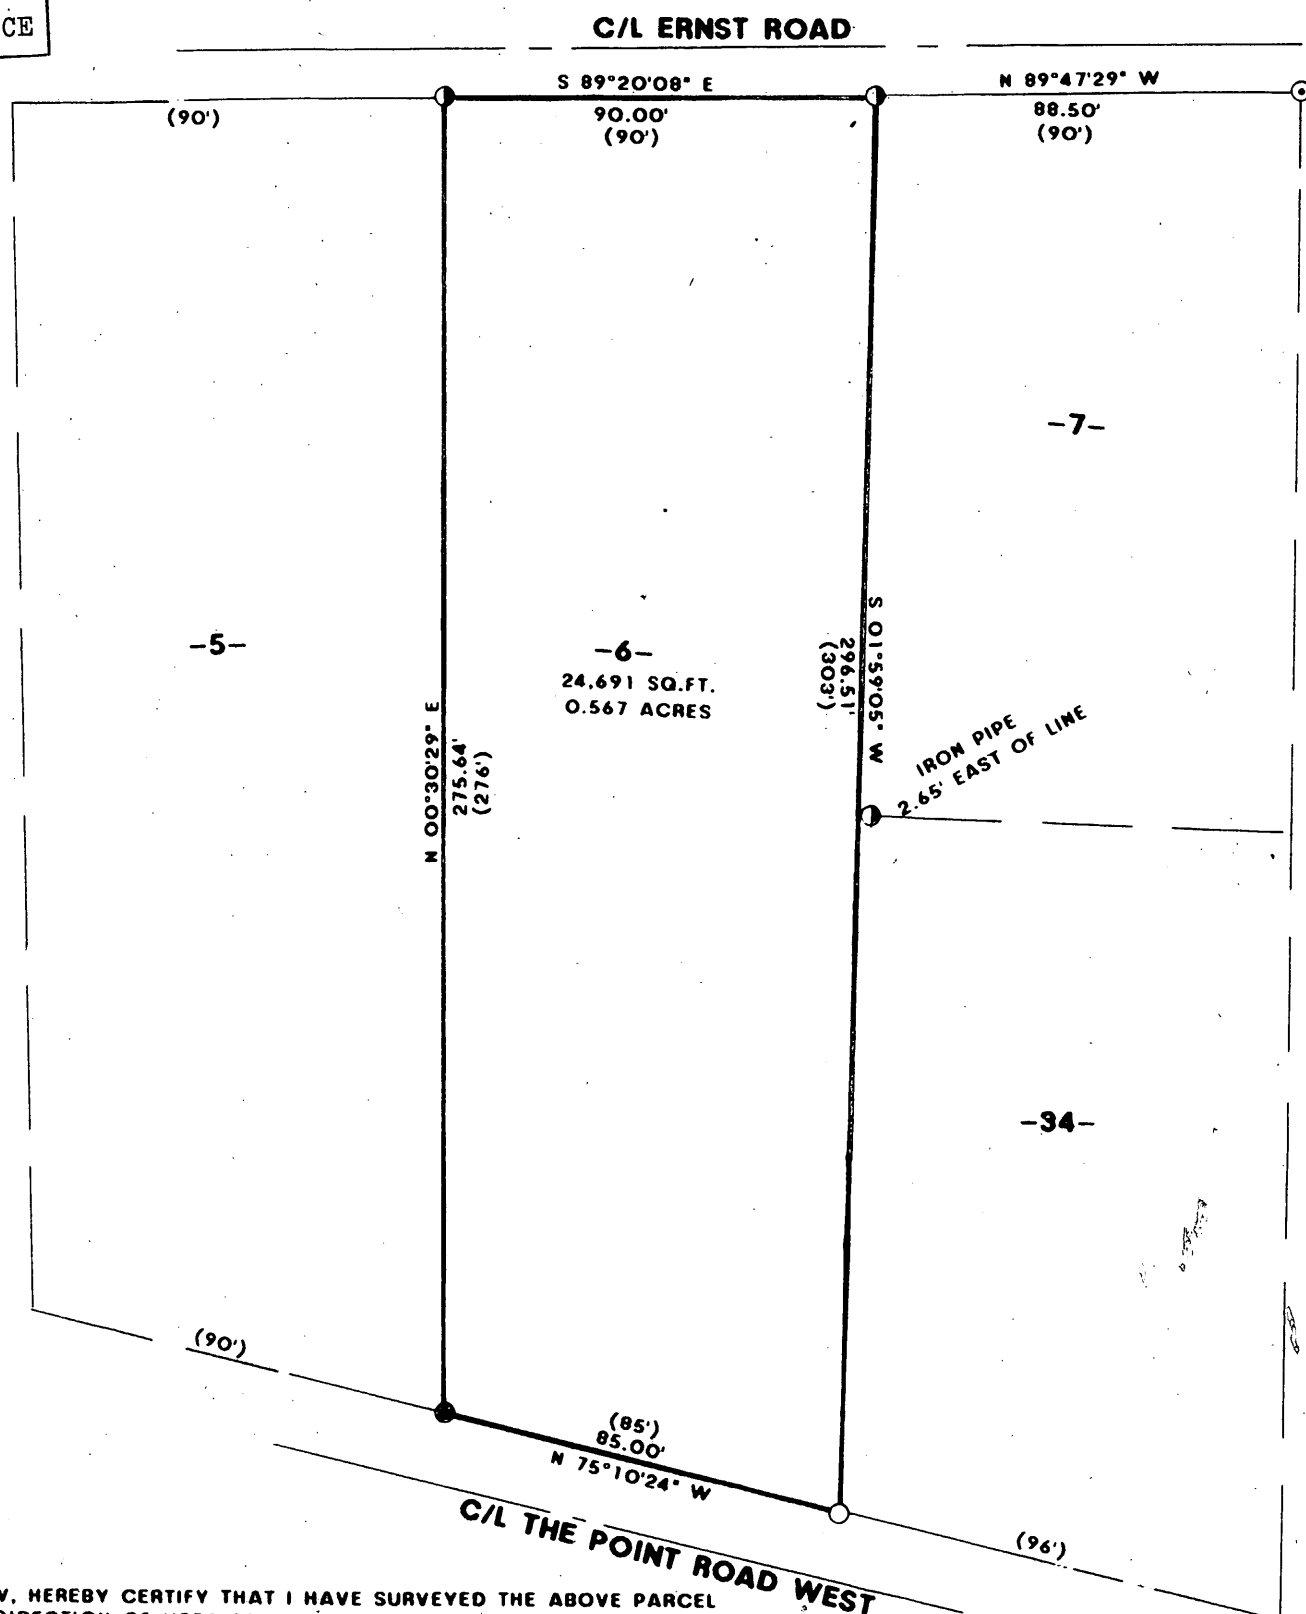

BEARINGS REFERENCED TO THE NORTH LINE OF  
 LOT 6, BLOCK 6, POINT O' PINES, ASSUMED TO BEAR S 89°20'08" E

**LEGEND:**

- FOUND 1 1/4" IRON PIPE
- FOUND 1 1/2" IRON PIPE
- ⊙ FOUND 1 1/2" WELL POINT
- SET 1" X 18" IRON PIPE
- ( ) RECORDED AS

NOTE: THE WEST LINE OF LOT 6 WAS MARKED  
 WITH FENCE POSTS PER THIS SURVEY.

I WILLIAM E. BANDOW, HEREBY CERTIFY THAT I HAVE SURVEYED THE ABOVE PARCEL  
 OF LAND UNDER THE DIRECTION OF VERA FRASIER AND THAT THIS MAP IS A TRUE AND CORRECT  
 REPRESENTATION OF THE LANDS SURVEYED TO THE BEST OF MY KNOWLEDGE AND BELIEF;  
 AND THAT I HAVE COMPLIED WITH ALL OF THE WISCONSIN ADMINISTRATIVE CODE.

*William E. Bandow* 12-4-09  
 WILLIAM E. BANDOW DATE



SURVEY FOR VERA FRASIER		
SCALE: 1" = 40'	APPROVED BY:	DRAWN BY JB
DATE: 12/2/09		REVISED
<b>GENISOT &amp; ASSOCIATES, INC.</b> RHINELANDER, WISCONSIN		
		DRAWING NUMBER <b>11148</b>

2373

A 2373