


Lot 7
of the Recorded Plat of
Blue Lake Island
Located in Part of
Gov't. Lot 7, Section 28
and Part of
Gov't. Lot 6, Section 29
T 39 N, R 6 E
Township of Minocqua
Oneida County, Wisconsin

BEARINGS ARE BASED ON
SURVEY BY STU FOLTZ, VCS
FILE #B3215 (MAGNETIC)

MAP #	A 2398
DATE FILED	3/22/10
BY	[Signature]
DESCRIPTION FILED	
ONEIDA CO. SURVEYOR'S OFFICE	

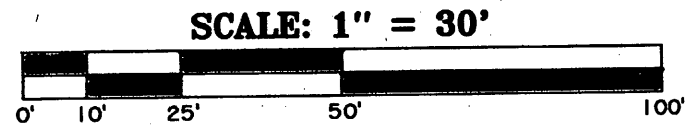

SURVEYOR'S CERTIFICATE

I HEREBY CERTIFY THAT I HAVE SURVEYED AND MAPPED THE LANDS SHOWN HEREON AND THAT, TO THE BEST OF MY KNOWLEDGE AND BELIEF, THIS SURVEY AND MAP IS A TRUE AND CORRECT REPRESENTATION THEREOF, AND THAT I HAVE COMPLIED WITH THE APPLICABLE REQUIREMENTS OF CHAPTER A-E 7 OF THE WISCONSIN ADMINISTRATIVE CODE, MINIMUM STANDARDS FOR PROPERTY SURVEYS.

DATED THIS 24TH DAY OF SEPTEMBER, 2009.

Michael E. Weber
MICHAEL E. WEBER, RLS #2070



Survey For
Fred Haag
7649 Blue Lake Island Road
Minocqua, WI 54548

SCALE 1"=30' DATE 09/24/2009 DWN. BY. J.L.W.
Drawing No. **E3477** Eagle Landmark Surveying, Inc.
5035 Hwy. 70 West, Eagle River, WI 54521
P & F (715)479-9610 eaglelandmark@verizon.net

- Legend-**
- ONEIDA COUNTY ALUMINUM MONUMENT FOUND IN PLACE
 - 1" IRON PIPE FOUND IN PLACE
 - 1-1/4" IRON PIPE FOUND IN PLACE
 - 1-1/2" WELL POINT FOUND IN PLACE
 - 1" IRON PIPE SET
 - 1" STEEL SURVEY PIN SET
 - × PAINTED X MARK IN STEPS
 - ▲ BED RAIL FOUND IN PLACE
 - △ COMPUTED POSITION
 - () BEARING AND DISTANCE OF RECORD