
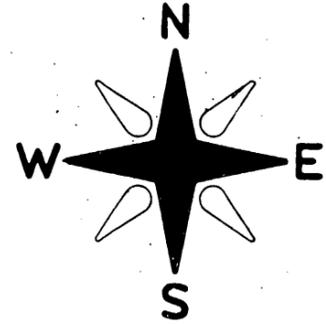


MAP # A2491
 DATE FILED 11/24/10
 BY RA
 DESCRIPTION FILED
 ONEIDA CO. SURVEYOR'S OFFICE

LOCATED IN THE NE 1/4 OF THE NE 1/4, SECTION 5, T36N, R9E,
 CITY OF RHINELANDER, ONEIDA CO. WI.

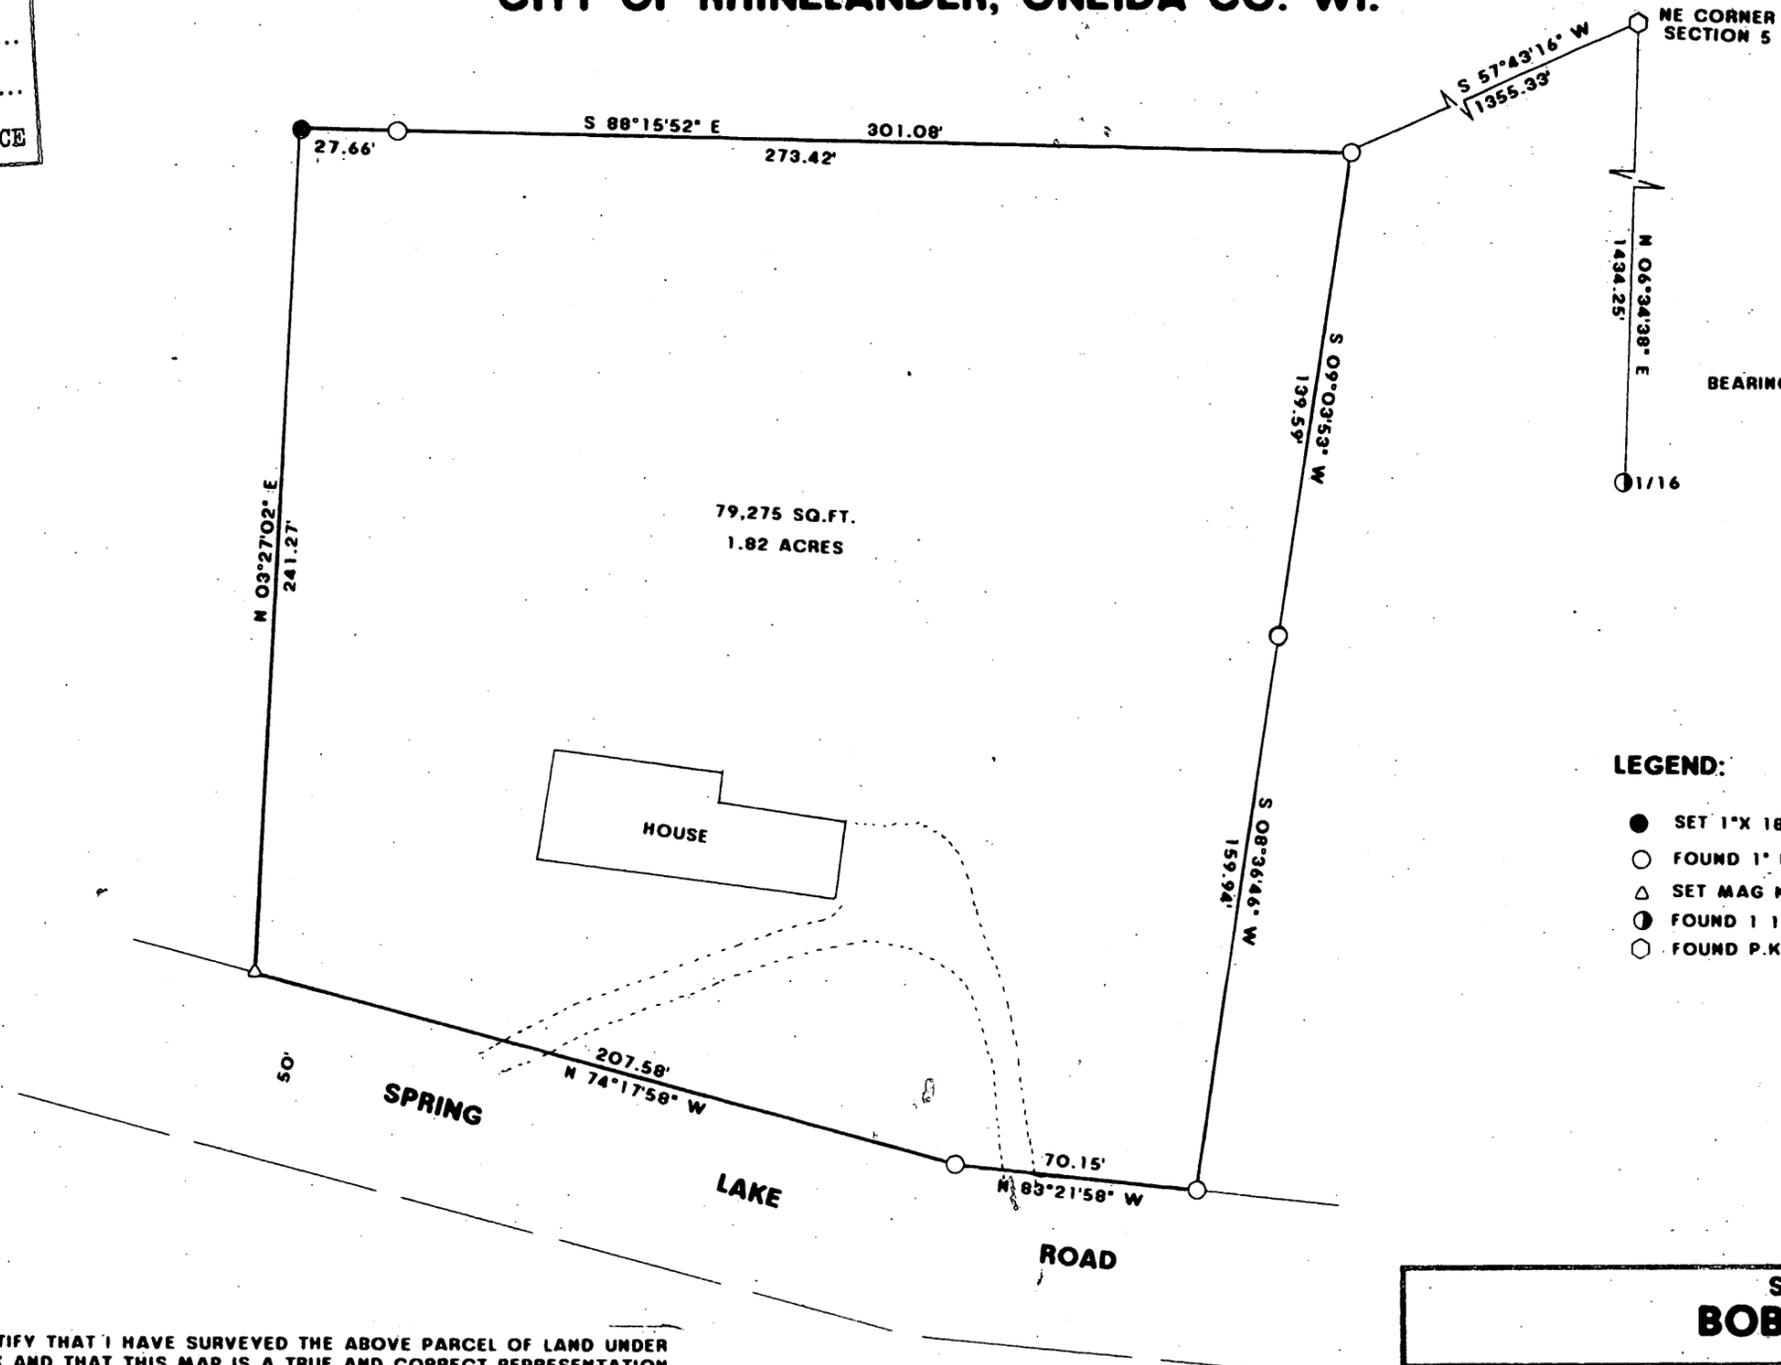

BEARINGS REFERENCED TO THE EAST LINE OF SECTION 5,
 ASSUMED TO BEAR N 06°34'38" E

LEGEND:

- SET 1"X 18" IRON PIPE
- FOUND 1" IRON PIPE
- △ SET MAG NAIL
- ⊙ FOUND 1 1/2" IRON PIPE
- FOUND P.K. NAIL



I WILLIAM E. BANDOW HEREBY CERTIFY THAT I HAVE SURVEYED THE ABOVE PARCEL OF LAND UNDER THE DIRECTION OF BOB ESTABROOK AND THAT THIS MAP IS A TRUE AND CORRECT REPRESENTATION OF THE LANDS SURVEYED TO THE BEST OF MY KNOWLEDGE AND BELIEF; THAT I HAVE PROVIDED A DESCRIPTION OF THE PARCEL ON A SEPARATE SHEET, AND THAT I HAVE COMPLIED WITH A-E 7 OF THE WISCONSIN ADMINISTRATIVE CODE.

William E. Bandow
 WILLIAM E. BANDOW
 8-19-10
 DATE

SURVEY FOR BOB ESTABROOK		
SCALE: 1" = 50'	APPROVED BY:	DRAWN BY
DATE: 8/9/10		REVISED
GENISOT & ASSOCIATES, INC RHINELANDER, WISCONSIN		
		DRAWING NUMBER 11173