


RECEIVED & FILED #A25
 Oneida County Surveyor's Office
 Date FEB. 10 1972
 By M.J.H.
 OCS Area #

NOTE: PRINTS MADE FROM THIS MYLAR MAY NOT AGREE WITH THE RECORDED DOCUMENT

Additional Copies to
 Health Highway Sayles Threinen
 Plat No. 50
 6 Copies
 Rec'd 9-22-72

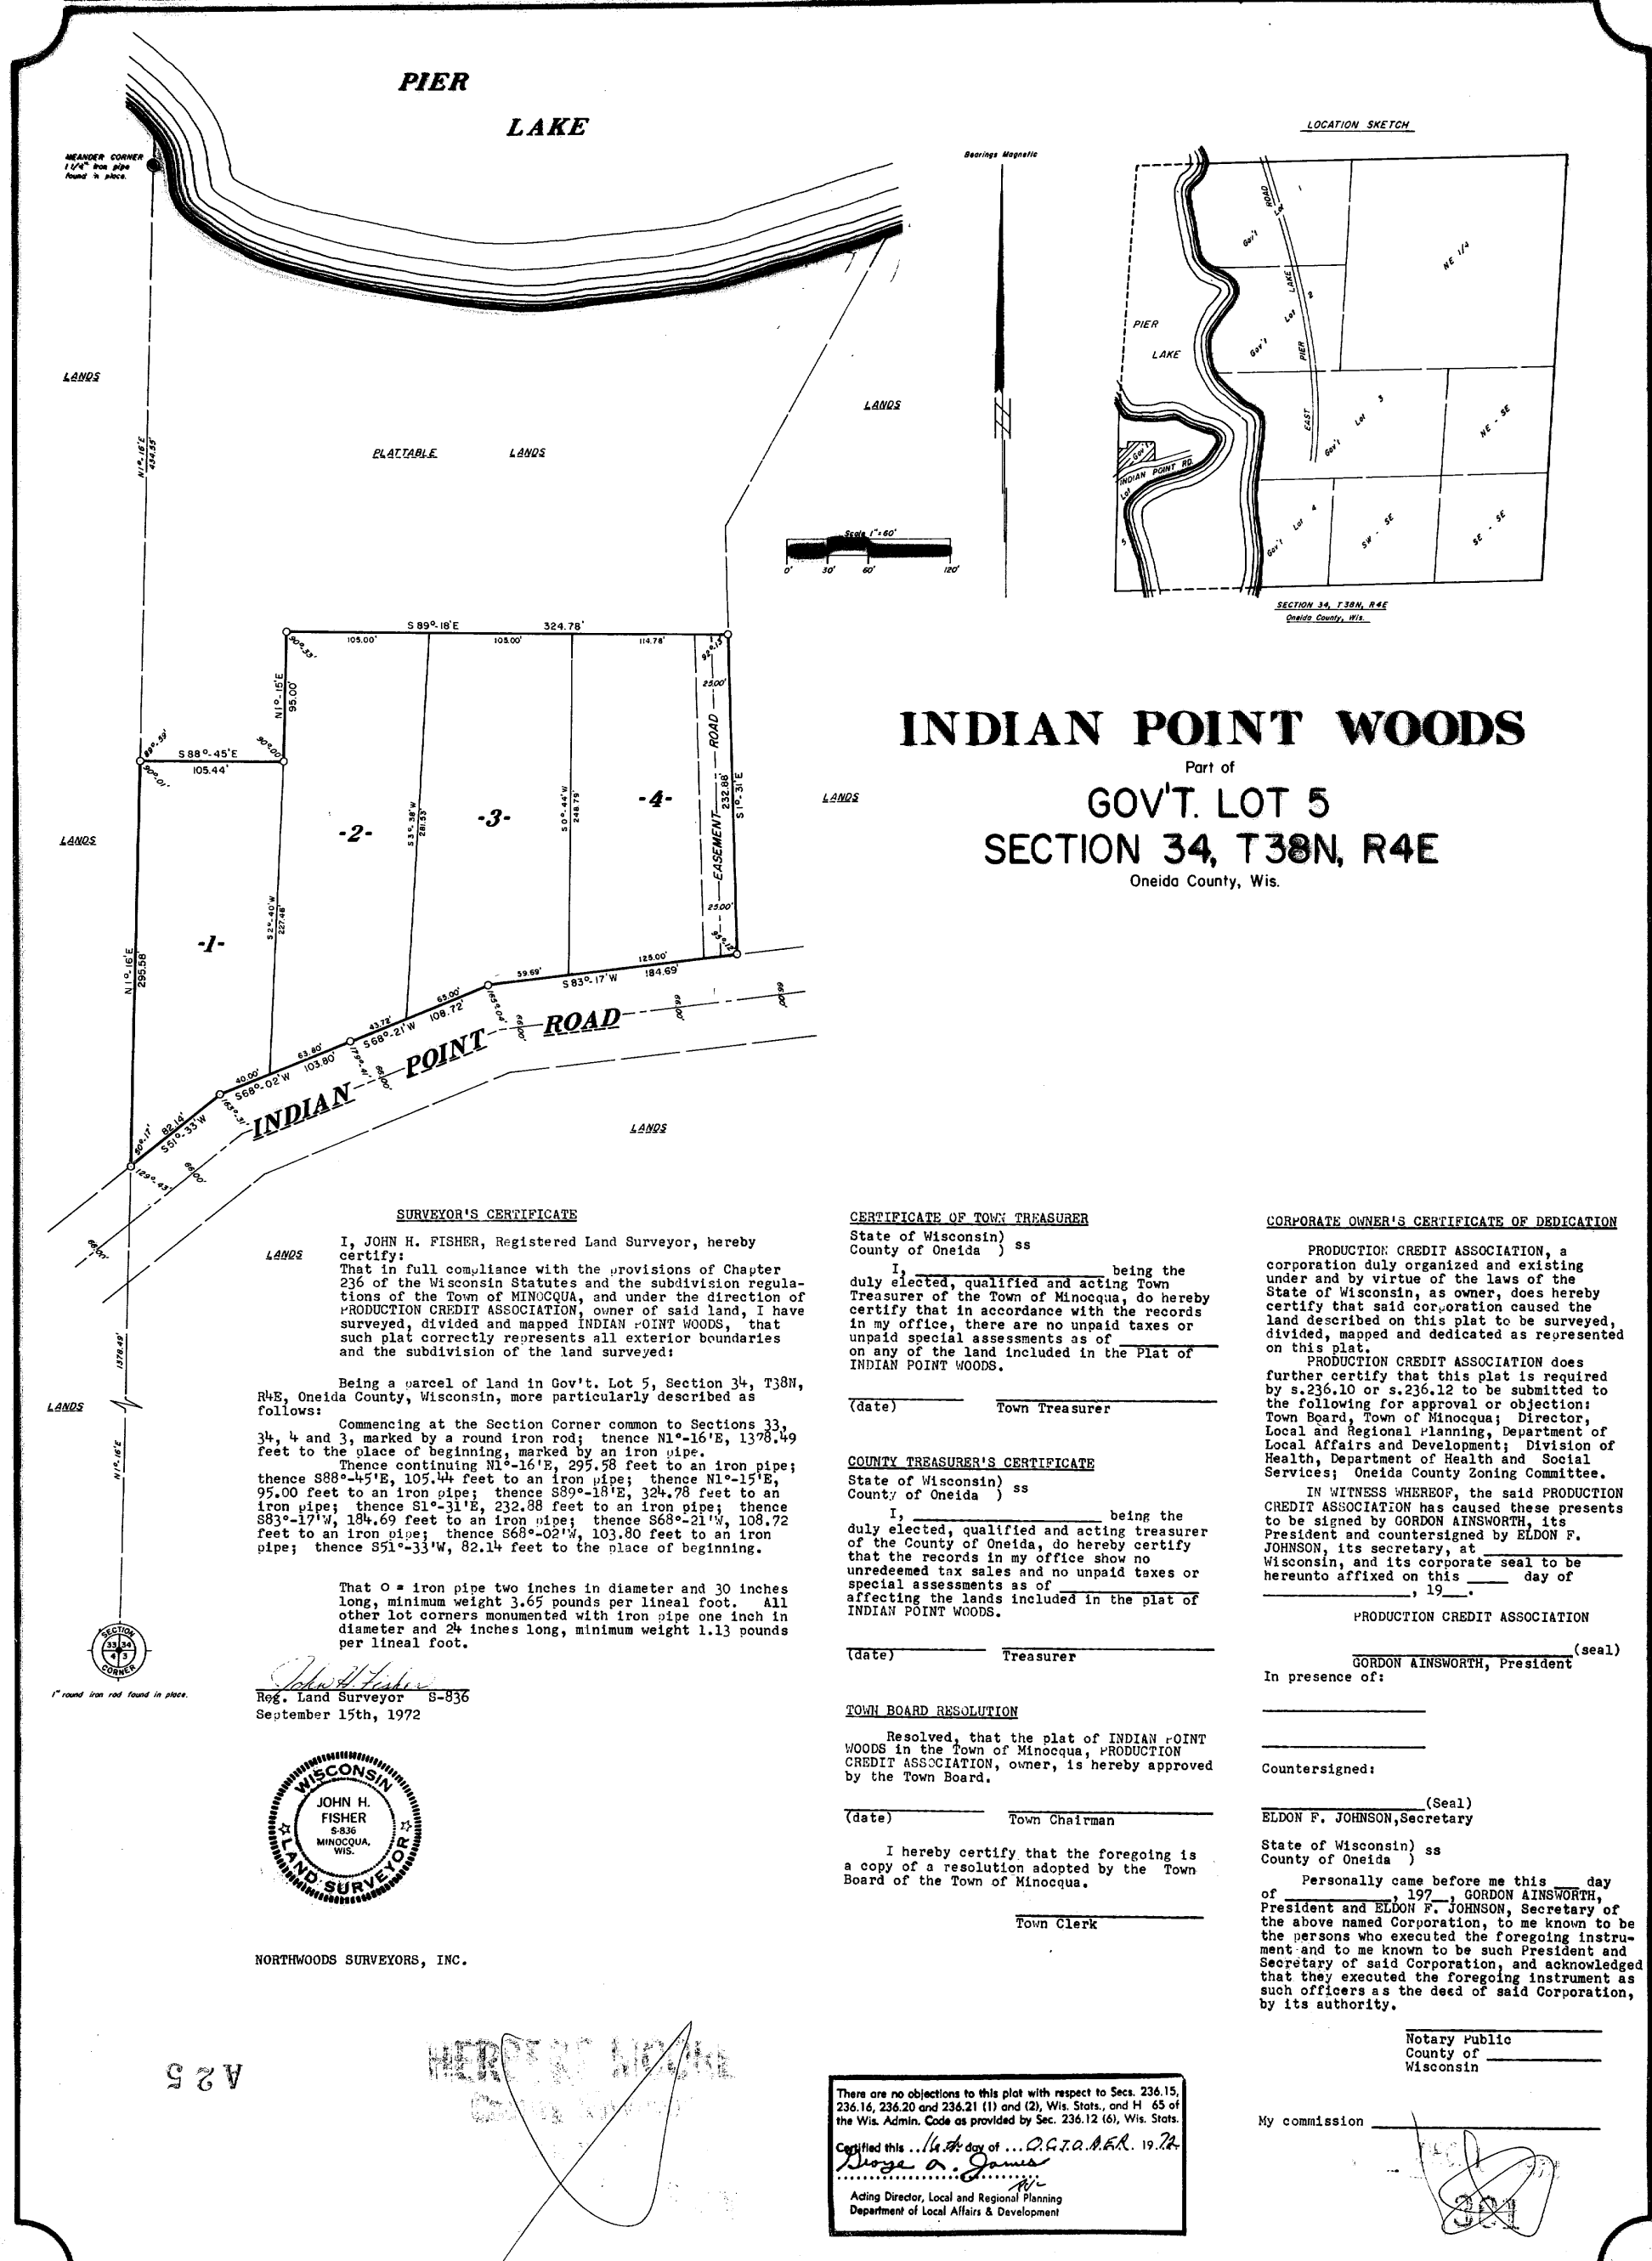

INDIAN POINT WOODS
 Part of
GOV'T. LOT 5
SECTION 34, T38N, R4E
 Oneida County, Wis.

SURVEYOR'S CERTIFICATE

I, JOHN H. FISHER, Registered Land Surveyor, hereby certify:
 That in full compliance with the provisions of Chapter 236 of the Wisconsin Statutes and the subdivision regulations of the Town of MINOCQUA, and under the direction of PRODUCTION CREDIT ASSOCIATION, owner of said land, I have surveyed, divided and mapped INDIAN POINT WOODS, that such plat correctly represents all exterior boundaries and the subdivision of the land surveyed:

Being a parcel of land in Gov't. Lot 5, Section 34, T38N, R4E, Oneida County, Wisconsin, more particularly described as follows:
 Commencing at the Section Corner common to Sections 33, 34, 4 and 3, marked by a round iron rod; thence N1°-16'E, 1378.49 feet to the place of beginning, marked by an iron pipe.
 Thence continuing N1°-16'E, 295.58 feet to an iron pipe; thence S88°-45'E, 105.44 feet to an iron pipe; thence N1°-15'E, 95.00 feet to an iron pipe; thence S89°-18'E, 324.78 feet to an iron pipe; thence S1°-31'E, 232.88 feet to an iron pipe; thence S83°-17'W, 184.69 feet to an iron pipe; thence S68°-21'W, 108.72 feet to an iron pipe; thence S68°-02'W, 103.80 feet to an iron pipe; thence S51°-33'W, 82.14 feet to the place of beginning.

That 0 = iron pipe two inches in diameter and 30 inches long, minimum weight 3.65 pounds per lineal foot. All other lot corners monumented with iron pipe one inch in diameter and 24 inches long, minimum weight 1.13 pounds per lineal foot.

John H. Fisher
 Reg. Land Surveyor S-836
 September 15th, 1972



NORTHWOODS SURVEYORS, INC.

CERTIFICATE OF TOWN TREASURER

(State of Wisconsin) ss
 County of Oneida)
 I, _____ being the duly elected, qualified and acting Town Treasurer of the Town of Minocqua, do hereby certify that in accordance with the records in my office, there are no unpaid taxes or unpaid special assessments as of _____ on any of the land included in the Plat of INDIAN POINT WOODS.
 (date) _____ Town Treasurer

COUNTY TREASURER'S CERTIFICATE

(State of Wisconsin) ss
 County of Oneida)
 I, _____ being the duly elected, qualified and acting treasurer of the County of Oneida, do hereby certify that the records in my office show no unredeemed tax sales and no unpaid taxes or special assessments as of _____ affecting the lands included in the plat of INDIAN POINT WOODS.
 (date) _____ Treasurer

TOWN BOARD RESOLUTION

Resolved, that the plat of INDIAN POINT WOODS in the Town of Minocqua, PRODUCTION CREDIT ASSOCIATION, owner, is hereby approved by the Town Board.
 (date) _____ Town Chairman

I hereby certify that the foregoing is a copy of a resolution adopted by the Town Board of the Town of Minocqua.
 _____ Town Clerk

CORPORATE OWNER'S CERTIFICATE OF DEDICATION

PRODUCTION CREDIT ASSOCIATION, a corporation duly organized and existing under and by virtue of the laws of the State of Wisconsin, as owner, does hereby certify that said corporation caused the land described on this plat to be surveyed, divided, mapped and dedicated as represented on this plat.
 PRODUCTION CREDIT ASSOCIATION does further certify that this plat is required by s.236.10 or s.236.12 to be submitted to the following for approval or objection: Town Board, Town of Minocqua; Director, Local and Regional Planning, Department of Local Affairs and Development; Division of Health, Department of Health and Social Services; Oneida County Zoning Committee.
 IN WITNESS WHEREOF, the said PRODUCTION CREDIT ASSOCIATION has caused these presents to be signed by GORDON AINSWORTH, its President and countersigned by ELDON F. JOHNSON, its secretary, at _____ Wisconsin, and its corporate seal to be hereunto affixed on this _____ day of _____, 19____.

PRODUCTION CREDIT ASSOCIATION
 GORDON AINSWORTH, President (seal)
 In presence of: _____

Countersigned: _____ (Seal)
 ELDON F. JOHNSON, Secretary
 State of Wisconsin) ss
 County of Oneida)

Personally came before me this _____ day of _____, 19____, GORDON AINSWORTH, President and ELDON F. JOHNSON, Secretary of the above named Corporation, to me known to be the persons who executed the foregoing instrument and to me known to be such President and Secretary of said Corporation, and acknowledged that they executed the foregoing instrument as such officers as the deed of said Corporation, by its authority.

Notary Public
 County of _____
 Wisconsin

There are no objections to this plat with respect to Secs. 236.15, 236.16, 236.20 and 236.21 (1) and (2), Wis. Stats. and H. 65 of the Wis. Admin. Code as provided by Sec. 236.12 (6), Wis. Stats.
 Certified this 14th day of OCTOBER, 1972
Dorothy A. James
 Acting Director, Local and Regional Planning
 Department of Local Affairs & Development

My commission _____

A25