


MAP # **A2528**  
 DATE FILED *5/2/11*  
 BY *RA*  
 DESCRIPTION FILED  
 ONEIDA CO. SURVEYOR'S OFFICE

**PART OF GOV'T. LOT 3 & PART OF LOT 1 OF THE RECORDED PLAT OF LAKE VIEW  
 LOCATED IN GOV'T. LOT 4, SEC. 36, T. 37 N., R. 9 E., TOWN OF PINE LAKE,  
 ONEIDA COUNTY, WI.**

North is referenced to the North line  
 Of the Public Park of Port Aurora Shores  
 Being an assumed bearing of N 89°59' 51" W.

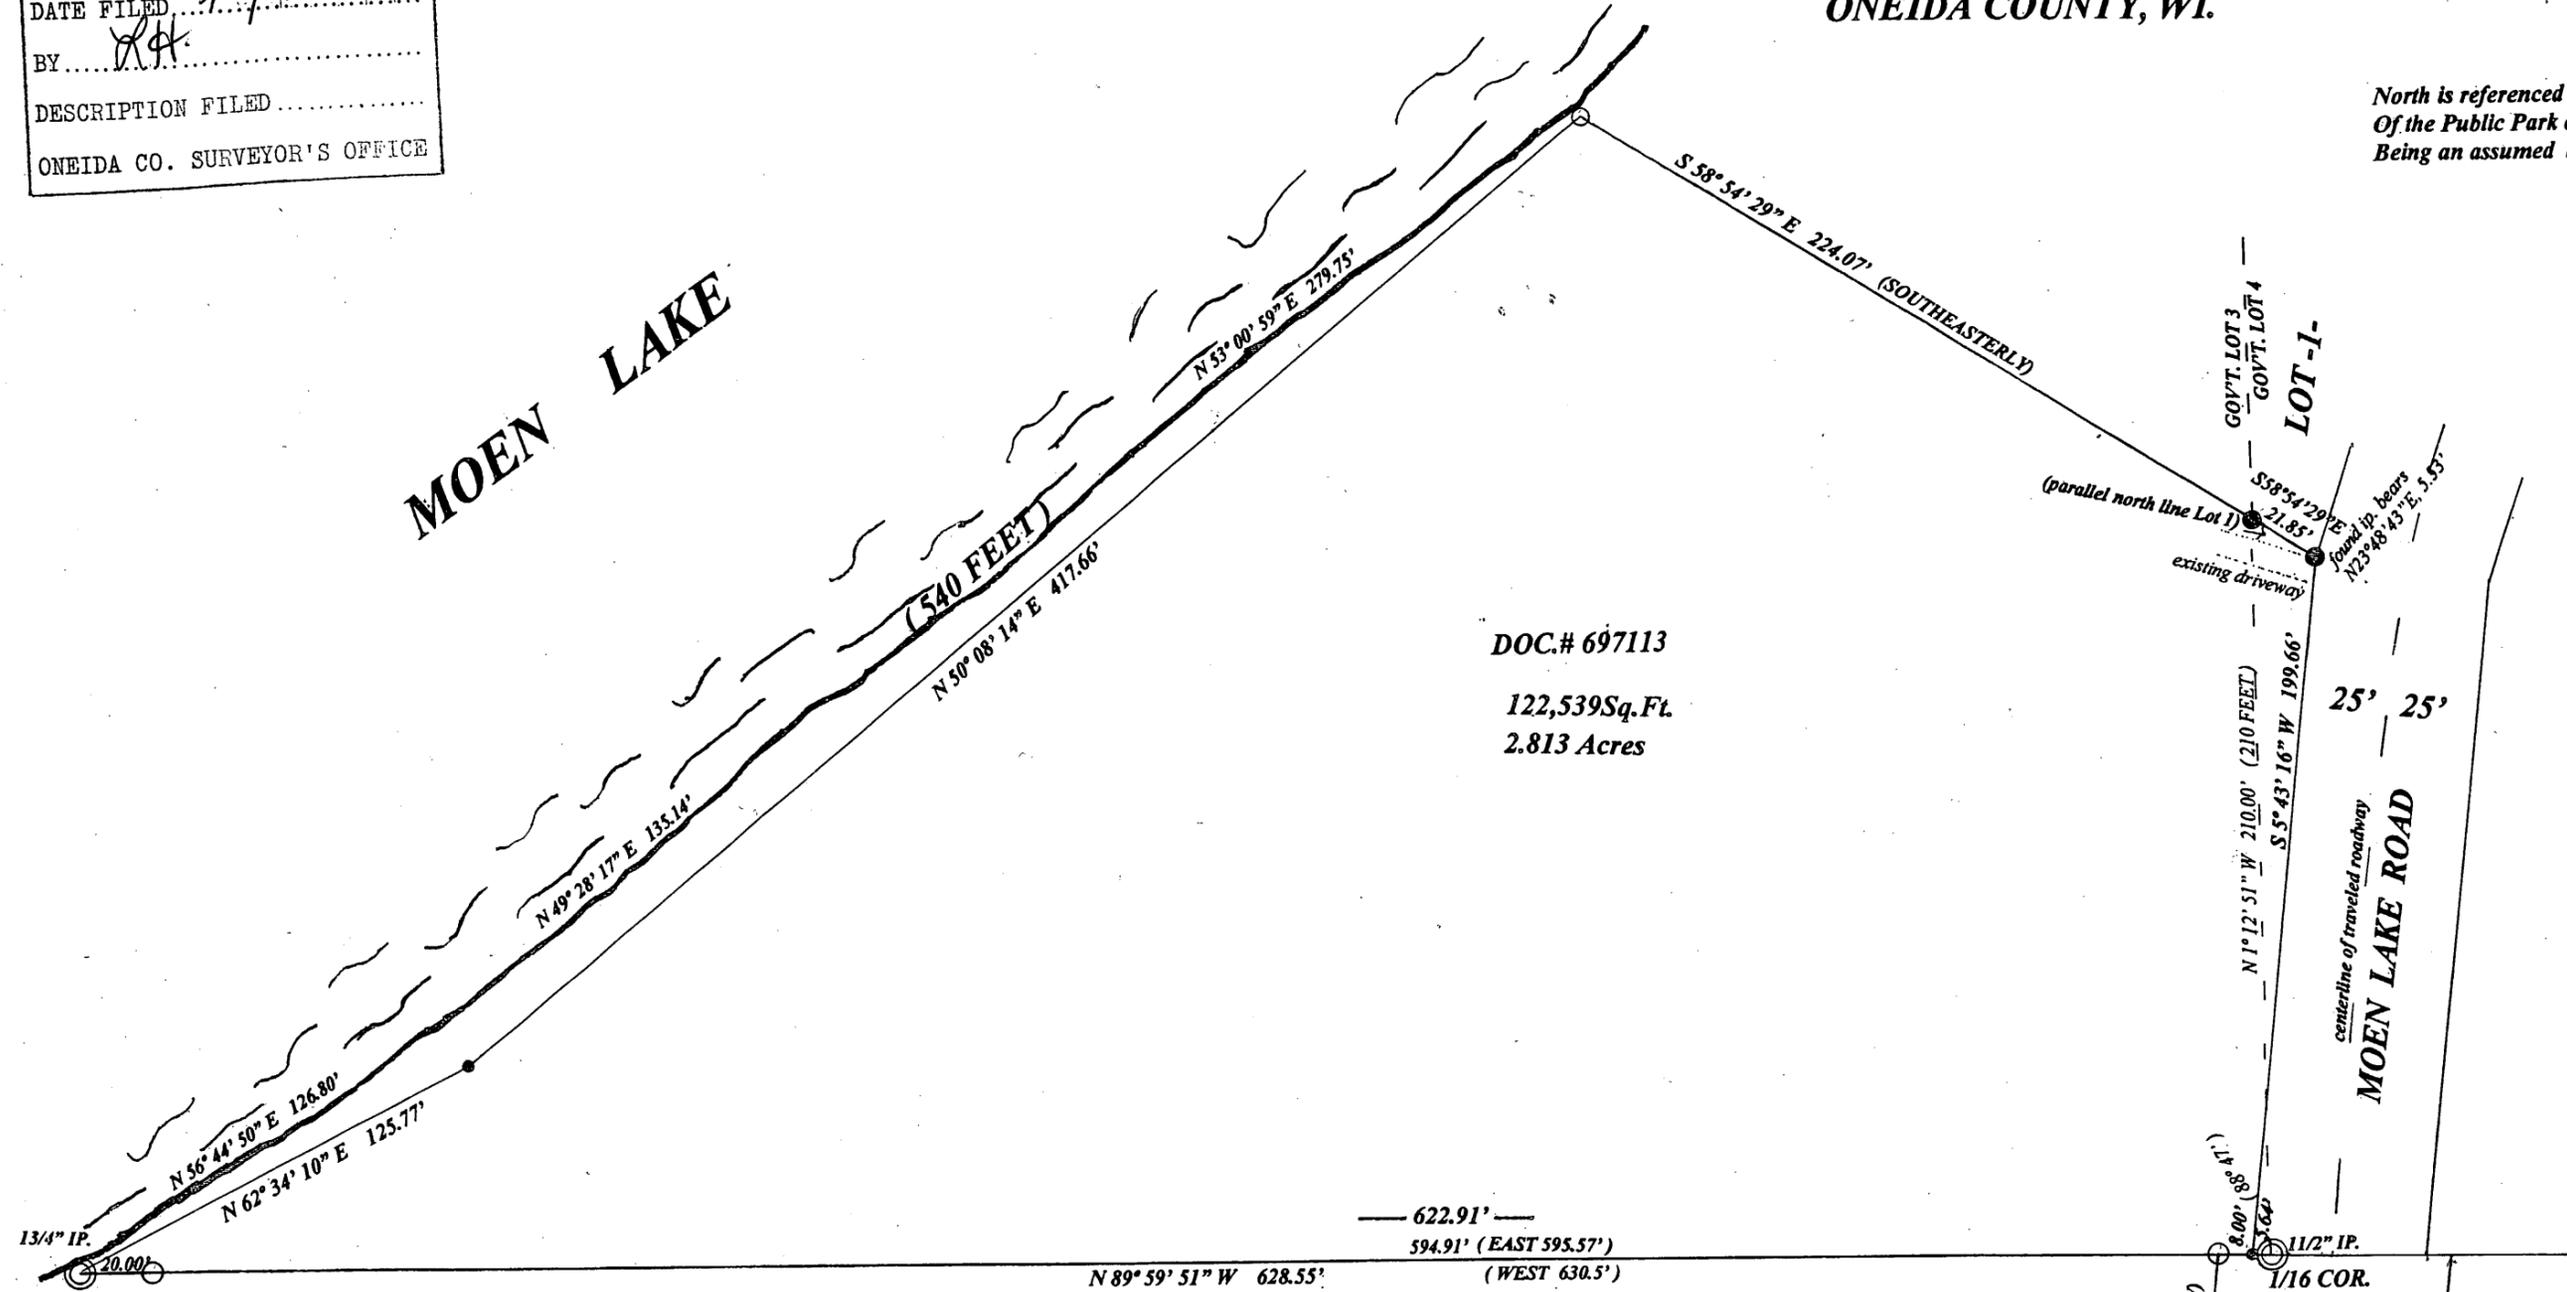

DOC.# 697113  
 122,539 Sq. Ft.  
 2.813 Acres


13/4" IP. 20.00'  
 M.C.  
 N 56° 44' 50" E 126.80'  
 N 62° 34' 10" E 125.77'  
 N 49° 28' 17" E 135.14'  
 N 50° 08' 14" E 417.66'  
 N 53° 00' 59" E 279.75'  
 S 58° 54' 29" E 224.07' (SOUTHEASTERLY)  
 622.91'  
 594.91' (EAST 595.57')  
 (WEST 630.5')  
 N 89° 59' 51" W 628.55'

**PUBLIC PARK**  
**"PORT AURORA SHORES"**

**LEGEND**

- ⊙ SUBDIVISIONAL MON. FOUND
- FOUND 2" IRON PIPE
- FOUND 1" IRON PIPE
- SET 1" IRON PIPE
- SET 6" IRON SPIKE
- (0.0') BEARING & DISTANCE OF RECORD

**SCALE**

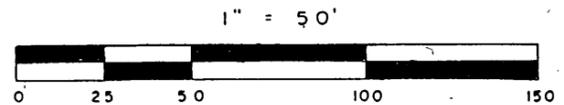

I, Todd Loftus, Registered Land Surveyor, hereby certify that I have surveyed the property shown hereon. That this map represents an accurate survey of said property to the best of my knowledge & belief. That I have performed this survey by order of *Tom Grade* and that I have complied with the applicable requirements of the Wisconsin Administrative Code A.E.7.

Description required for above parcel is on separate sheet.

DATE *March 14, 2011*

SIGNED *Todd Loftus*

LOFTUS SURVEYING  
**A2528**



Survey for *Thomas W. Grade*  
 Waunakee, WI.

LOFTUS SURVEYING  
 860 BALSAM STREET  
 RHINELANDER, WI. 54501  
 TEL/FAX 715-369-1142  
 HODAG28@HOTMAIL.COM

**1695B6 A2528**