

MAP # **A 2533**

DATE FILED *6/15/11*

BY *ld*


DESCRIPTION FILED

ONEIDA CO. SURVEYOR'S OFFICE


A 2533

### PLAT OF SURVEY

PART OF GOVERNMENT LOT 7,  
SECTION 8, AND PART OF  
GOVERNMENT LOT 1, SECTION 17, ALL  
IN TOWN 36 NORTH, RANGE 8 EAST,  
TOWN OF CRESCENT, ONEIDA CO., WI.

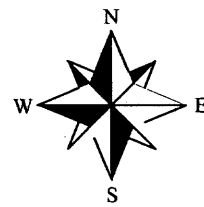

NORTH BASED ON ONEIDA COUNTY  
COORDINATE SYSTEM AND THE SOUTH  
LINE OF GOVERNMENT LOT 7, SEC.  
8-36-08, MEASURED AS:  
N 89°48'31" W

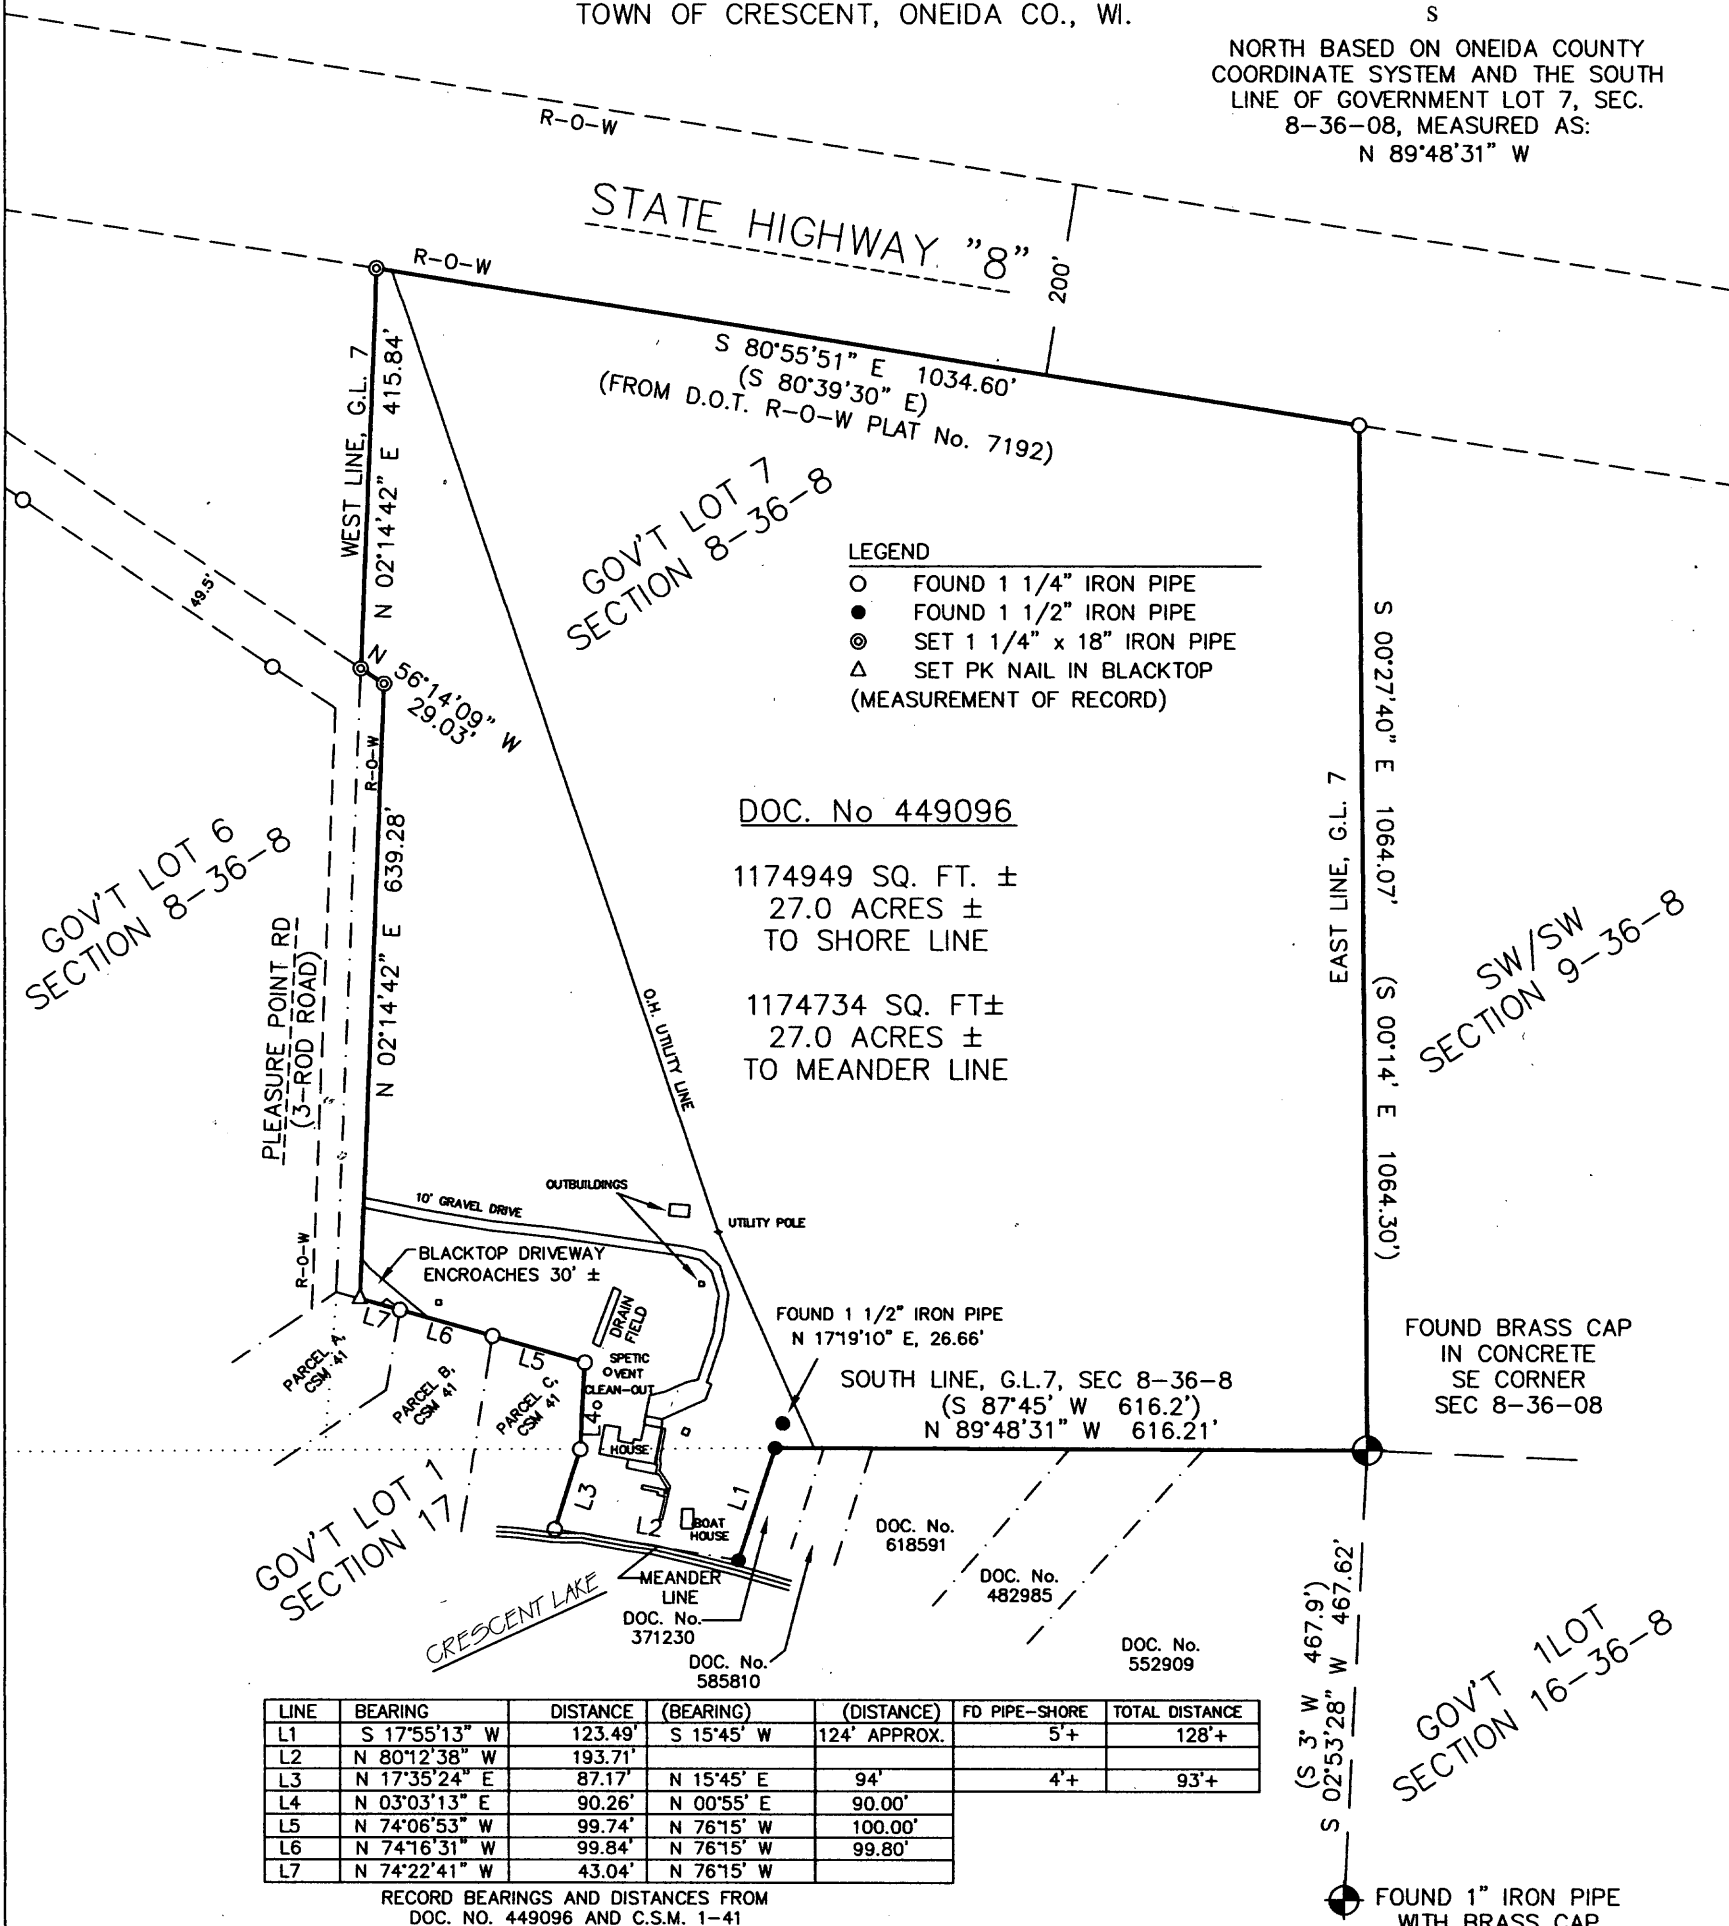

- LEGEND
- FOUND 1 1/4" IRON PIPE
  - FOUND 1 1/2" IRON PIPE
  - ⊙ SET 1 1/4" x 18" IRON PIPE
  - △ SET PK NAIL IN BLACKTOP (MEASUREMENT OF RECORD)

DOC. No 449096  
 1174949 SQ. FT. ±  
 27.0 ACRES ±  
 TO SHORE LINE  
 1174734 SQ. FT. ±  
 27.0 ACRES ±  
 TO MEANDER LINE

LINE	BEARING	DISTANCE	(BEARING)	(DISTANCE)	FD PIPE-SHORE	TOTAL DISTANCE
L1	S 17°55'13" W	123.49'	S 15°45' W	124' APPROX.	5'+	128'+
L2	N 80°12'38" W	193.71'				
L3	N 17°35'24" E	87.17'	N 15°45' E	94'	4'+	93'+
L4	N 03°03'13" E	90.26'	N 00°55' E	90.00'		
L5	N 74°06'53" W	99.74'	N 76°15' W	100.00'		
L6	N 74°16'31" W	99.84'	N 76°15' W	99.80'		
L7	N 74°22'41" W	43.04'	N 76°15' W			

RECORD BEARINGS AND DISTANCES FROM  
DOC. NO. 449096 AND C.S.M. 1-41

#### SURVEYOR'S CERTIFICATE

I, ANTHONY R. JONES, WISCONSIN REGISTERED LAND SURVEYOR No. S-2508, DO HEREBY CERTIFY THAT, BY THE ORDERS OF ROBB AND JOAN JENSEN, OWNERS, I HAVE SURVEYED AND MAPPED THAT PARCEL OF LAND DESCRIBED IN DOCUMENT No. 449096, THAT, IN MY OPINION, THIS IS A TRUE AND CORRECT REPRESENTATION OF SAID SURVEY AND THAT I HAVE COMPLIED WITH ALL REQUIREMENTS OF WISCONSIN STATUTES CHAPTER A-E 7.

*Anthony R. Jones*  
ANTHONY R. JONES, R.L.S. No. S-2508 DATE *6/15/11*


#### OWNER'S CERTIFICATE

WE, THE UNDERSIGNED OWNERS, ROBB AND JOAN JENSEN, DO HEREBY CERTIFY THAT WE HAVE CAUSED THIS SURVEY TO BE COMPLETED.

*Robb Jensen* 6-15-2011  
ROBB JENSEN DATE  
*Joan Jensen* 6-15-2011  
JOAN JENSEN DATE



DESCRIPTION PROVIDED ON SEPARATE SHEET

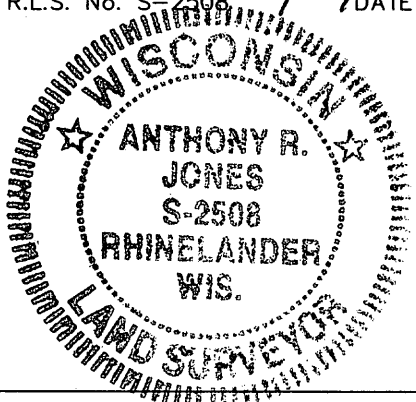

PLAT OF SURVEY		
DRAWN ARJ	DATE 06/10/11	JOAN/ROBB JENSEN RHINELANDER, WI
APPROVED	DATE	A.R. JONES SURVEYING RHINELANDER, WI
SCALE 1" = 200'	SHEET 1/1	PROJECT NO. 2011-117