
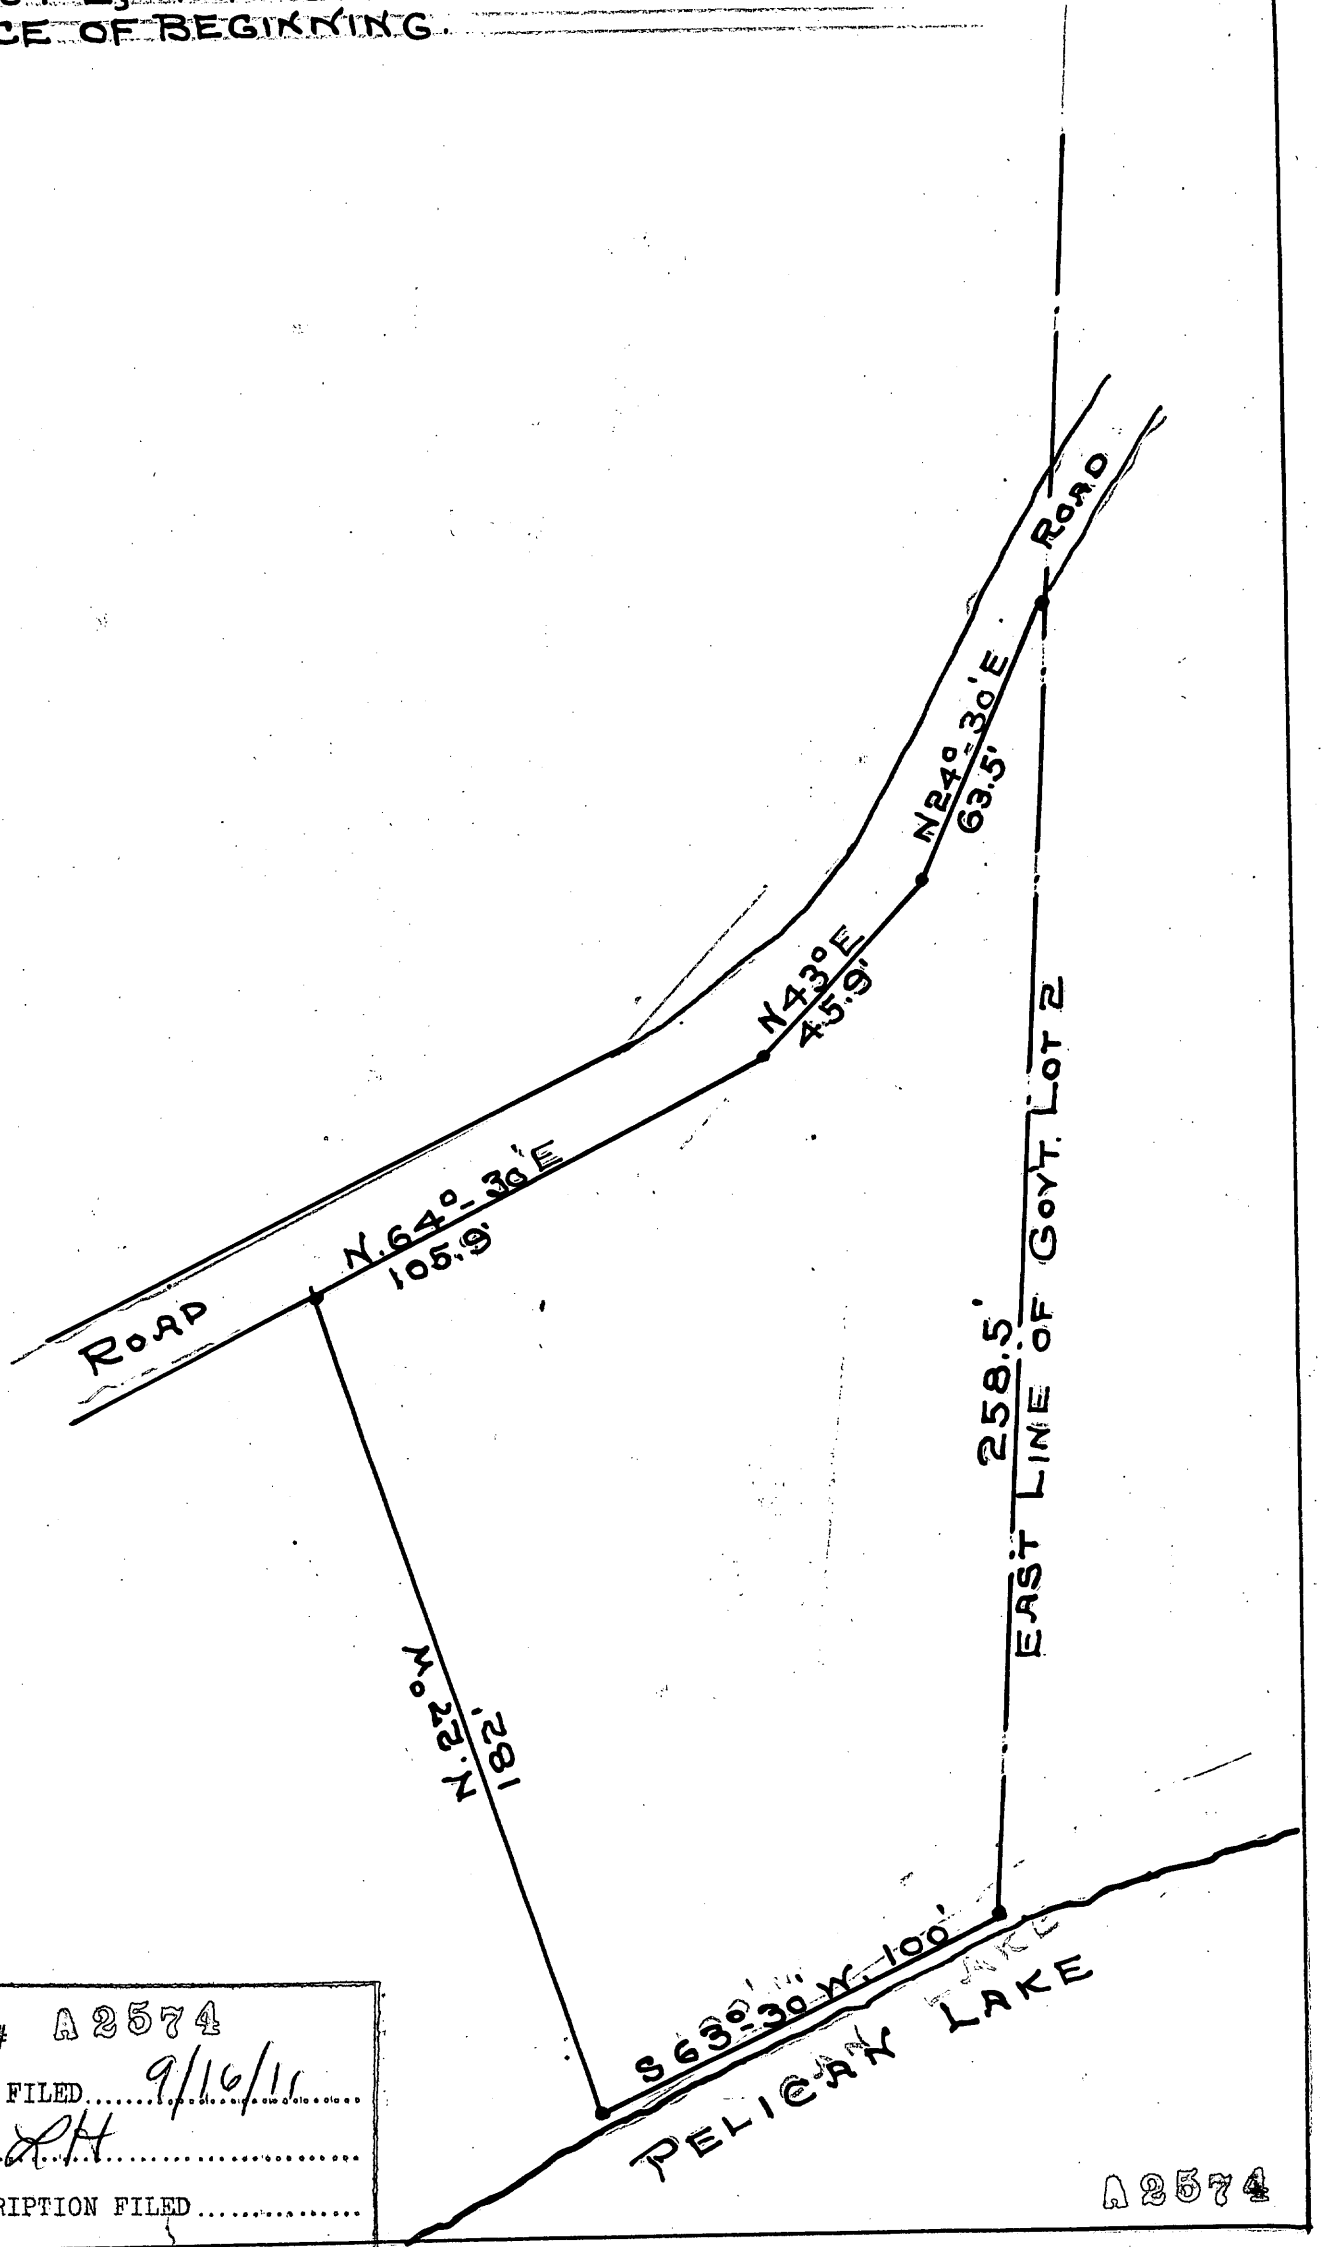


DESCRIPTION

A PART OF GOYT. LOT 2, SECTION 15 T. 35 N. R. 10 E. DESCRIBED AS FOLLOWS - STARTING AT A POINT ON THE SHORE OF PELICAN LAKE, WHERE THE EAST LINE OF SAID GOYT. LOT 2 INTERSECTS THE LAKE, THENCE S 63°-30' W. ALONG THE LAKE SHORE 100 FEET, THENCE N. 27° W. 182 FEET, THENCE N. 64°-30' E. 105.9 FEET, THENCE N. 43° E. 45.9 FEET, THENCE N. 24°-30' E. 63.5 FEET TO THE EAST LINE OF SAID GOYT. LOT 2, THENCE SOUTH ALONG SAID EAST LINE 258.5 FEET TO PLACE OF BEGINNING.

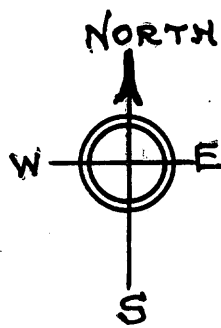

SURVEY OF PART OF  
 GOYT LOT 2  
 SEC 15, T. 35 N. R. 10 E  
 1" = 40' HENRY OLK. ENG.  
 ANTIGO WIS.  
 8-16-37

MAP # A 2574  
 DATE FILED 9/16/11  
 BY PH  
 DESCRIPTION FILED  
 ONEIDA CO. SURVEYOR'S OFFICE