


All of  
**Lot 56**  
of the recorded plat of  
**"FOREST GREEN II"**  
recorded in Volume 11 of Plats at Page 61  
as Document No. 000508  
located in part of  
**Gov't. Lot 1, Section 1**  
**Township 39 North, Range 4 East**  
and part of  
**Gov't. Lot 3, Section 6**  
**Township 39 North, Range 5 East**  
**Minocqua Township**  
**Oneida County, Wisconsin**

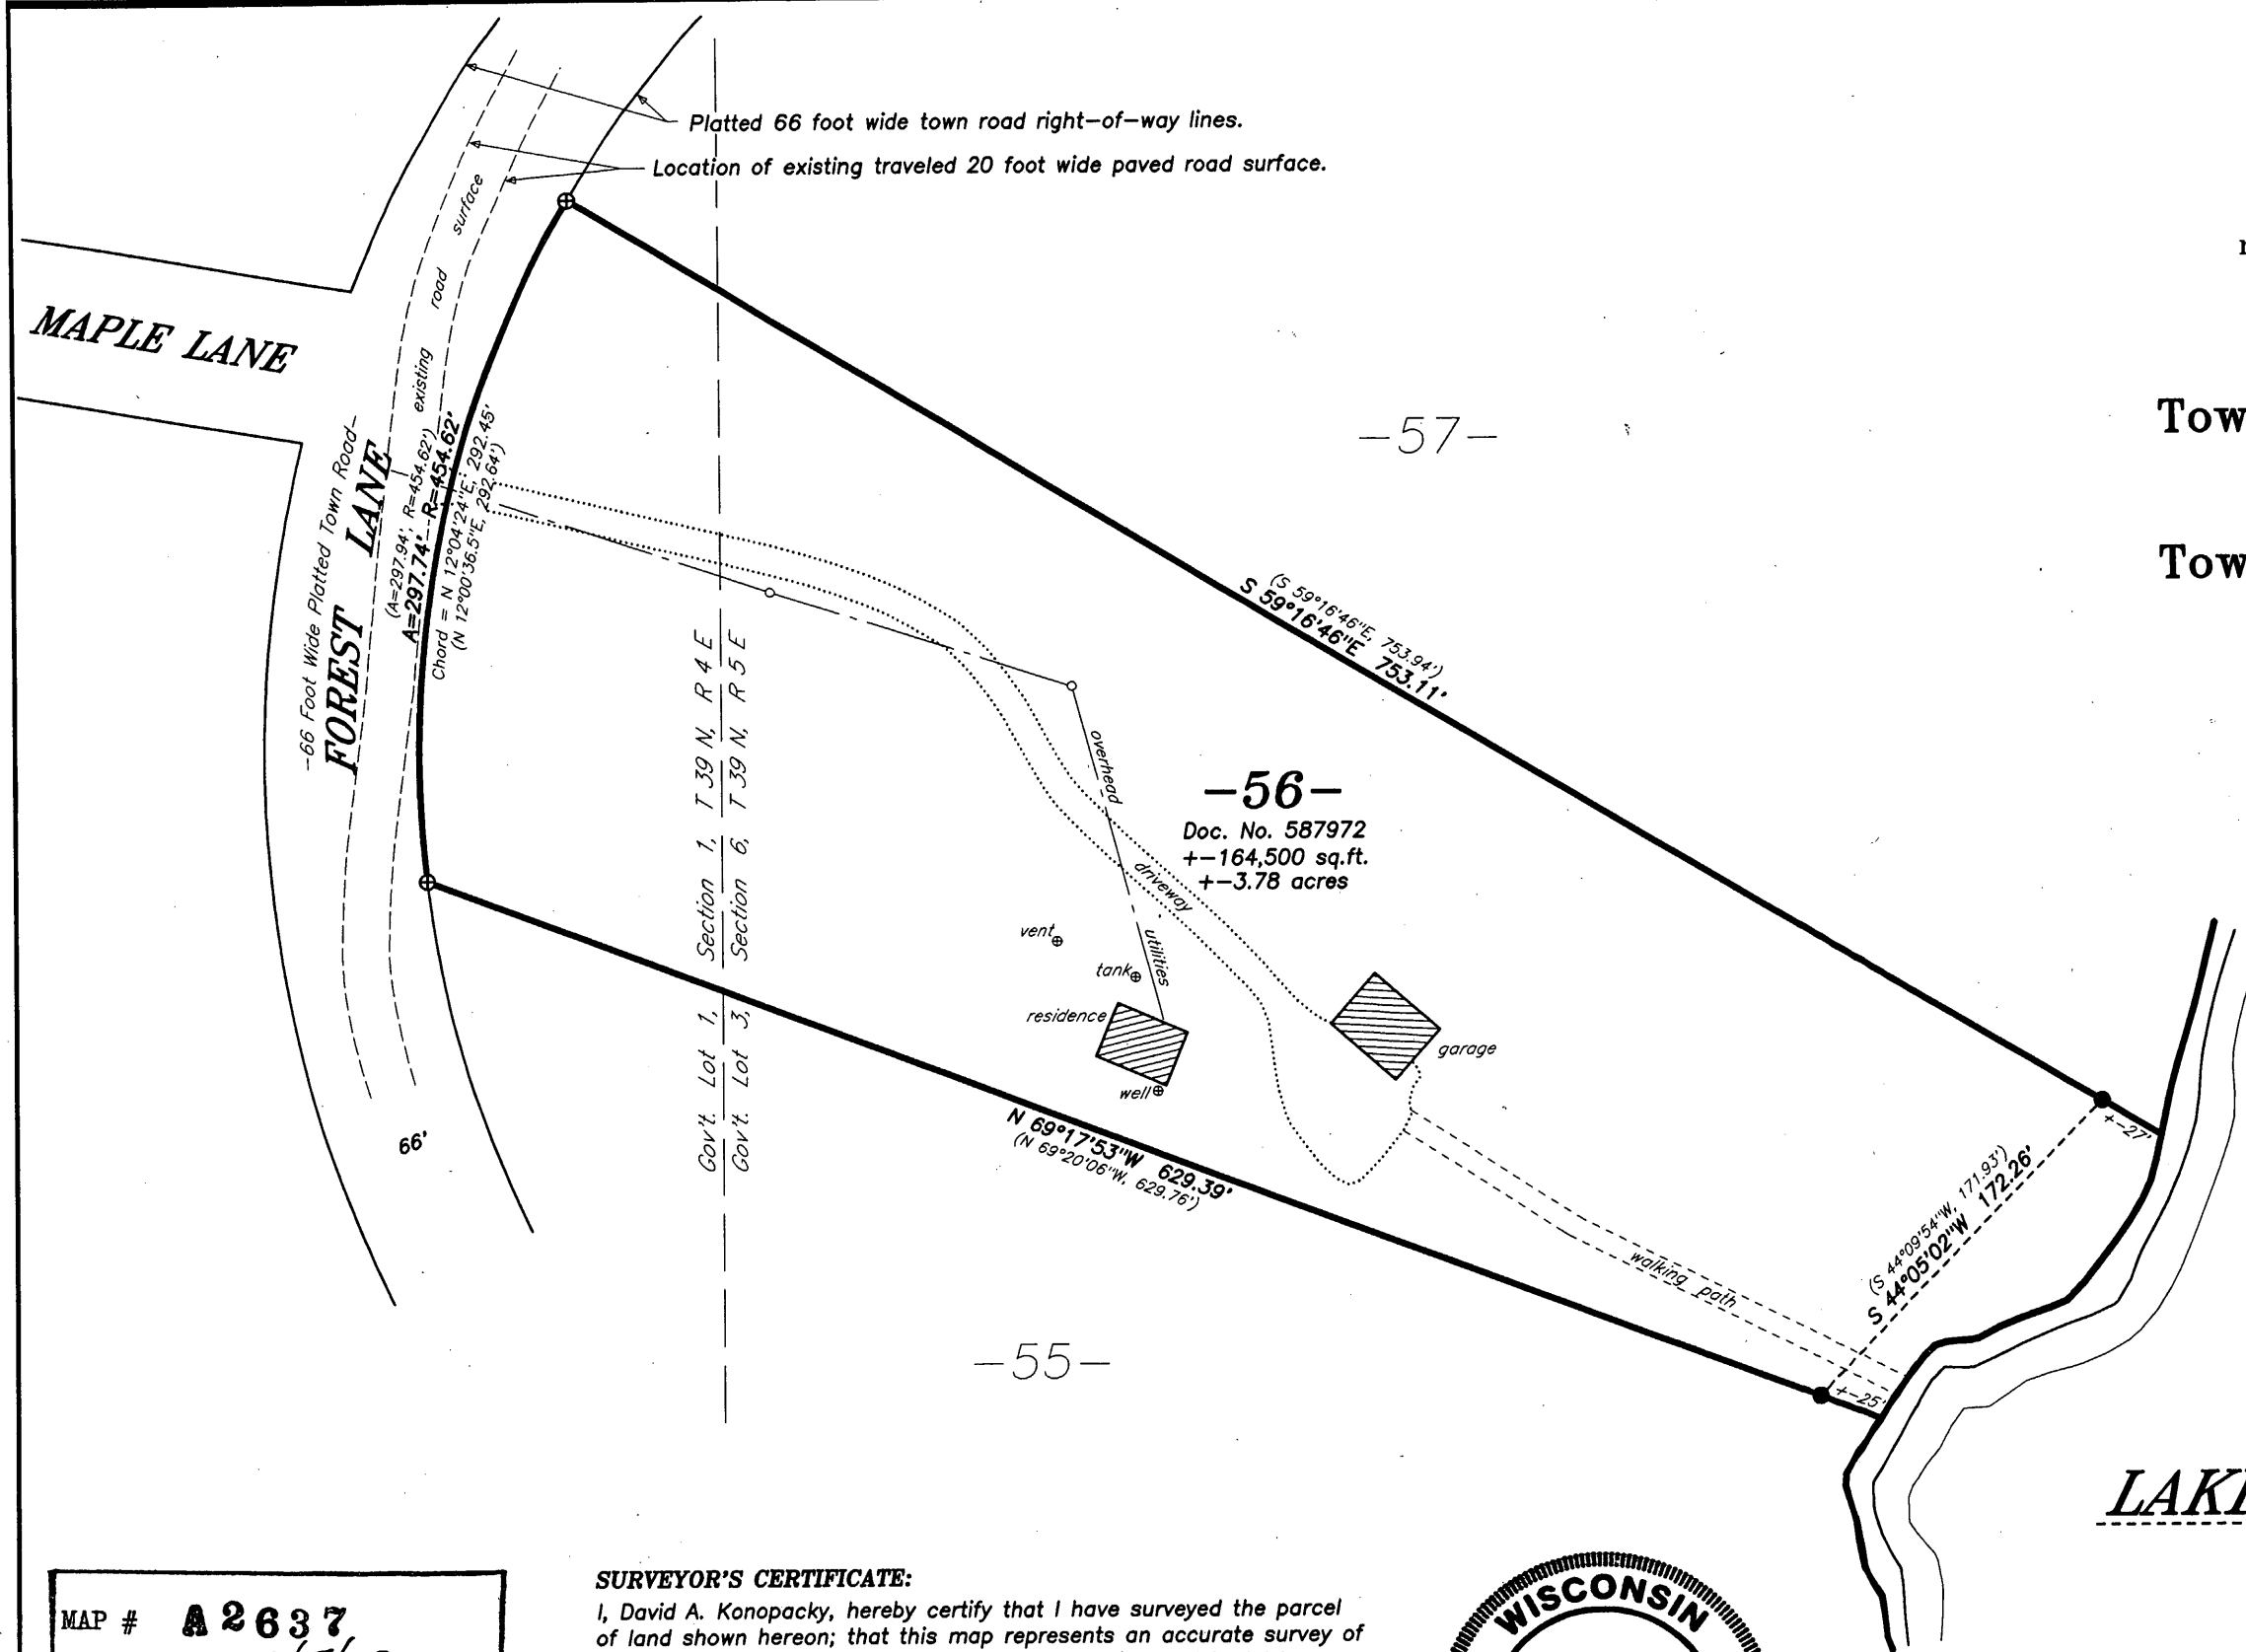

**RECORD BEARINGS ASSUMED:**  
referenced to the north line of Lot 56  
shown hereon per the recorded plat  
thereof; i.e. S 59°16'46"E

**LEGEND:**  
⊕ 1-1/4" diameter iron pipe found  
● 2-1/2" diameter iron pipe found  
( ) bearing and/or distance of record

NORTH

0 80 160 240  
GRAPHIC SCALE SCALE 1" = 80'

MAP # **A 2637**  
DATE FILED 6/5/12  
BY DAK  
DESCRIPTION FILED  
ONEIDA CO. SURVEYOR'S OFFICE

**SURVEYOR'S CERTIFICATE:**  
I, David A. Konopacky, hereby certify that I have surveyed the parcel of land shown hereon; that this map represents an accurate survey of said lands to the best of my knowledge and belief; and that I have complied with the applicable requirements of the Wisconsin Administrative Code Section A-E 7.

DAK  
David A. Konopacky  
Registered Land Surveyor No. 2566

4-5-11  
Date



**James & Michele Pryzdia**  
3305 Avondale Court  
New Lenox, IL 60451

Map Scale: 1" = 80' Date: 04/05/11 Drafted by: DAK  
Project No. **5087** NORTHWOODS SURVEYING  
P.O. BOX 1002, LAND O'LAKES, WISCONSIN 54540