


MAP # A 2692
 DATE FILED 11-7-12
 BY JB
 DESCRIPTION FILED
 ONEIDA CO. SURVEYOR'S OFFICE

Being a part of
 Gov't. Lot 5 of Section 29
 Township 39 North Range 11 East
 Town of Three Lakes, Oneida County, WI.

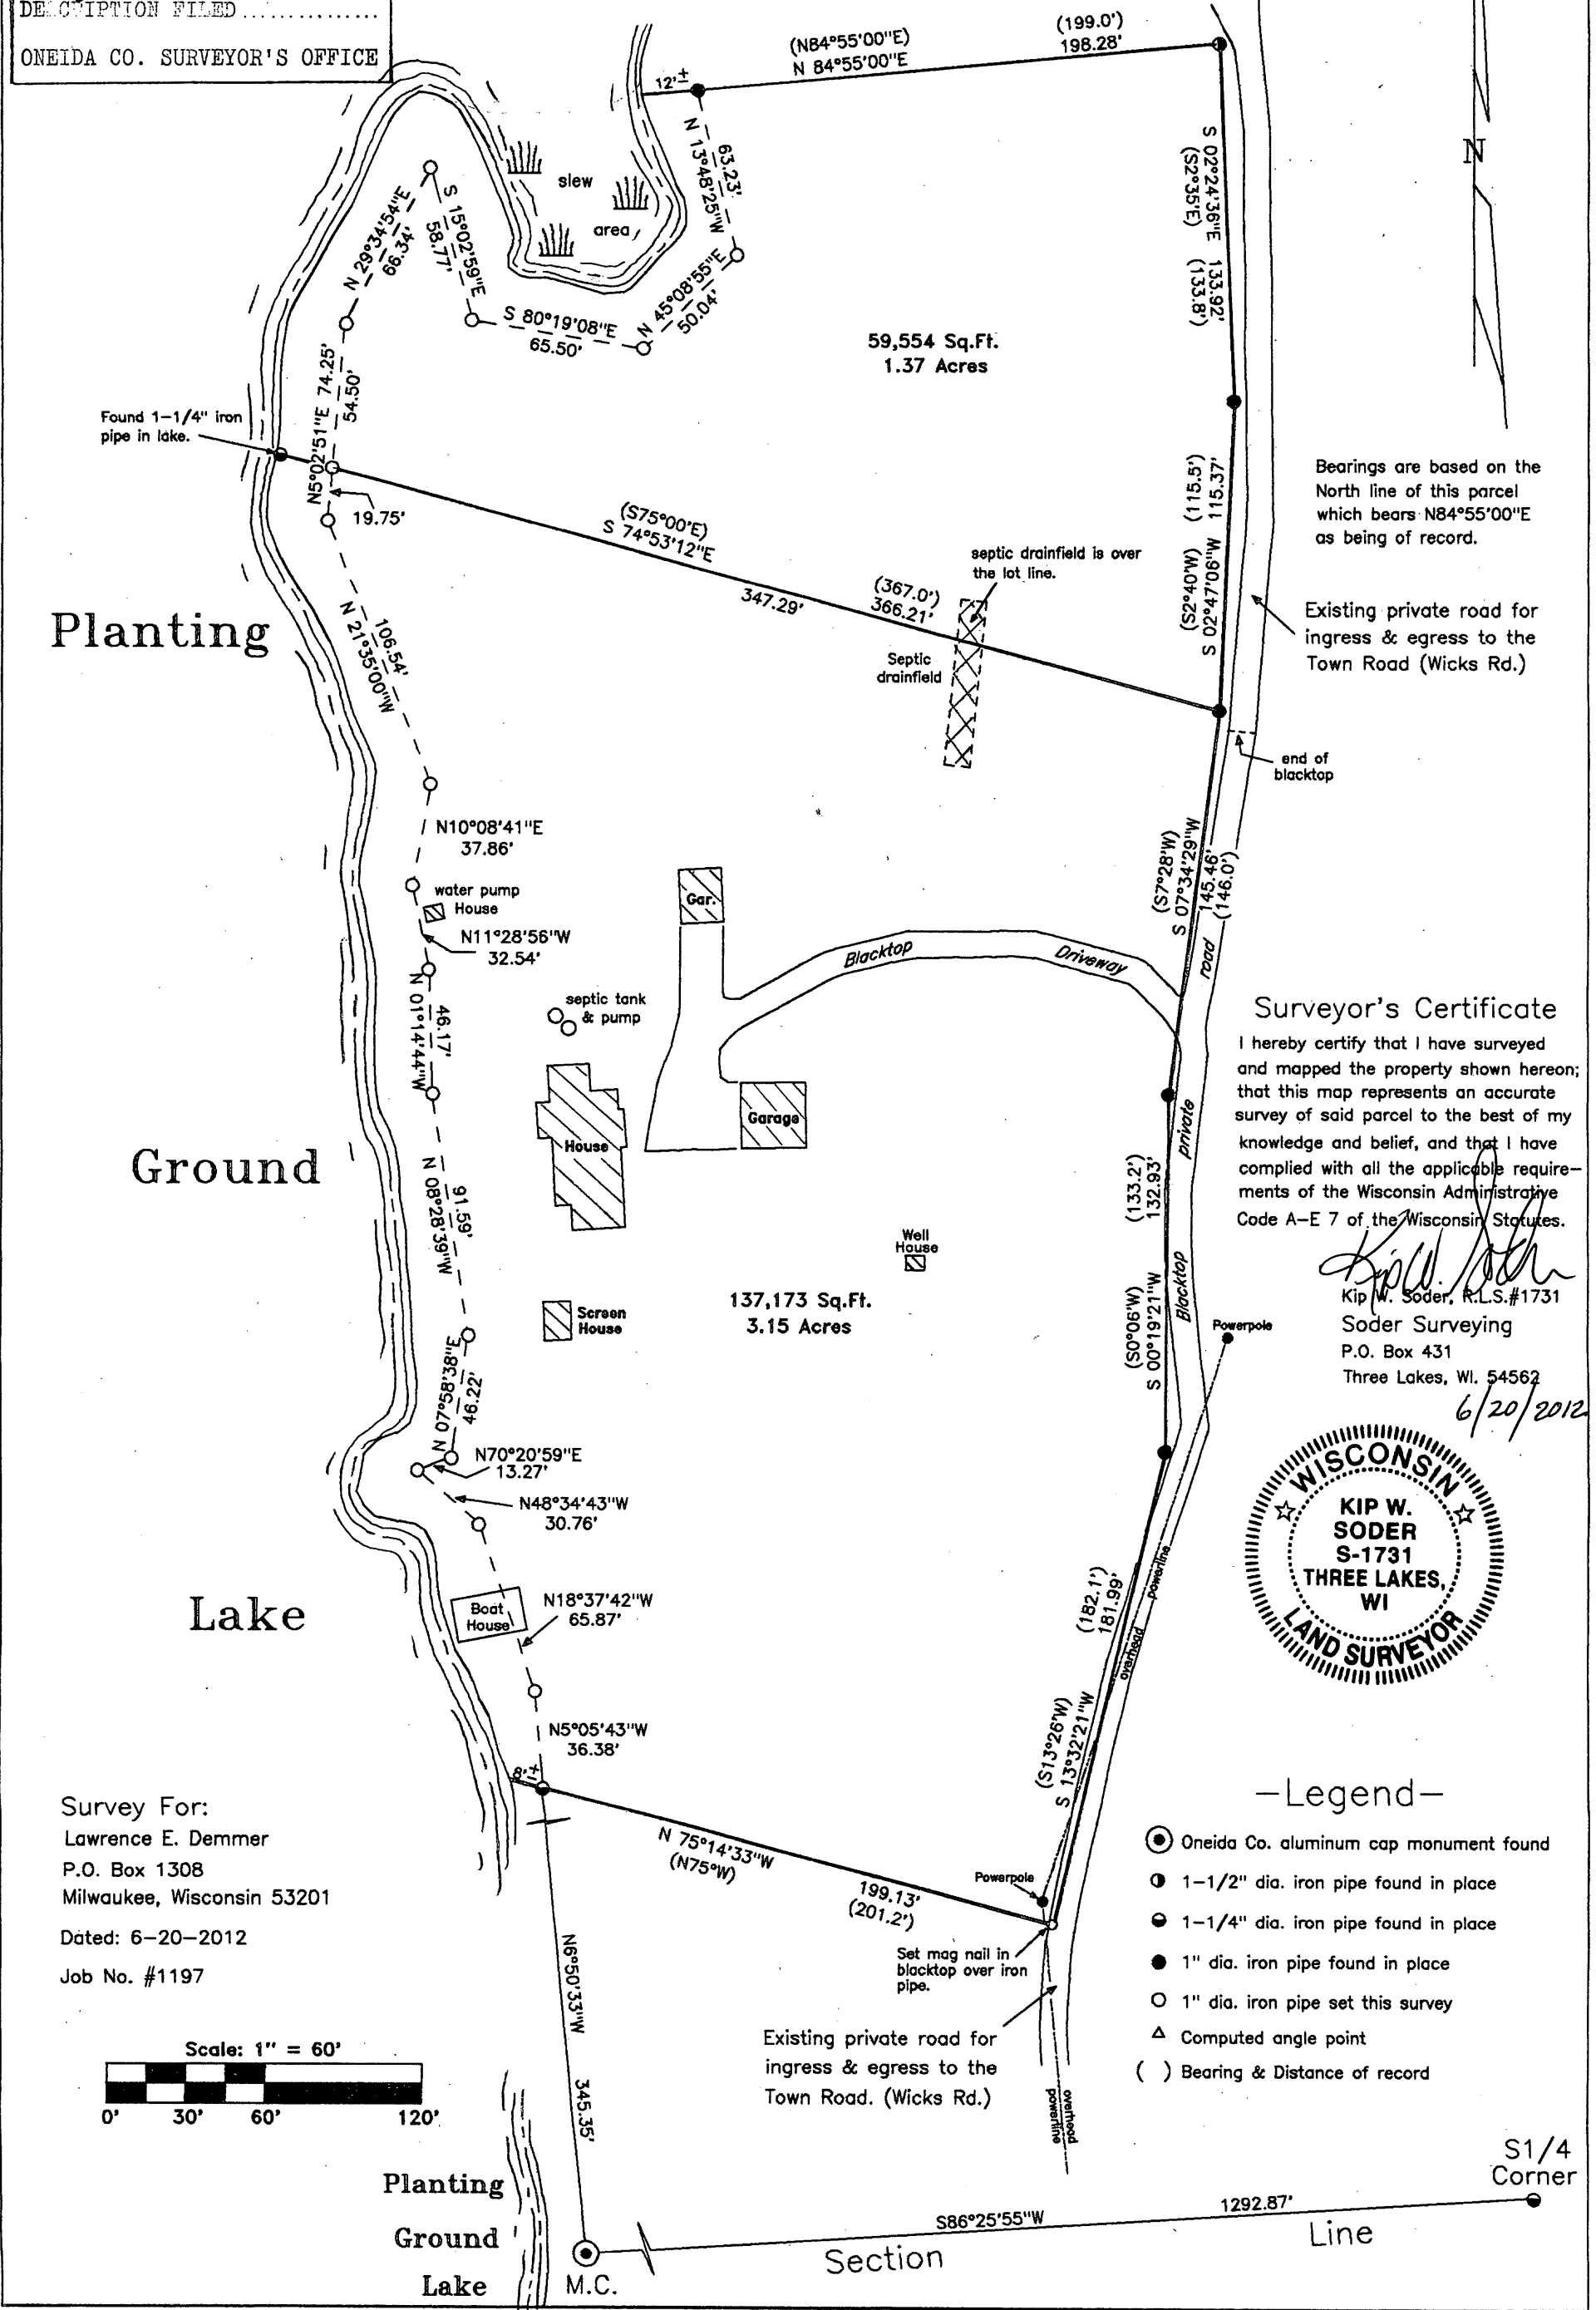

Bearings are based on the North line of this parcel which bears N84°55'00"E as being of record.

Existing private road for ingress & egress to the Town Road (Wicks Rd.)

Surveyor's Certificate

I hereby certify that I have surveyed and mapped the property shown hereon; that this map represents an accurate survey of said parcel to the best of my knowledge and belief, and that I have complied with all the applicable requirements of the Wisconsin Administrative Code A-E 7 of the Wisconsin Statutes.

Kip W. Soder
 Kip W. Soder, R.L.S.#1731
 Soder Surveying
 P.O. Box 431
 Three Lakes, WI. 54562

6/20/2012



-Legend-

- ⊙ Oneida Co. aluminum cap monument found
- 1-1/2" dia. iron pipe found in place
- 1-1/4" dia. iron pipe found in place
- 1" dia. iron pipe found in place
- 1" dia. iron pipe set this survey
- △ Computed angle point
- () Bearing & Distance of record

Survey For:
 Lawrence E. Demmer
 P.O. Box 1308
 Milwaukee, Wisconsin 53201
 Dated: 6-20-2012
 Job No. #1197

