

A2769

A2769

Being a part of  
 Gov't. Lot 2  
 Section 18, T 39 N, R 11 E  
 Town of Three Lakes, Oneida County, Wisconsin

Bearings are based on the Section  
 line which bears N85°53'48"W as  
 being of record.

**Surveyor's Certificate**

I hereby certify that I have surveyed and mapped the lands shown hereon and that, to the best of my knowledge and belief, said survey and map is a true and correct representation thereof, and that I have complied with the applicable requirements of Chapter A-E 7 of the Wisconsin Administrative Code of the Minimum Standards for Property Surveys.

Dated this 21<sup>st</sup> day of June 2013.

*Kip W. Soder*

Kip W. Soder, R.L.S.#1731  
 Soder Surveying  
 P.O. Box 431  
 Three Lakes, Wisconsin 54562

**-Legend-**

- 1" dia. iron pipe found in place
- 1" dia. iron pipe set this survey
- △ computed angle point
- ( ) Bearing & Distance of record

Note: Descriptions are provided on separate sheets.




Survey For:  
 Volk Living Trust  
 P.O. Box 218  
 Three Lakes, Wisconsin 54562

Scale: 1" = 200'    Date: 6-21-2013    Drwn. By: K.W.S

Soder Surveying  
 P.O. Box 431  
 Three Lakes, WI 54562

Drg. No.  
 1337

A2769

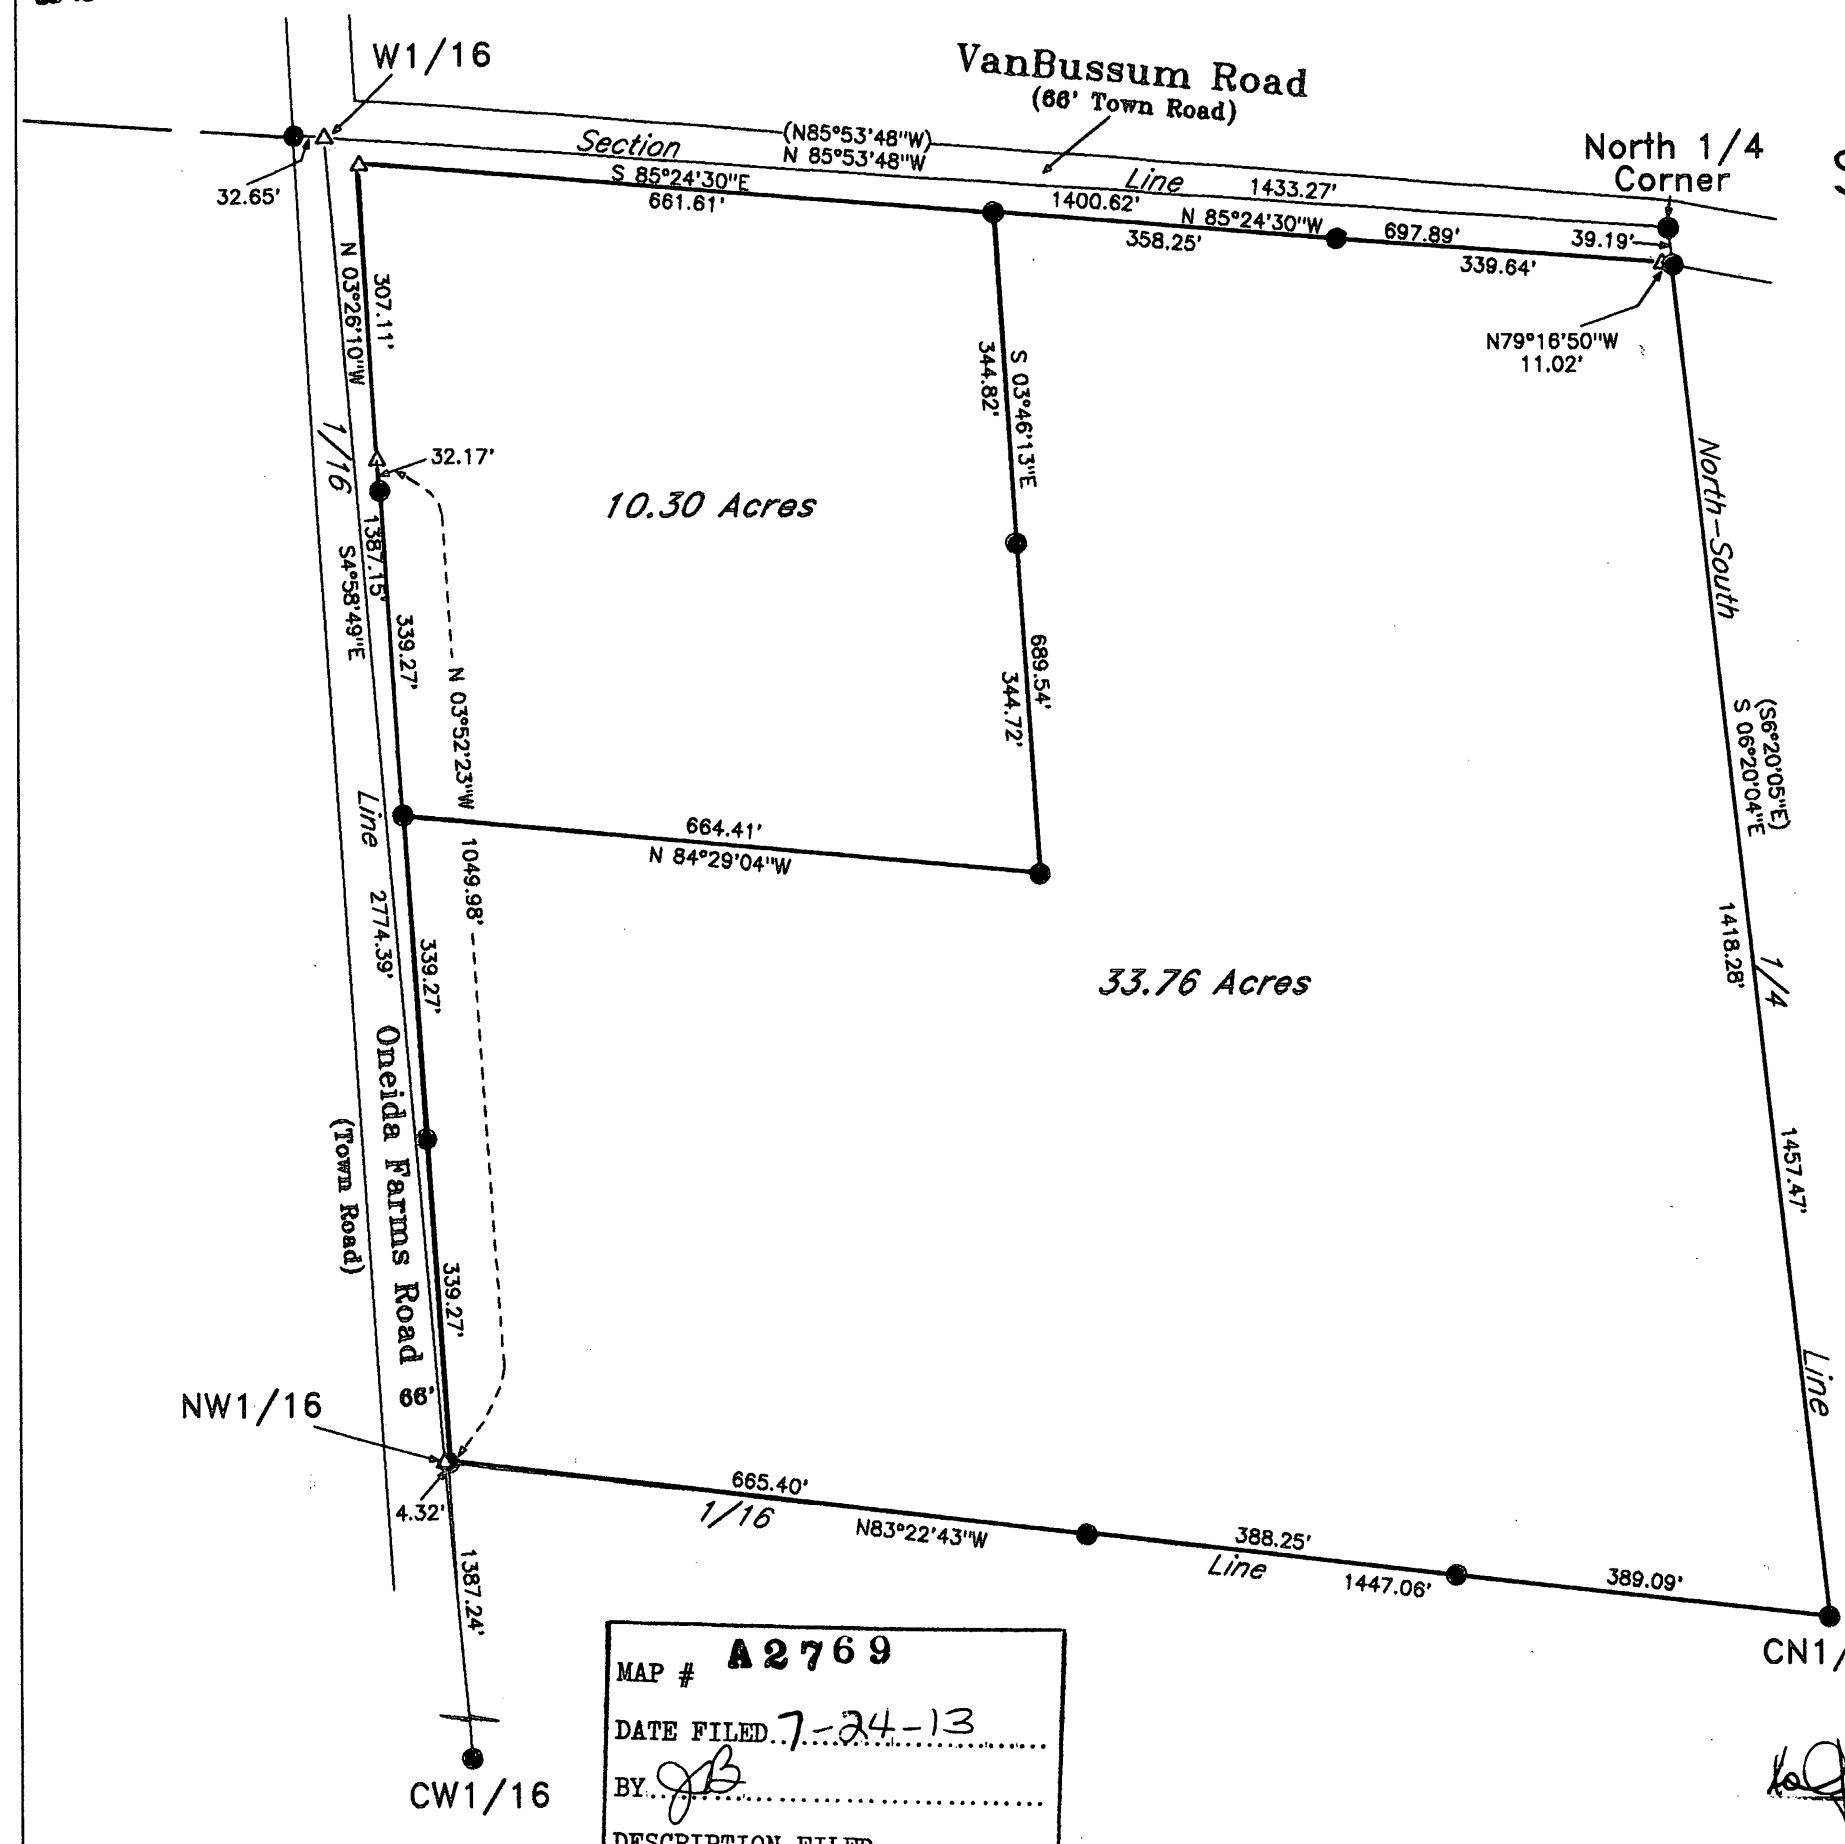

MAP # **A2769**  
 DATE FILED 7-24-13  
 BY JB  
 DESCRIPTION FILED  
 ONEIDA CO. SURVEYOR'S OFFICE

Planning & Zoning Review  
 Date 7-18-13  
 #13419