

A2807



A2807

Laurel Lake

Being a part of Lot 36 and all of Lot 37 of the Northwoods Plat which is located in Section 3, T38N, R11E Town of Three Lakes, Oneida County, WI.

Note: Description is provided on a separate sheet.

Bearings are based on the line between platted lots 37 & 38 which bears N50°34'00"W as being of record.

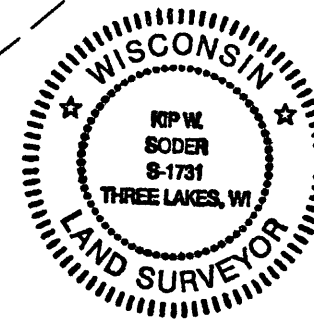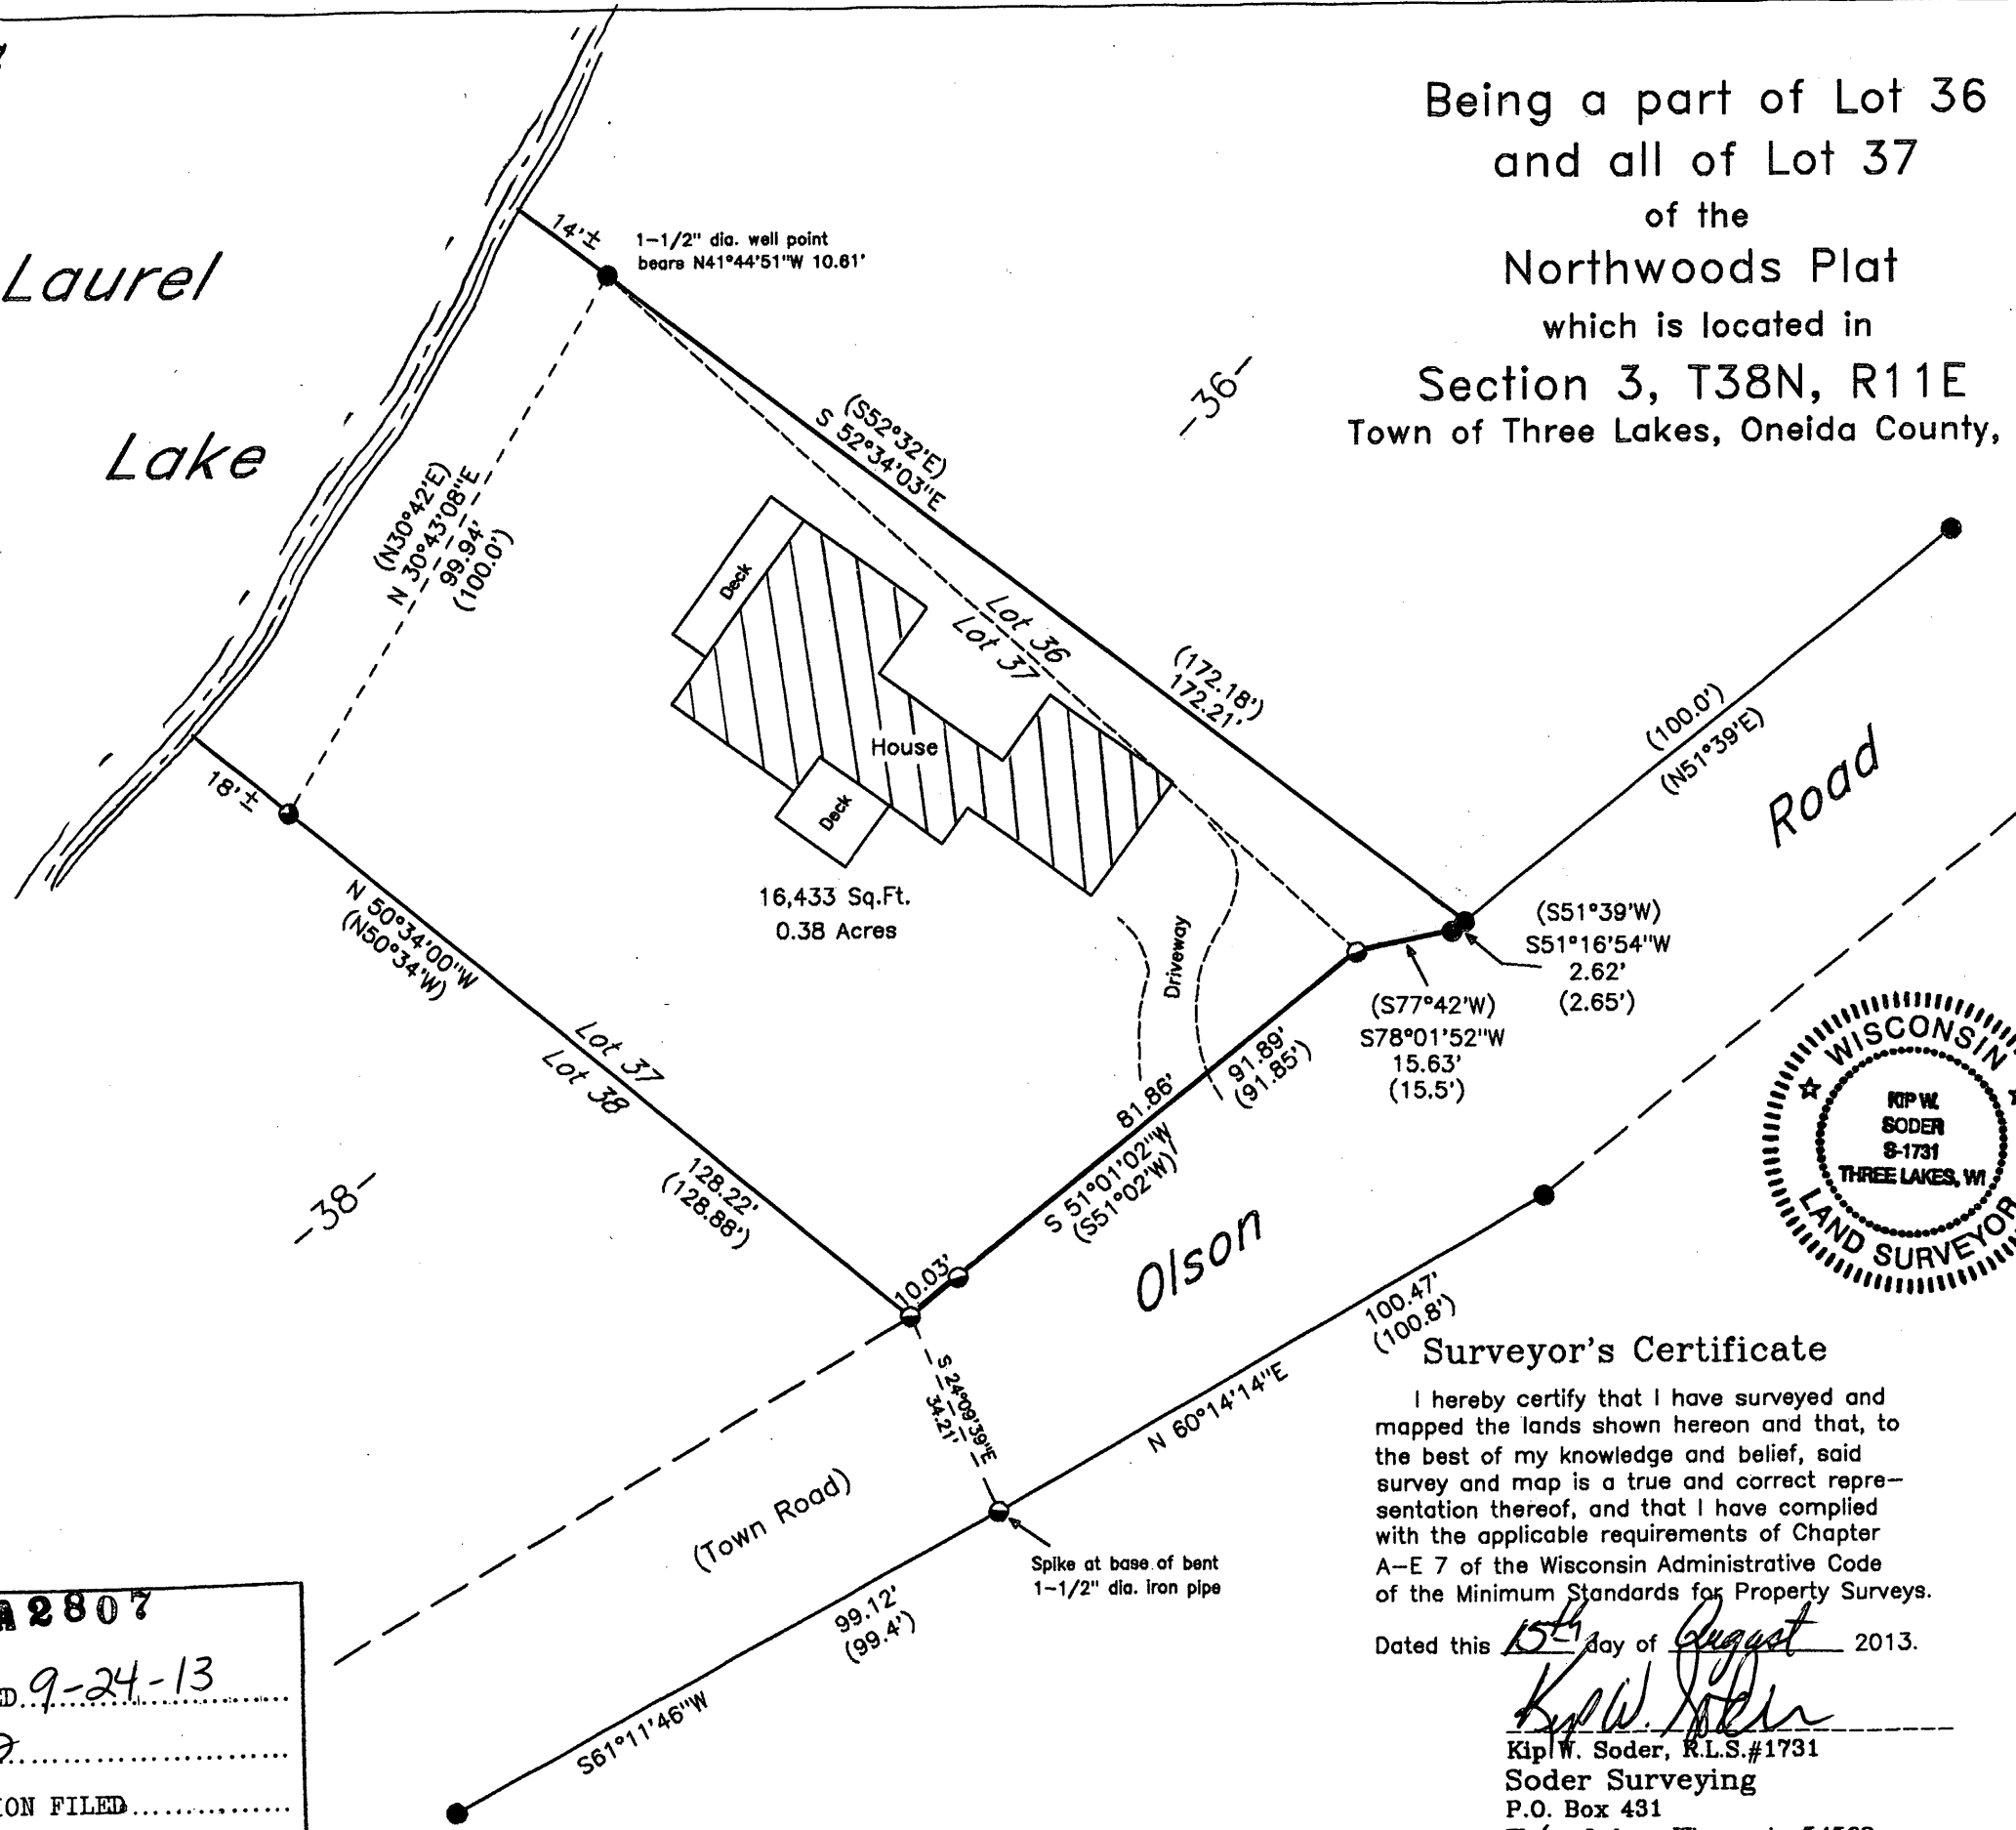

-Legend-

- 1-1/2" dia. well point found in place
- 1-1/2" dia. iron pipe found in place
- 1" dia. iron pipe found in place
- △ computed angle point
- ( ) Bearing & Distance of record

Lot 37 platted lots

Surveyor's Certificate

I hereby certify that I have surveyed and mapped the lands shown hereon and that, to the best of my knowledge and belief, said survey and map is a true and correct representation thereof, and that I have complied with the applicable requirements of Chapter A-E 7 of the Wisconsin Administrative Code of the Minimum Standards for Property Surveys.

Dated this 15th day of August 2013.

*Kip W. Soder*  
 Kip W. Soder, R.L.S.#1731  
 Soder Surveying  
 P.O. Box 431  
 Three Lakes, Wisconsin 54582

Survey For:  
 Donald & Annette Hidde  
 Revocable Trust  
 2817 W. Country Club Drive  
 Mequon, Wisconsin 53092

Scale: 1" = 30'    Date: 8-15-2013    Drwn. By: K.W.S

Soder Surveying  
 P.O. Box 431  
 Three Lakes, WI 54562

Drg. No.  
 1346

MAP # **A2807**  
 DATE FILED 9-24-13  
 BY JB  
 DESCRIPTION FILED.....  
 ONEIDA CO. SURVEYOR'S OFFICE

A2807