


A 2877

A 2877

Being a part of the
 Northwest 1/4
 Section 13, T 38 N, R 11 E
 Town of Three Lakes, Oneida County, Wisconsin

Lot 3 CSM Vol. 14cs on Page 3273

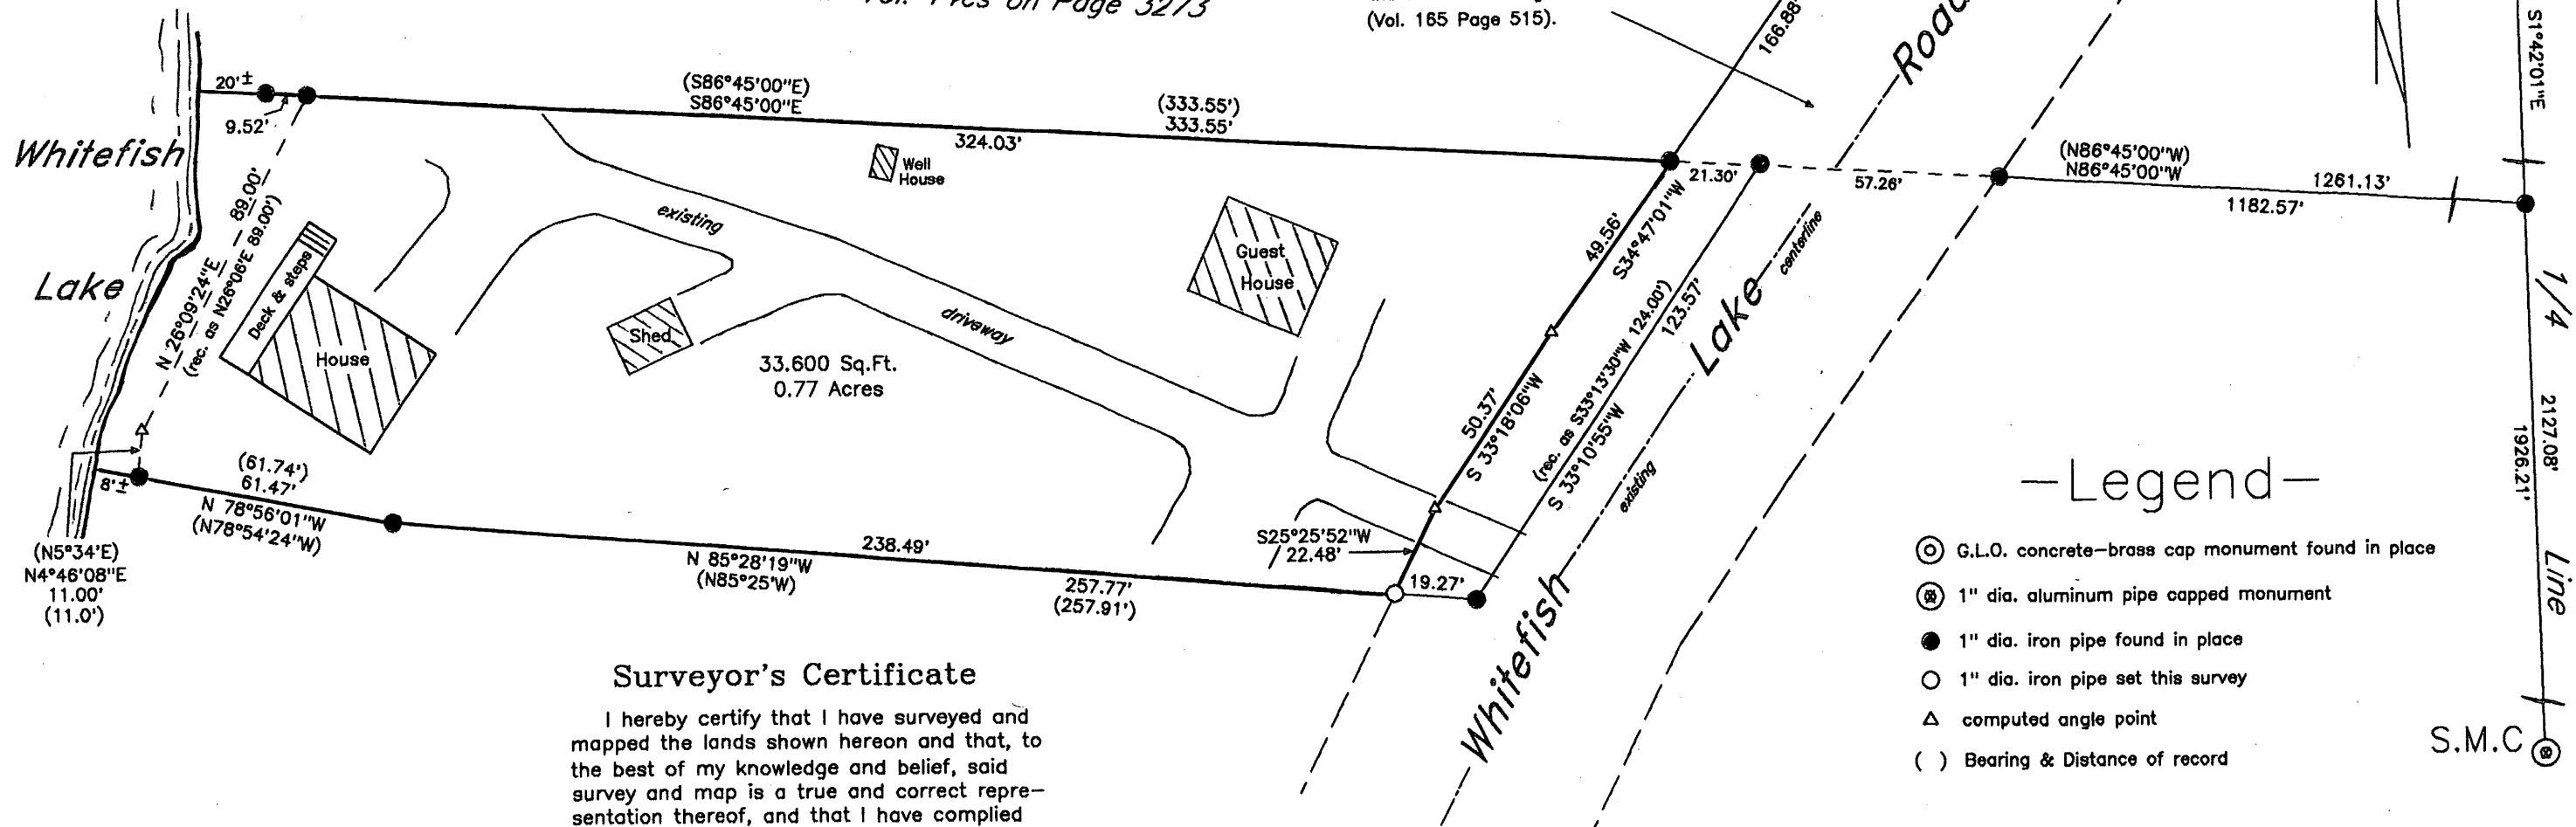

Bearings are based on the Section line which bears N86°45'00"W as being of record.

Note: Description is provided on a separate sheet.

Note: 66' wide Town Road as recorded in Doc. # 143181 in the Oneida Co. Register of Deeds (Vol. 165 Page 515).

-Legend-


- ⊙ G.L.O. concrete-brass cap monument found in place
- ⊗ 1" dia. aluminum pipe capped monument
- 1" dia. iron pipe found in place
- 1" dia. iron pipe set this survey
- △ computed angle point
- () Bearing & Distance of record

Surveyor's Certificate

I hereby certify that I have surveyed and mapped the lands shown hereon and that, to the best of my knowledge and belief, said survey and map is a true and correct representation thereof, and that I have complied with the applicable requirements of Chapter A-E 7 of the Wisconsin Administrative Code of the Minimum Standards for Property Surveys.

Dated this 22nd day of October 2013.

Kip W. Soder
 Kip W. Soder, R.L.S.#1731
 Soder Surveying
 P.O. Box 431
 Three Lakes, Wisconsin 54562

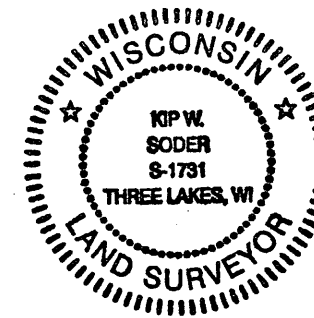

Survey For:
 Kathlyn Tornes
 P.O. Box 57
 Three Lakes, Wisconsin 54562

Scale: 1" = 40' Date: 10-22-2013 Drwn. By: K.W.S

Soder Surveying
 P.O. Box 431
 Three Lakes, WI 54562

Drg. No.
 1355

MAP # **A 2877**
 DATE FILED 5-20-14
 BY JB
 DESCRIPTION FILED
 ONEIDA CO. SURVEYOR'S OFFICE

A 2877