


A 2878

A 2878

Being located in
 Gov't. Lot 8 of Section 5
 Township 36 North, Range 10 East
 Town of Pelican, Oneida County, WI.
 Also known as Lot 2 of CSM in Vol. 5cs Page 1440

Bearings are based on the West
 line of this parcel which bears
 N12°34'50"W as being of record.

Fifth Lake
 (North Pelican Lake per CSM)

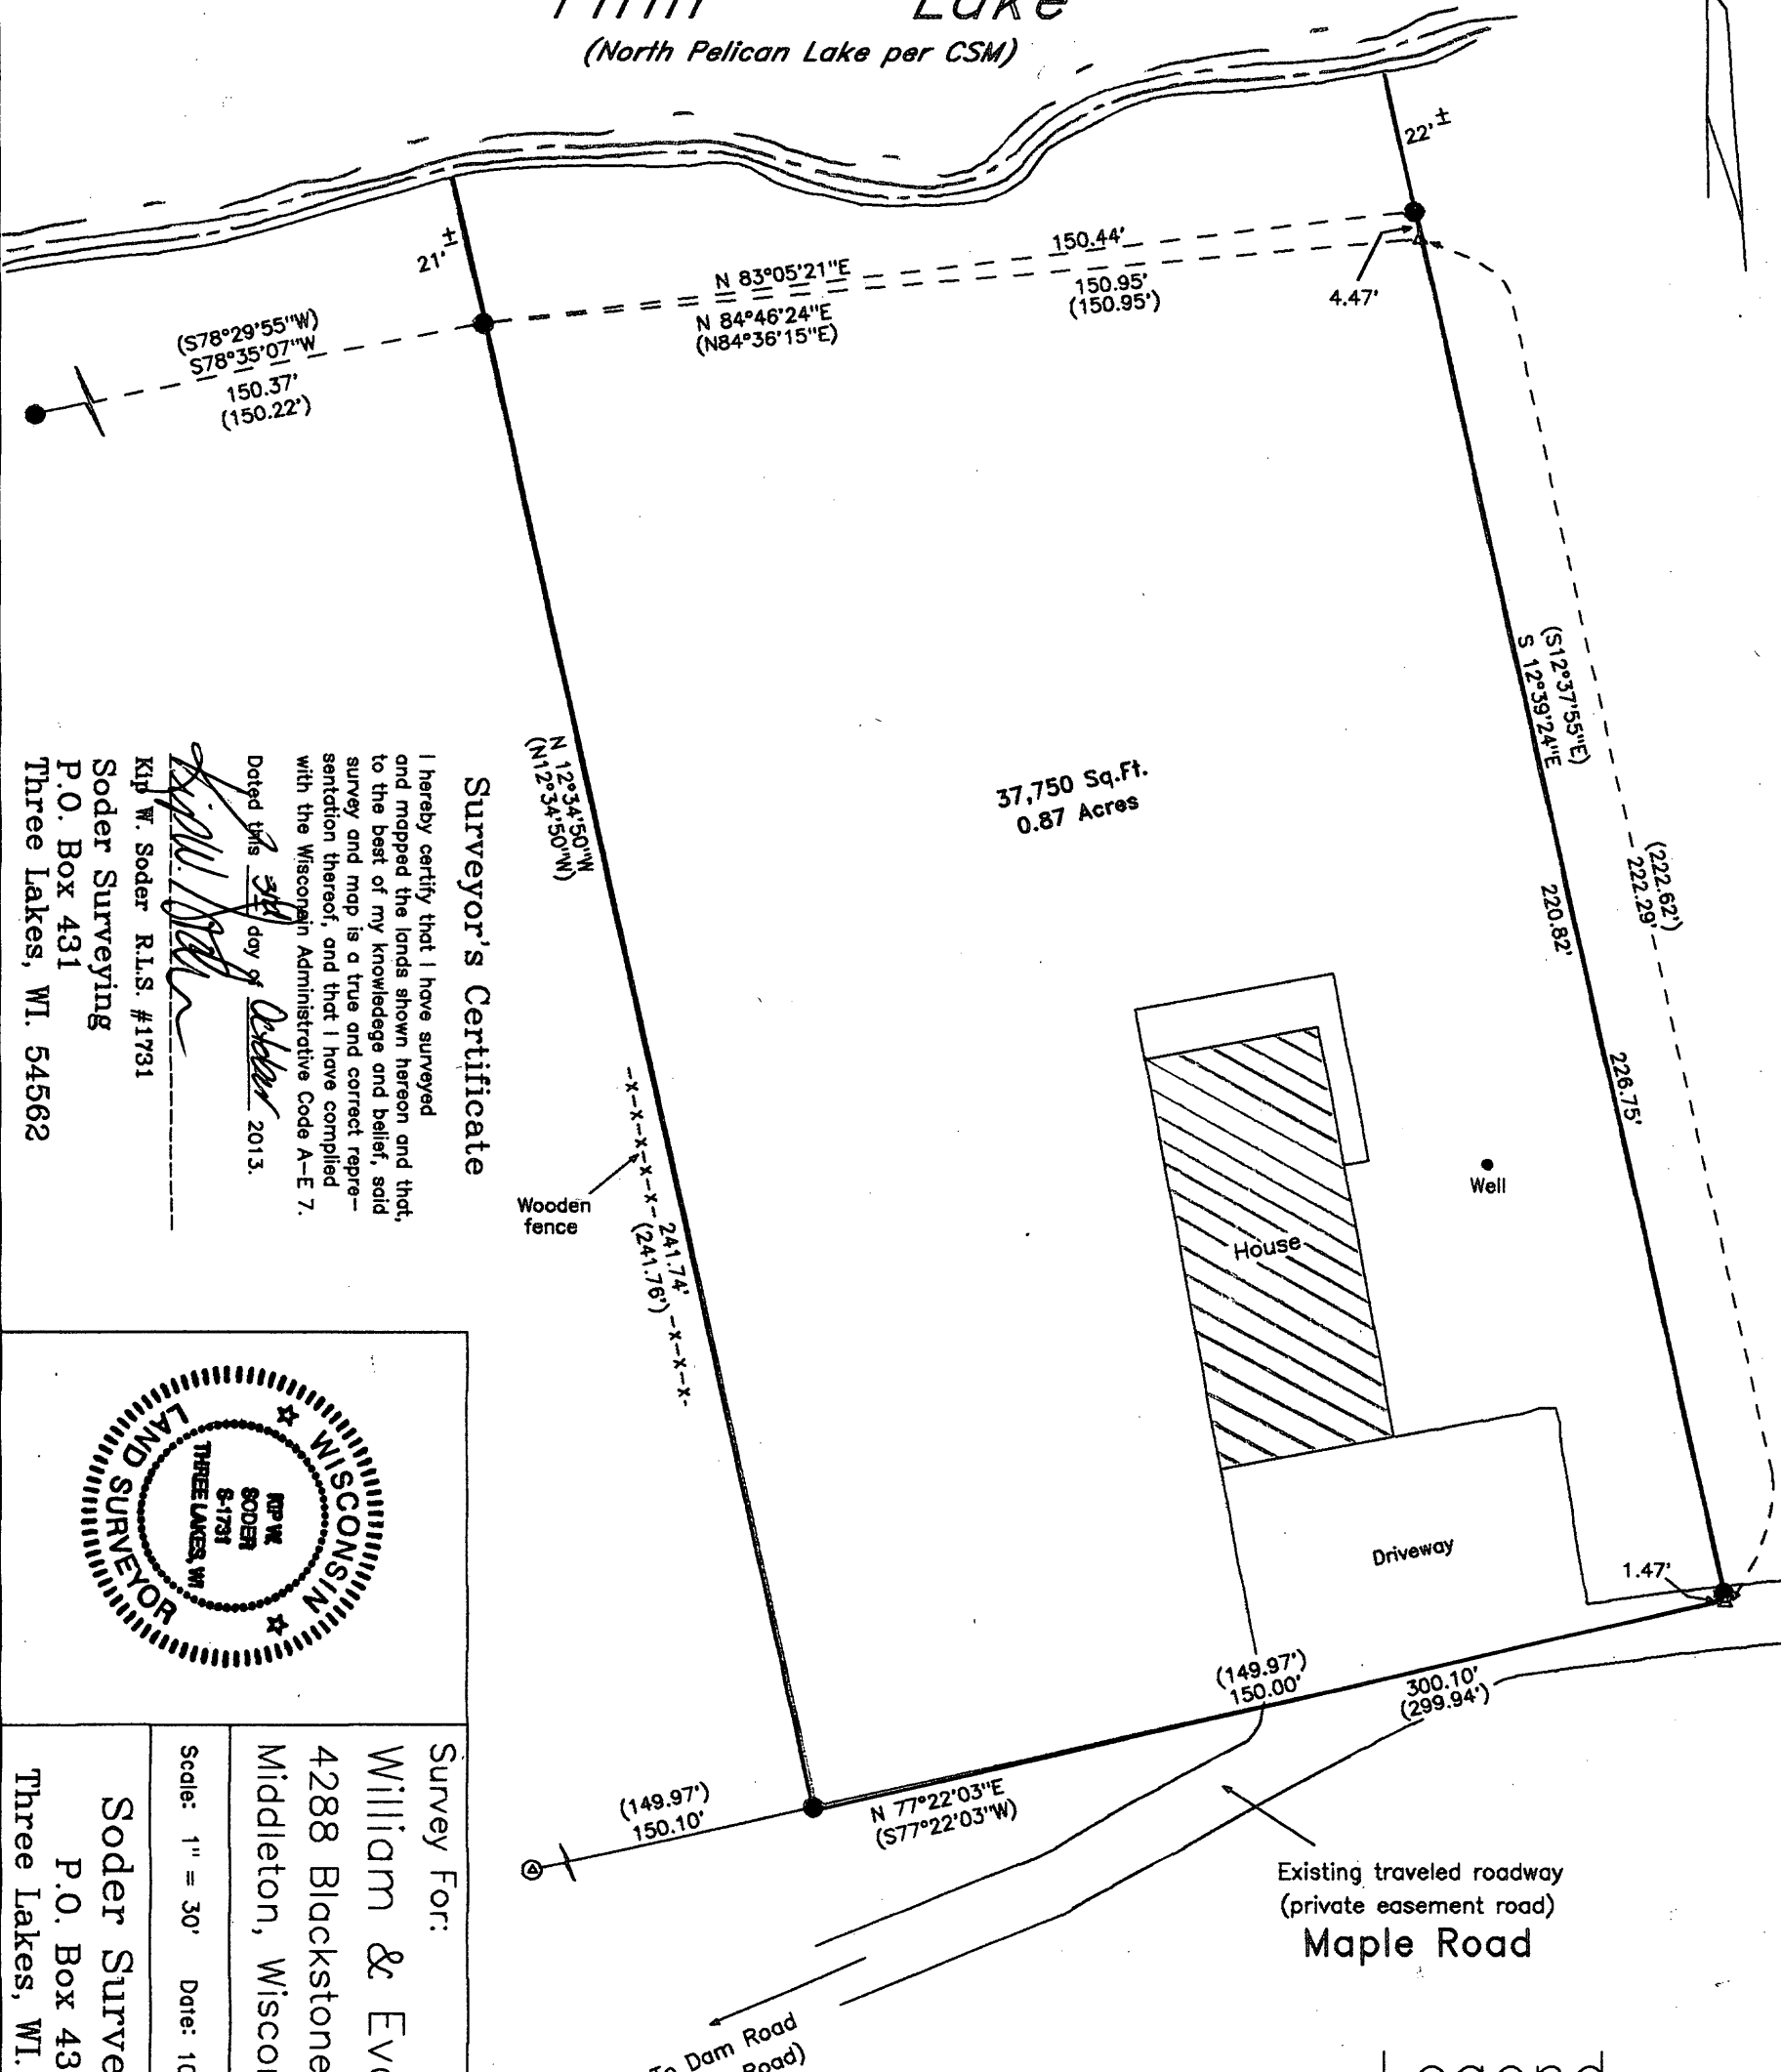


Surveyor's Certificate

I hereby certify that I have surveyed and mapped the lands shown hereon and that, to the best of my knowledge and belief, said survey and map is a true and correct representation thereof, and that I have complied with the Wisconsin Administrative Code A-E 7.

Dated this 9th day of October 2013.
 Kip W. Soder R.L.S. #1731

Soder Surveying
 P.O. Box 431
 Three Lakes, WI. 54562

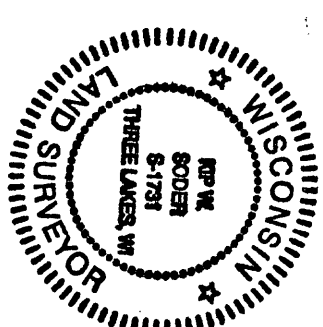

Survey For:

William & Eva Hinnendael
 4288 Blackstone Court
 Middleton, Wisconsin 53562

Scale: 1" = 30' Date: 10-03-2013 Drwn. By: K.W.S

Soder Surveying
 P.O. Box 431
 Three Lakes, WI. 54562

MAP # **A 2878**
 DATE FILED 5-20-14
 BY JB
 DESCRIPTION FILED
 ONEIDA CO. SURVEYOR'S OFFICE

- Legend—
- 1" dia. iron pipe found in place
 - ⊙ Angle iron found in place
 - △ computed corner position
 - () Bearing & Distance of record

Drq. No. 1360
A 2878

A 2878