


Oneida County
Grid North

All of Lot 35 and Part of Lot 36 of Northwoods Plat

Located in
Gov't. Lots 5 and 6
Section 3, T 38 N, R 11 E
Town of Three Lakes
Oneida County, Wisconsin

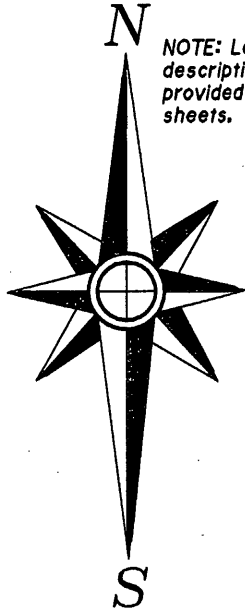

NOTE: Legal descriptions are provided on separate sheets.

Scale: 1" = 40'



Laurel Lake

-Surveyor's Certificate-

"I HEREBY CERTIFY, THAT I HAVE SURVEYED AND MAPPED THE LANDS SHOWN HEREON AND THAT, TO THE BEST OF MY KNOWLEDGE AND BELIEF, THIS SURVEY AND MAP IS A TRUE AND CORRECT REPRESENTATION THEREOF, AND THAT I HAVE COMPLIED WITH THE APPLICABLE REQUIREMENTS OF CHAPTER A-E 7 OF THE WISCONSIN ADMINISTRATIVE CODE'S MINIMUM STANDARDS FOR PROPERTY SURVEYS."

DATED THIS 5th DAY OF AUGUST, 2014.

THOMAS A. BOETTCHER, R.L.S. 1763

West 1/4 Corner
N 66°16'10"E 3062.07'

-Legend-

- ⊙ ONEIDA COUNTY ALUMINUM CAPPED MONUMENT FOUND IN PLACE
- ⊕ 1-1/2" IRON PIPE FOUND IN PLACE
- 1" IRON PIPE FOUND IN PLACE
- 1" IRON PIPE SET
- () BEARING & DISTANCE OF RECORD

Lake


"Rasmussen"
856 Olson Road
-36-

-35-
864 Olson Road
26,800±Sq.Ft.
0.62±Acres

Olson Road

Platted Road

30' wide Platted Road

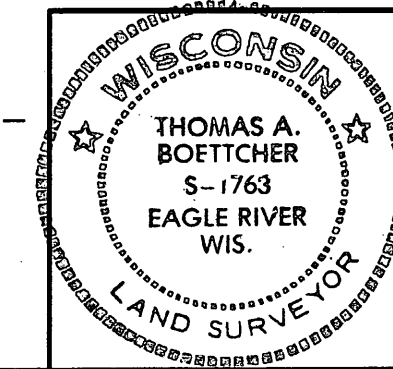

Survey for
David & Shelley Rasmussen
1495 Caxambas Court
Marco Island, FL 34145

SCALE: 1" = 40' DATE: 8/5/2014 DWN. BY: TAB

Drawing No. **E3875** Eagle Landmark Surveying Inc.
5035 Hwy. 70 West, Eagle River, WI 54521
P&F (715)479-8610 eaglelandmark@frontier.com

MAP # **A 2954**

DATE FILED **11-24-14**

BY *[Signature]*

DESCRIPTION FILED

ONEIDA CO. SURVEYOR'S OFFICE

TL 2278, 2279