

A 2960

A 2960

Survey For
David Ingle
6845 Shore Crest Drive
Rhineland, WI 54501

SCALE: 1" = 40' DATE: 7/15/2014 DWN. BY: TAB

Drawing No. **E3856** Eagle Landmark Surveying Inc.
5035 Hwy. 70 West, Eagle River, WI 54521
P&F (715)479-9610 eaglelandmark@frontier.com

East-West 1/4 Line of Record

Being a Part of
Gov't. Lot 3, Section 10
T 38 N, R 8 E
Town of Newbold
Oneida County, Wisconsin

Scale: 1" = 40'




-Surveyor's Certificate-


"I HEREBY CERTIFY, THAT I HAVE SURVEYED AND MAPPED THE LANDS SHOWN HEREON AND THAT, TO THE BEST OF MY KNOWLEDGE AND BELIEF, THIS SURVEY AND MAP IS A TRUE AND CORRECT REPRESENTATION THEREOF, AND THAT I HAVE COMPLIED WITH THE APPLICABLE REQUIREMENTS OF CHAPTER A-E 7 OF THE WISCONSIN ADMINISTRATIVE CODE'S MINIMUM STANDARDS FOR PROPERTY SURVEYS."

DATED THIS 15th DAY OF JULY, 2014.

THOMAS A. BOETTCHER, R.L.S. 1763

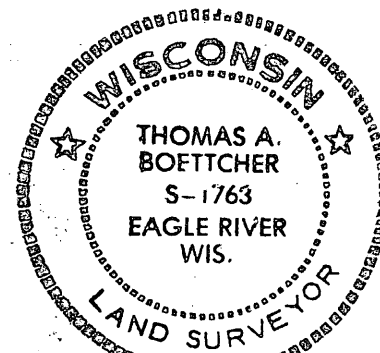

Oneida County
Grid North

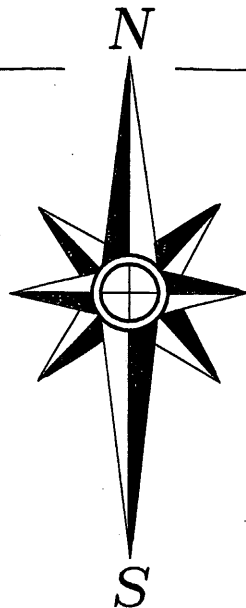


Bearings are based on the record Oneida County Grid bearing for the South line of Document No. 709355 of S 89°54'00"E.

NOTE: Legal description is provided on a separate sheet.

-Legend-

- W.C.D. 2" BRASS CAPED IRON PIPE MONUMENT FOUND IN PLACE
- ⊕ 1-1/2" IRON PIPE FOUND IN PLACE
- 1" IRON PIPE FOUND IN PLACE
- △ COMPUTED ANGLE POINT
- () BEARING & DISTANCE OF RECORD

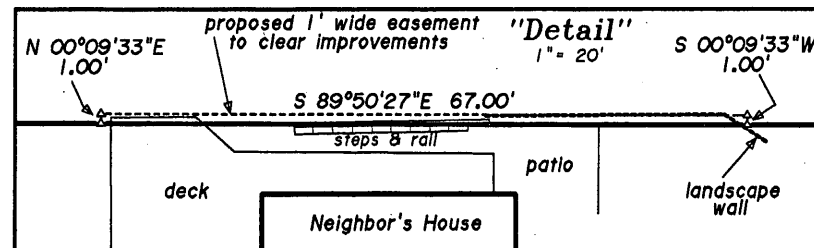

Document No. 709355


(S 89°54'00"E 431.17')
(S 89°54'00"E 431.21')
(N 89°36'E 431.30')

6845 Shore Crest Drive
Document No. 709353
43,400±Sq.Ft.
1.00±Acres

NOTE: Home and other improvements are not shown

(N 2°43'W)
(N 01°54'28"W)
10.06'
(10.05')

(N 7°23'W 89.95')
(N 06°34'28"W 90.03')

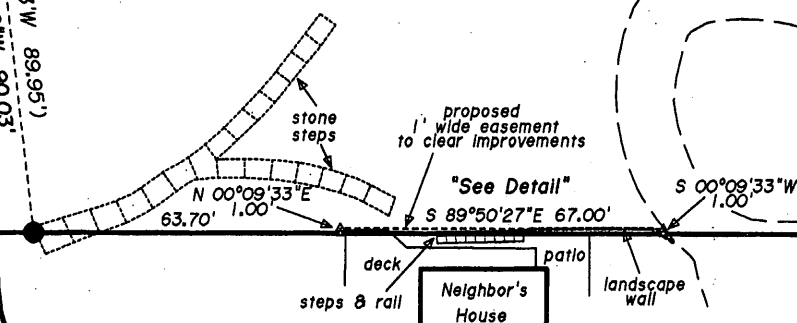

Document No. 450572

(S 89°26'26"W 1399.49')
(S 89°26'48"W 1399.53')

78.63'
(78.59')

1320.90'

Northeast corner of Gov't. Lot 3 as called for in Document Number 709353

Northeast corner of Gov't. Lot 3 as previously surveyed

East 1/4 Corner

(S 2°59'11"E 100.01')

(S 3°30'E 285.00')
(S 03°00'20"E 284.82')
East Line of Gov't. Lot 3 as called for in Document No. 709353
184.74'

Gov't. Lot 3
NE1/4-SE1/4

(S 0°23'57"W)

Shore Crest Drive

Muskellunge Lake

MAP # **A 2960**

DATE FILED **11-24-14**

BY *[Signature]*

DESCRIPTION FILED

ONEIDA CO. SURVEYOR'S OFFICE

NE541-2