



MAP # **A 2977**
 DATE FILED 1-27-15
 BY JB
 DESCRIPTION FILED
 ONEIDA CO. SURVEYOR'S OFFICE

Lot 2, Certified Survey Map No. 1546,
 Recorded in Oneida County Register of Deeds as
 CSM Volume 6, Page 1546, 1546A
 Located in
Government Lot 1,
 Section 33, Town 36 North, Range 6 East,
 Town of Nokomis,
 Oneida County, Wisconsin

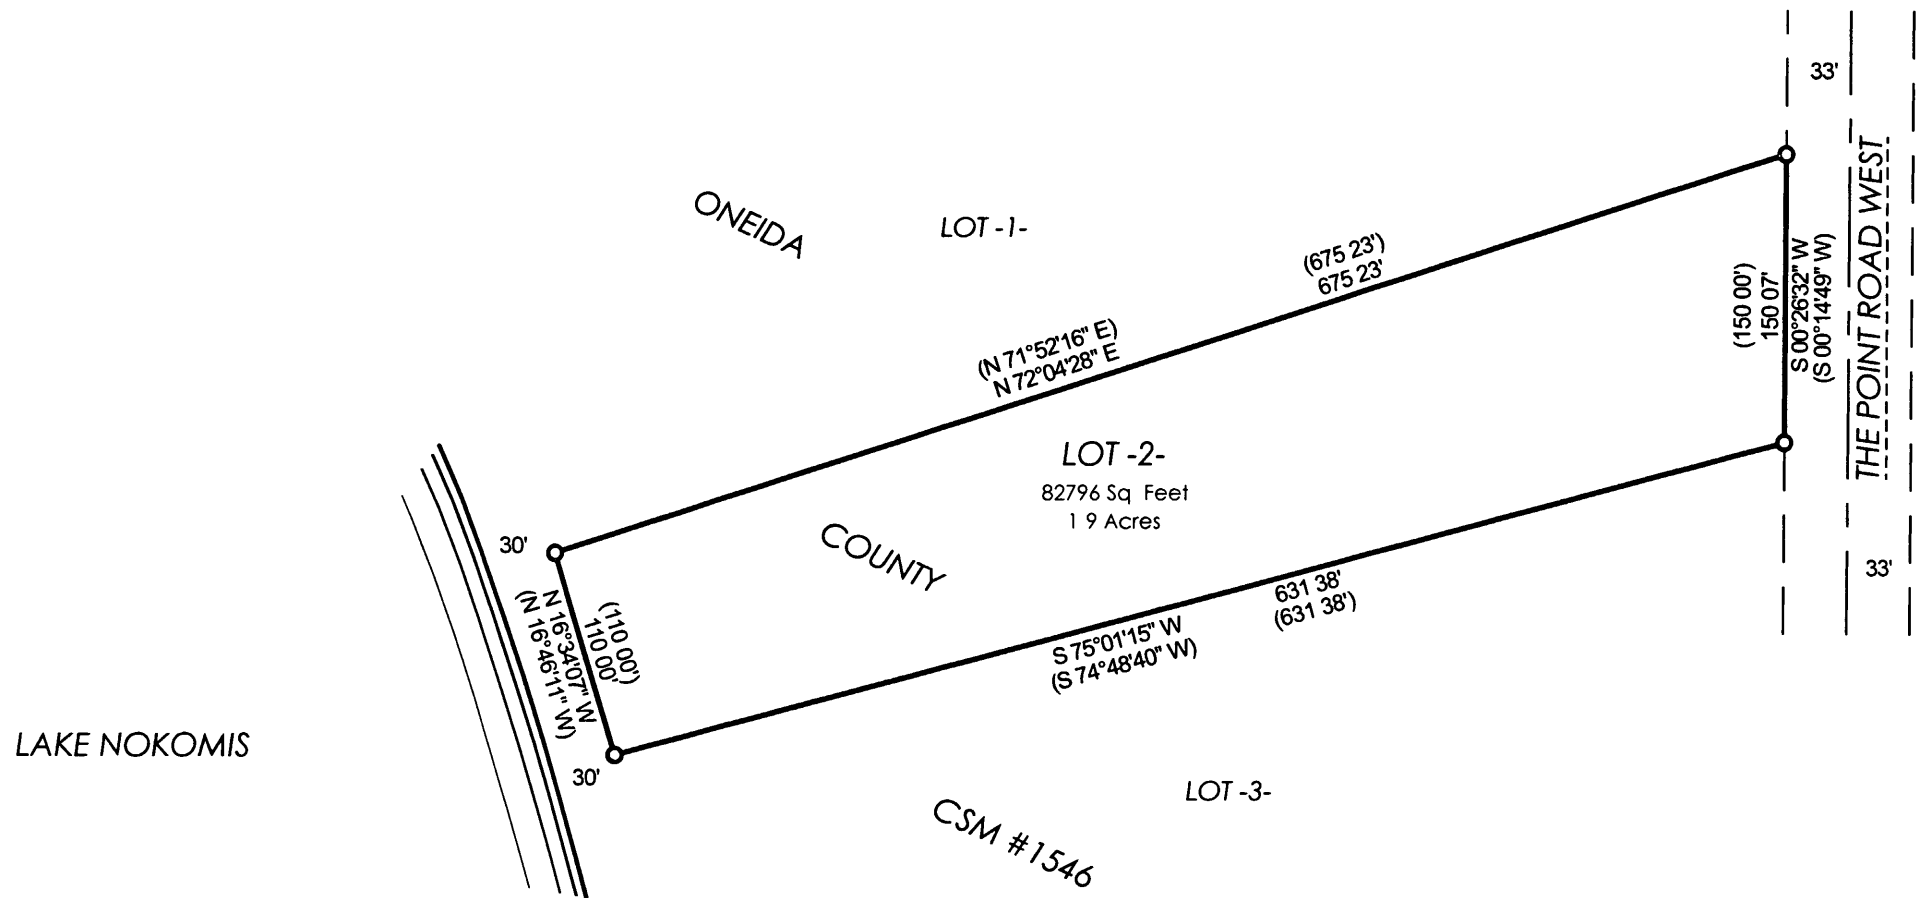

Bearings assumed
 referenced to the East line
 of Lot 2, Oneida County
 CSM #1546 which bears
 S00°26'32"W

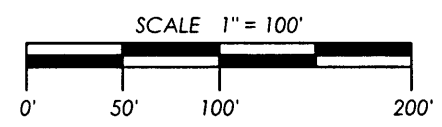

Notes

Flowage rights and title to all lands 30' landward from the High-Water mark of Lake Nokomis are retained by the Wisconsin Valley Improvement Company, as shown on Oneida County CSM #1546

Improvements were not located on this survey per client request

SURVEYOR'S CERTIFICATE
 I, Chad A. Besaw, Professional Land Surveyor No S-3029, hereby certify that the property shown hereon was surveyed by me or under my direction, that this map represents an accurate survey of said property to the best of my knowledge and belief, that I have performed this survey by order of Russell Wadzinski, and that I have complied with the requirements of Wisconsin Administrative Code A-E 7
 STEIGERWALDT LAND SURVEYING, LLC



Chad A. Besaw
 Professional Land Surveyor No S-3029
 Dated this January 19, 2015

LEGEND

○ = Found 1" Iron Pipe
 Monument sizes are outside diameter

STEIGERWALDT LAND SURVEYING, LLC
 856 NORTH 4TH STREET, TOMAHAWK, WI 54487
 PHONE # (715) 453-3274 FAX # (715) 453-8325
 www.steigerwaldt.com

JOB # 4158	DWG # 4158	REV
------------	------------	-----