

A 3081

Latitude = 45.82834°N  
Longitude = 89.14039°W  
Elev. 1627.6'


Island

Lake

Water Elevations  
3/19/2015 = 1624.0' NGVD29  
Allowable High = 1625.7'

MAP # **A 3031**  
DATE FILED 7-1-15  
BY JB  
DESCRIPTION FILED .....  
ONEIDA CO. SURVEYOR'S OFFICE

BEARINGS BASED ON  
THE SECTION LINE  
BEARING OF  
N 88°20'00"W AS  
SHOWN ON SURVEY  
MAP HB2688.

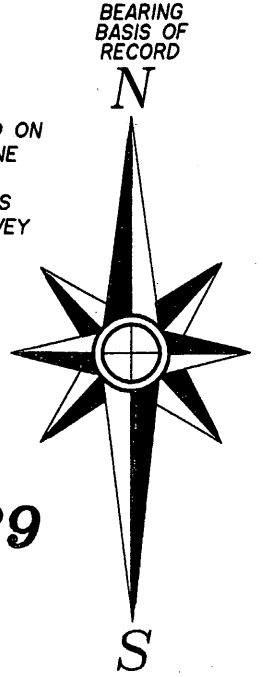

Being a Part of  
**Gov't. Lot 5, Section 29**  
**T 39 N, R 11 E**  
Town of Three Lakes  
Oneida County, Wisconsin

Scale: 1" = 30'  
0' 10' 20' 40' 60'

vent 1632.6'  
mound system  
vent 1631.2'  
septic tanks

7620 Wheeler Island Rd.  
Parcel ID TL 1270-2  
Document #724101

21,297 ± Sq. Ft.  
0.49 ± Acres

Latitude = 45.82811°N  
Longitude = 89.14043°W  
Elev. 1630.8'

Latitude = 45.82809°N  
Longitude = 89.14010°W  
Elev. 1629.0'

well

Boat House

Elev. 1629.1'

garage

Home

LAG Elev. 1630.3'

Wheeler Island Road

N 30°54'55"W (149.92')  
(150')

S 56°04'01"W (150.75')  
(S 53°W 152')

N 18°25'49"W (149.95')  
(150')

(438')  
438.00'  
N 34°21'07"E


891.25'

401.59'

N 88°20'00"W (N 85°W)  
1292.84'

Section line of record

South 1/4  
Corner

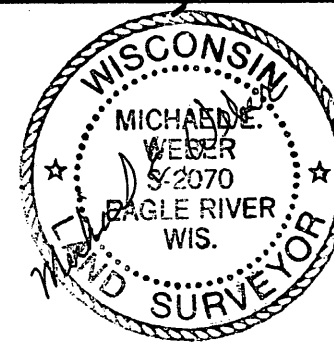

LOMA Survey For  
**Bruce & Debby Carlson**  
7620 Wheeler Island Road  
Three Lakes, WI 54562  
SCALE: 1"= 30' DATE: 3/20/2015 DWN. BY: TAB  
Drawing No. **E3934** Eagle Landmark Surveying Inc.  
5035 Hwy. 70 West, Eagle River, WI 54521  
P&F (715)479-9610 eaglelandmark@frontier.com

A 3031

A 3031

-Legend-

- ⊙ ONEIDA COUNTY ALUMINUM CAPPED MONUMENT IN PLACE
- ⊕ 1-1/4" IRON PIPE FOUND IN PLACE
- 1" IRON PIPE FOUND IN PLACE
- △ COMPUTED ANGLE POINT
- ( ) BEARING & DISTANCE OF RECORD