


A 3036

A 3036

Being a part of
Gov't. Lot 6 of Section 33
Township 39 North, Range 11 East
Town of Three Lakes, Oneida County, Wisconsin

Little Fork
Lake

MAP # **A 3036**
DATE FILED **7-1-15**
BY *[Signature]*
DESCRIPTION FILED
ONEIDA CO. SURVEYOR'S OFFICE

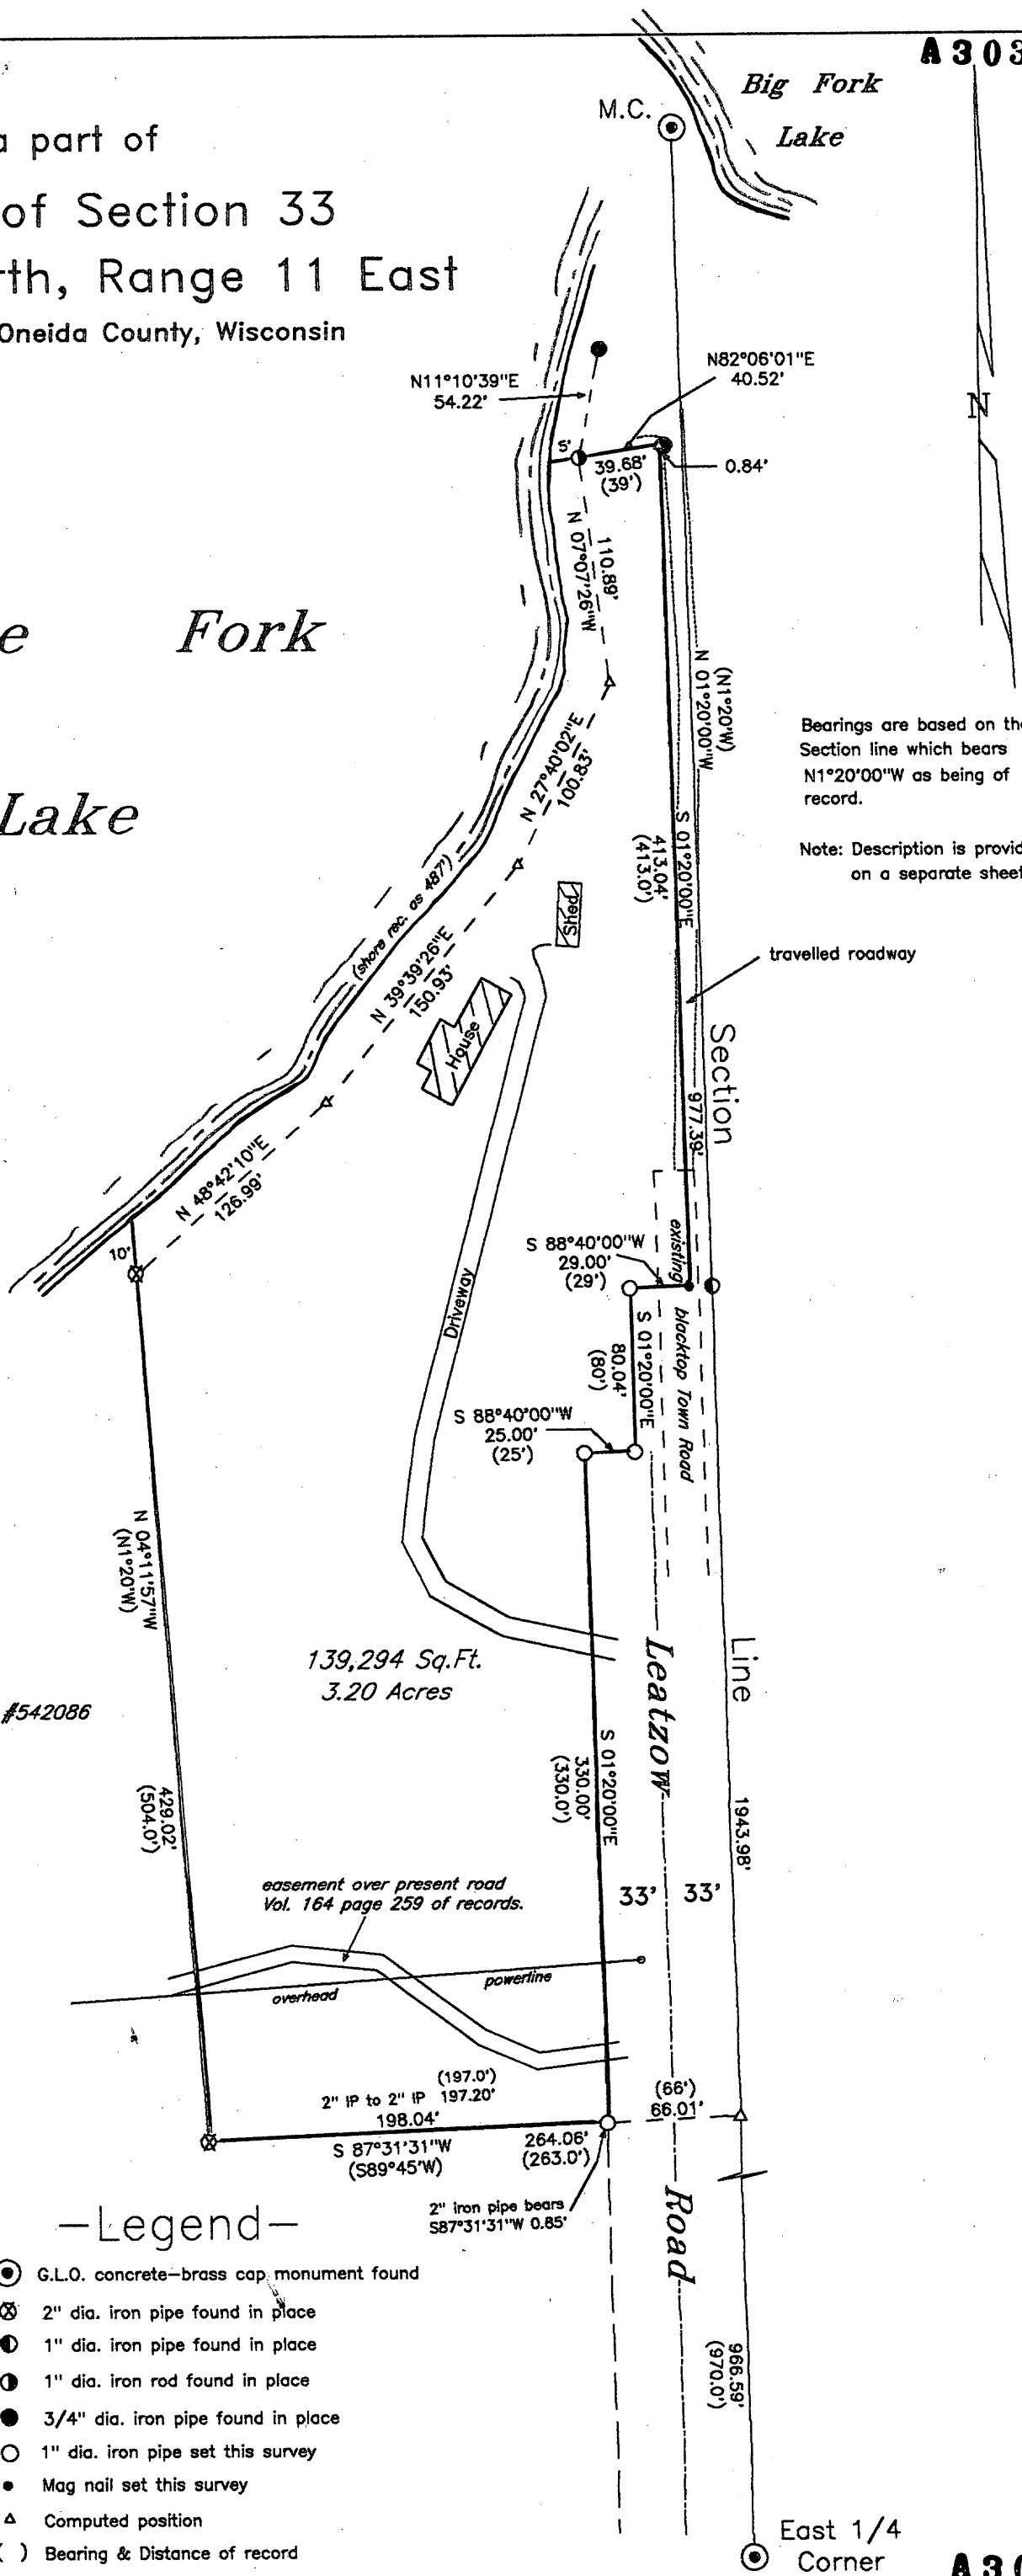

Bearings are based on the Section line which bears N1°20'00\"/>


Note: Description is provided on a separate sheet.

Surveyor's Certificate

I hereby certify that I have surveyed the property shown hereon; that this map represents an accurate survey of the property to the best of my knowledge and belief, and that I have complied with all the applicable requirements of the Wisconsin Administrative Code A-E 7 of the Minimum Standards for Property Surveys.

Dated this 31st day of March 2015.

[Signature]
Kip W. Soder Professional Land Surveyor S-#1731
Soder Surveying
P.O. Box 431
Three Lakes, WI. 54562

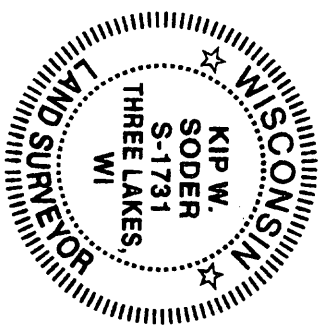

Survey For:

Carolyn McNeil, et al
6838 Obikoba Circle
Mequon, Wisconsin 53092

Scale: 1" = 80' Date: 3-31-2015 Drwn. By: K.W.S

Soder Surveying
P.O. Box 431
Three Lakes, WI. 54562

Dr. No. 1413

- Legend —
- ⊙ G.L.O. concrete-brass cap monument found
 - ⊗ 2" dia. iron pipe found in place
 - 1" dia. iron pipe found in place
 - 1" dia. iron rod found in place
 - 3/4" dia. iron pipe found in place
 - 1" dia. iron pipe set this survey
 - Mag nail set this survey
 - △ Computed position
 - () Bearing & Distance of record

A 3036

A 3036