

A306



# T39N R8E N 1/2 SECTION 13

## LEGEND

SCALE: 1" = 500'

DATE: SEPT. 25, 1980


○ 1" IRON PIPE W/B.C. (SET)

⊕ 2" IRON PIPE (FOUND)

○ 2 1/2" A-1 MONUMENT (SET)


⊕ OTHER MONUMENTS (FOUND)

BEARINGS SOLAR

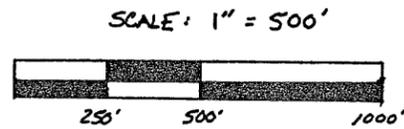

I hereby certify that I have surveyed the above parcel of land under the direction of Consolidated Papers, Inc. and that the above map is a true and correct representation of the lands surveyed to the best of my knowledge and belief.

*Daniel K. Pleoger*  
Daniel K. Pleoger 2/2/81

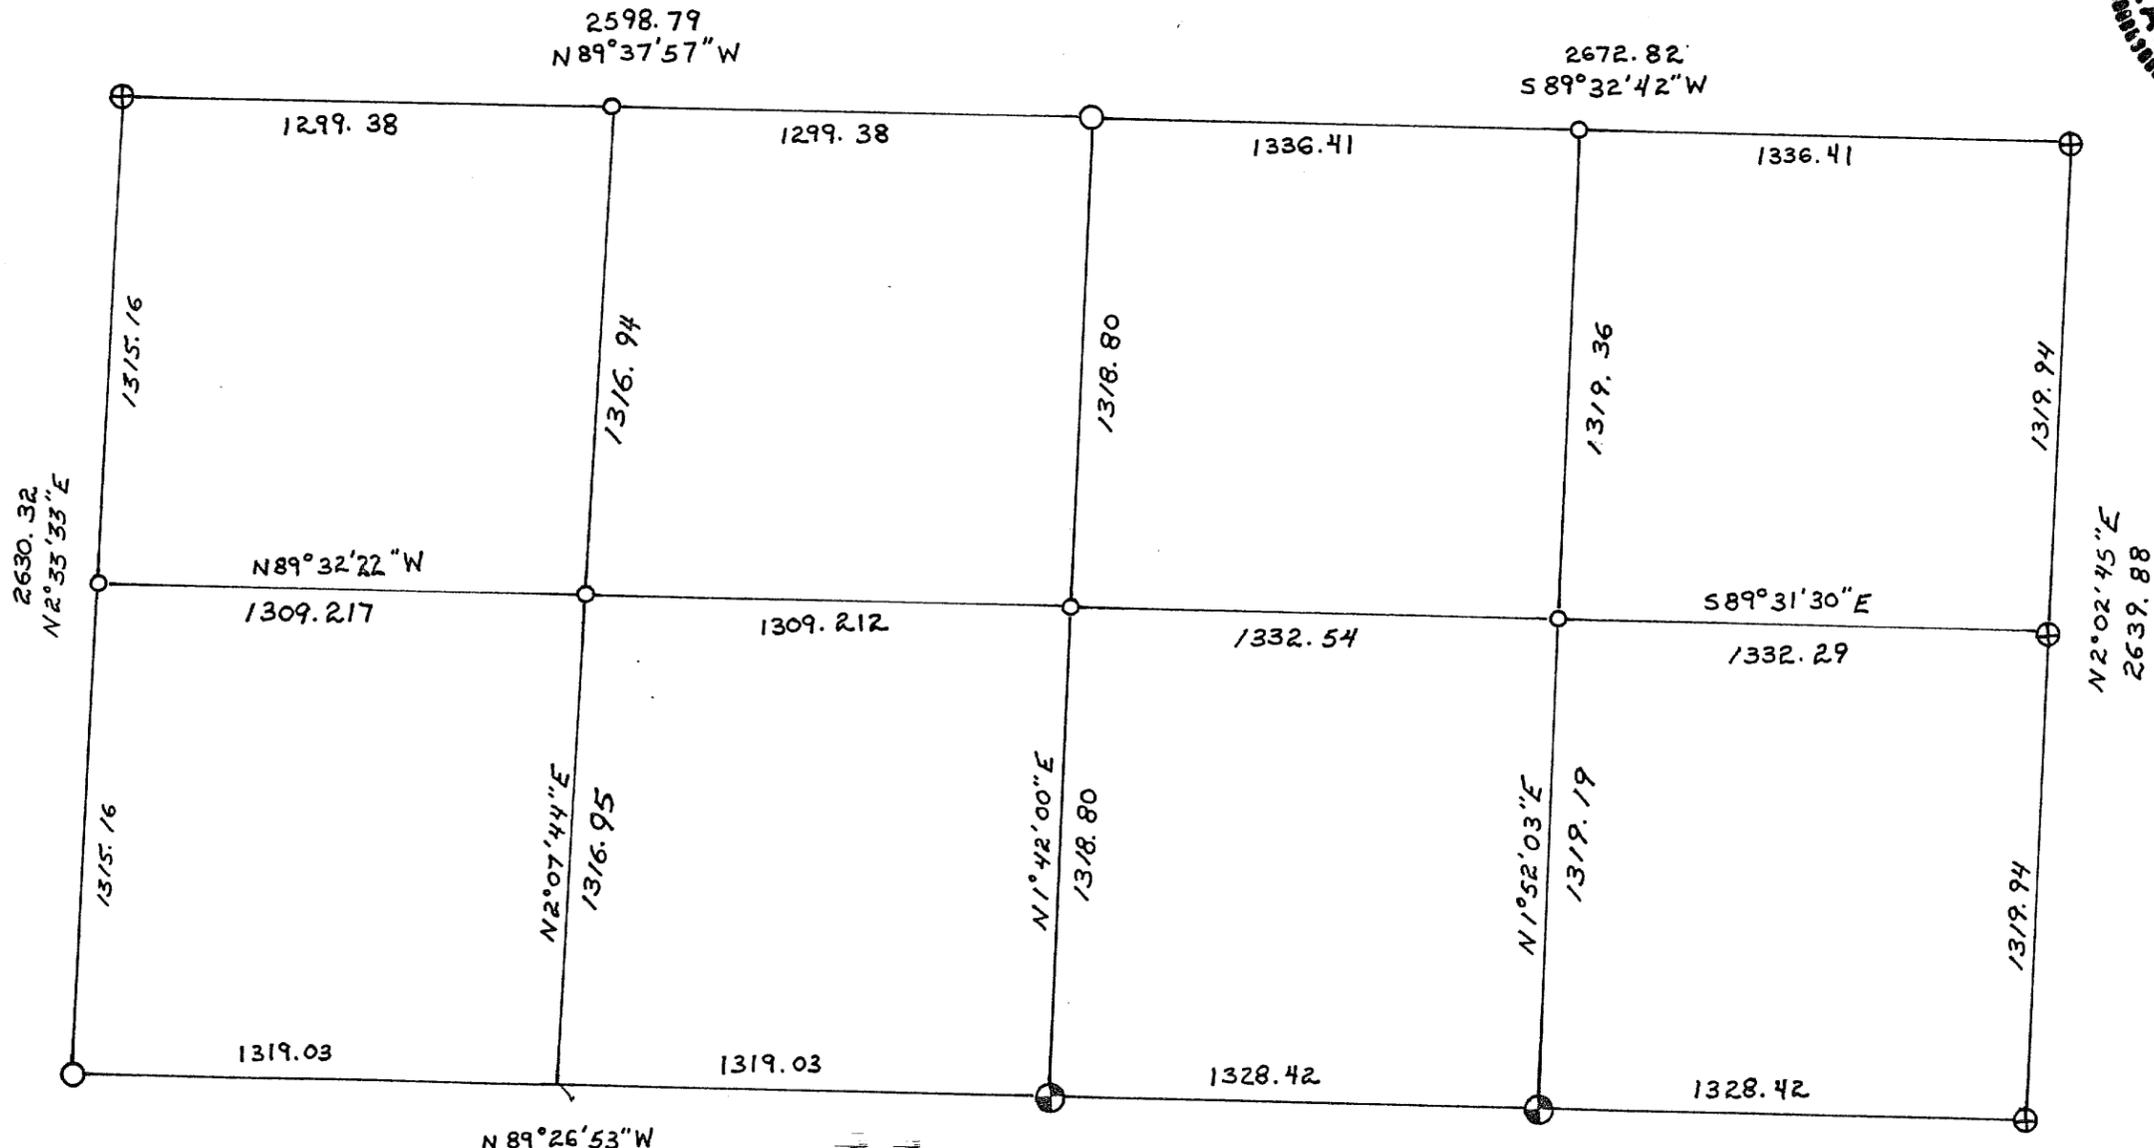

RECEIVED & FILED # A306  
Oneida County Surveyor's Office  
Date: FEB. 10 1986  
By: MTH  
OCS Area #