


MAP # **A 3111**  
 DATE FILED *12-28-15*  
 BY *JWB*  
 DESCRIPTION FILED .....  
 ONEIDA CO. SURVEYOR'S OFFICE

Computer No. MI 1895-6  
**V. 572, P. 704**

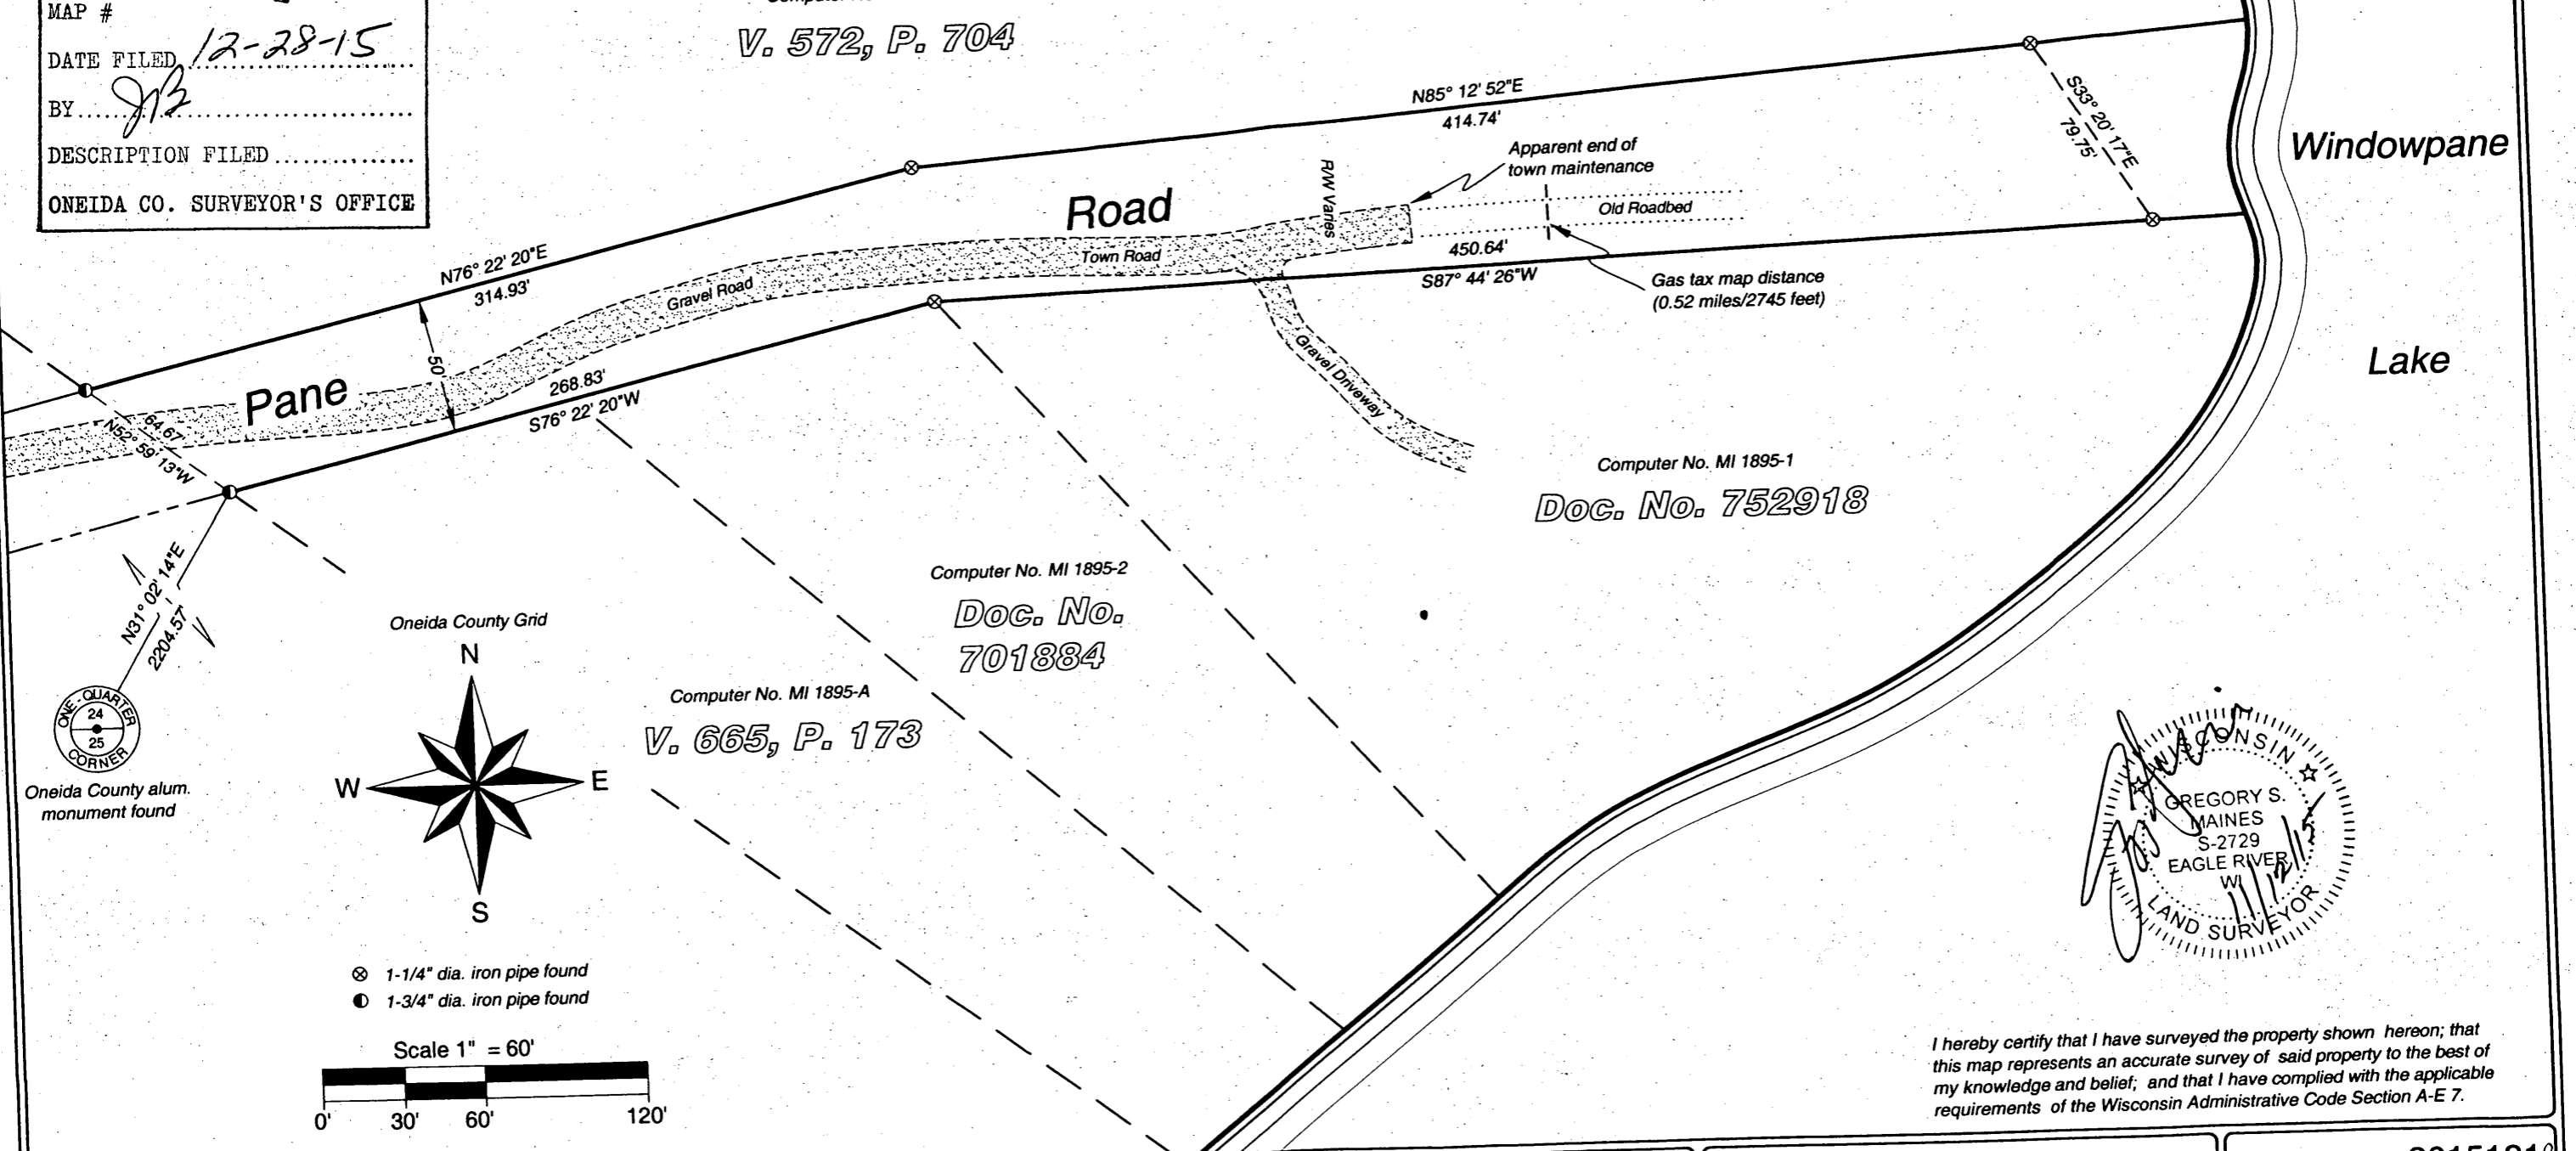

Computer No. MI 1895-1  
**Doc. No. 752918**

Computer No. MI 1895-2  
**Doc. No. 701884**

Computer No. MI 1895-A  
**V. 665, P. 173**

Oneida County alum. monument found

Oneida County Grid

Scale 1" = 60'

0' 30' 60' 120'

- ⊗ 1-1/4" dia. iron pipe found
- 1-3/4" dia. iron pipe found



I hereby certify that I have surveyed the property shown hereon; that this map represents an accurate survey of said property to the best of my knowledge and belief; and that I have complied with the applicable requirements of the Wisconsin Administrative Code Section A-E 7.

**MAINES & ASSOCIATES**  
 Land Surveyors

5230 Highway 70 West  
 Eagle River, WI 54521  
 Phone 715.479.2570

1573 Highway 51 North  
 Arbor Vitae, WI 54568  
 Phone 715.356.9485

www.mainesandassociates.com

Part of  
**Government Lot 2**  
**Section 24, T 39 N, R 5 E**  
 Town of Minocqua  
 Oneida County, Wisconsin

PREPARED FOR:  
 Town of Minocqua

MAP #: 2015181B  
 DRAWN BY: JWD  
 DATE: 11/12/2015  
**SHEET 1 OF 1**