

NOTE: PRINTS MADE FROM THIS MYLAR MAY NOT AGREE WITH THE RECORDED DOCUMENT

RECEIVED & FILED #A.3.1.2 1


Oncida County Surveyor's Office

Date FEB. 10 1986

By M.J.H.

OCS Area #

Additional Copies to Health Highway Threinen 10 mylar 44 Copies 1-10-74

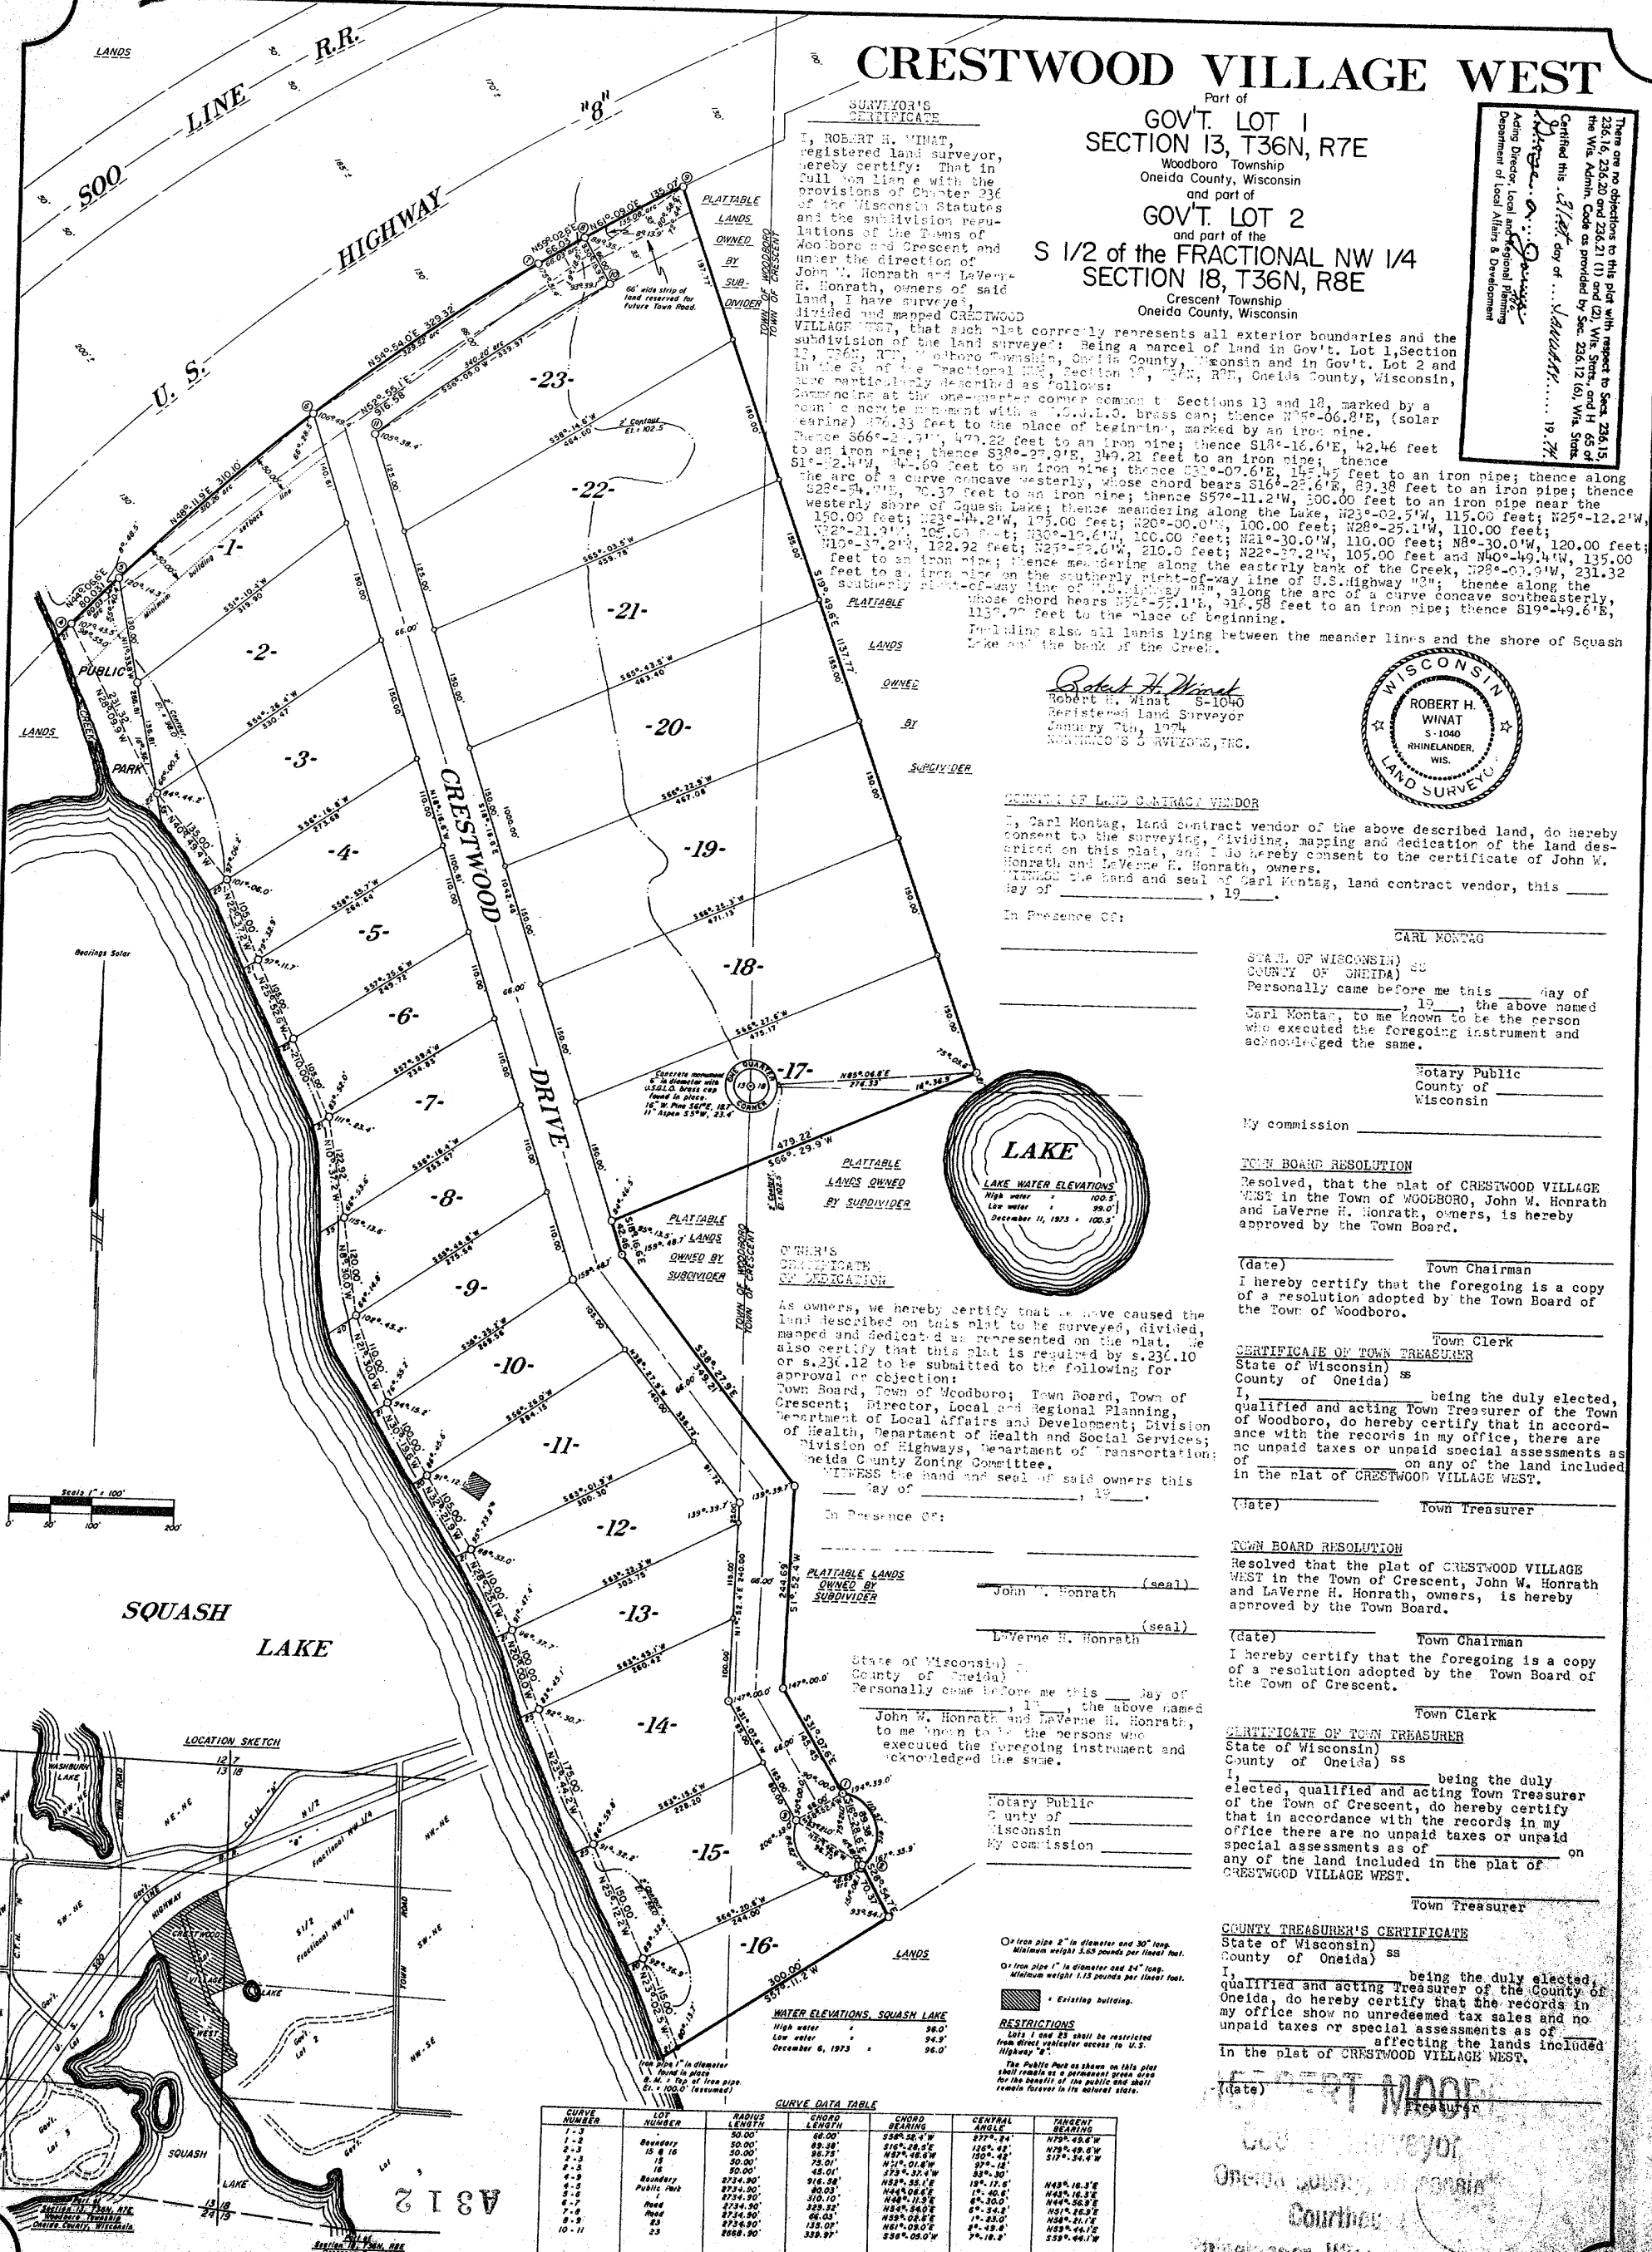

CRESTWOOD VILLAGE WEST

Part of GOV'T. LOT 1 SECTION 13, T36N, R7E and part of GOV'T. LOT 2 and part of the FRACTIONAL NW 1/4 SECTION 18, T36N, R8E

There are no objections to this plat with respect to Sect. 236.15 of the Wis. Admin. Code as provided by Sec. 236.12 (6), Wis. Stats. Certified this 31st day of February 1986

SURVEYOR'S CERTIFICATE I, ROBERT H. WINAT, registered land surveyor, hereby certify: That in full compliance with the provisions of Chapter 236 of the Wisconsin Statutes and the subdivision regulations of the Towns of Woodboro and Crescent and under the direction of John W. Honrath and LaVerne H. Honrath, owners of said land, I have surveyed, divided and mapped CRESTWOOD VILLAGE WEST, that each plat correctly represents all exterior boundaries and the subdivision of the land surveyed: Being a parcel of land in Gov't. Lot 1, Section 13, T36N, R7E, Woodboro Township, Oneida County, Wisconsin and in Gov't. Lot 2 and in the S 1/2 of the Fractional NW 1/4 Section 18, T36N, R8E, Crescent Township, Oneida County, Wisconsin, more particularly described as follows:

Robert H. Winat Registered Land Surveyor January 27th, 1924



CONSENT OF LAND CONTRACT VENDOR I, Carl Montag, land contract vendor of the above described land, do hereby consent to the surveying, dividing, mapping and dedication of the land described on this plat, and I do hereby consent to the certificate of John W. Honrath and LaVerne H. Honrath, owners.

In Presence Of: CARL MONTAG Personally came before me this 12th day of February 1986, the above named Carl Montag, to me known to be the person who executed the foregoing instrument and acknowledged the same.

TOWN BOARD RESOLUTION Resolved, that the plat of CRESTWOOD VILLAGE WEST in the Town of Woodboro, John W. Honrath and LaVerne H. Honrath, owners, is hereby approved by the Town Board.

TOWN BOARD RESOLUTION Resolved that the plat of CRESTWOOD VILLAGE WEST in the Town of Crescent, John W. Honrath and LaVerne H. Honrath, owners, is hereby approved by the Town Board.

TOWN BOARD RESOLUTION Resolved that the plat of CRESTWOOD VILLAGE WEST in the Town of Crescent, John W. Honrath and LaVerne H. Honrath, owners, is hereby approved by the Town Board.

COUNTY TREASURER'S CERTIFICATE I, being the duly elected, qualified and acting Treasurer of the County of Oneida, do hereby certify that the records in my office show no unredeemed tax sales and no unpaid taxes or special assessments as of February 10, 1986 affecting the lands included in the plat of CRESTWOOD VILLAGE WEST.

CURVE DATA TABLE with columns: CURVE NUMBER, LOT NUMBER, RADIUS LENGTH, CHORD LENGTH, CHORD BEARING, CENTRAL ANGLE, TANGENT BEARING.

RECORDED DOCUMENT FEB 10 1986 OCS AREA #