
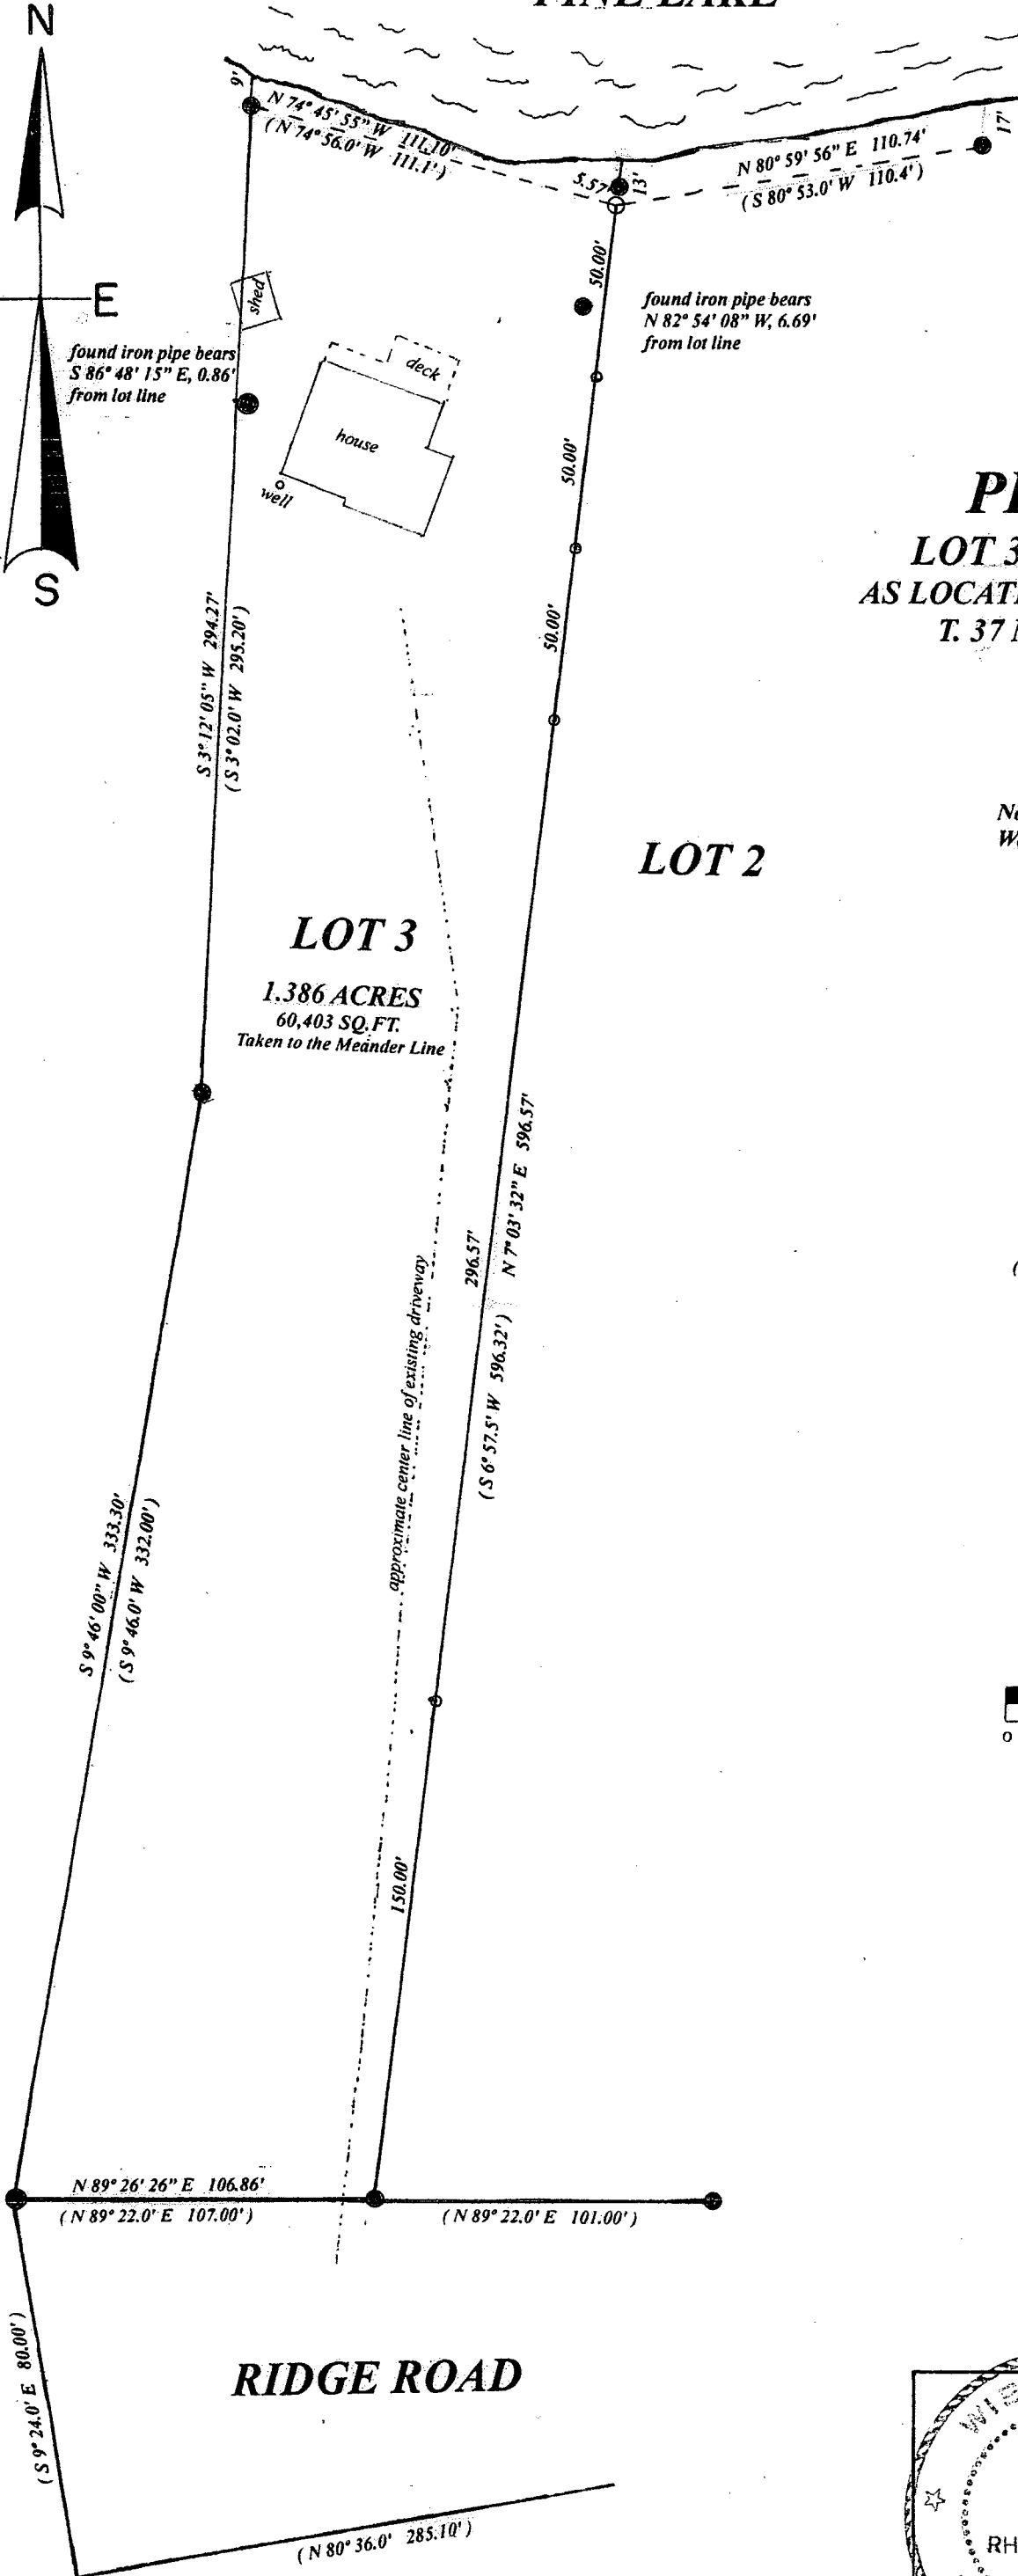


A3135

# PINE LAKE

MAP #	A3135 ✓
DATE FILED	3/4/2016
BY	ALB
DESCRIPTION	
ONEIDA CO. SURVEYOR'S OFFICE	

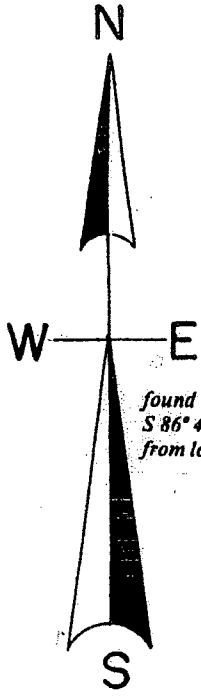

## PLAT OF SURVEY

### LOT 3 OF CSM. VOL. 4, PG. 1095

AS LOCATED IN PART OF GOV'T. LOT 1, SEC. 9,  
T. 37 N., R. 9 E., TOWN OF PINELAKE,  
ONEIDA COUNTY, WI.


North is referenced to the South 1/2  
West line of Lot 3 being S 9° 46' 00" W.

### LEGEND

- FOUND 2" IRON PIPE
  - FOUND 1.25" IRON PIPE
  - SET 1" IRON PIPE
  - SET 1/2" IRON ROD
- (0.00') BEARING & DISTANCE OF RECORD


Note - lot lines have been flagged

### SCALE

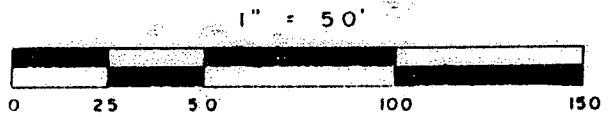

I, Todd Loftus, Professional Land Surveyor, hereby certify, that I have surveyed the property shown hereon. That this map represents an accurate survey of said property to the best of my knowledge & belief. That I have performed this survey by order of Patricia Leick and that I have complied with the applicable requirements of the Wisconsin Administrative Code A.E.7.

DATE Jan 7, 2016  
SIGNED Todd Loftus

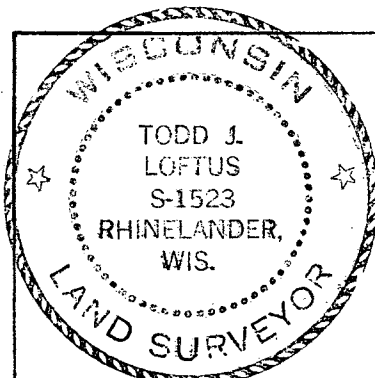

Survey for Pel Income Trust  
Stratford, WI.

LOFTUS SURVEYING  
860 BALSAM STREET  
RHINELANDER, WI. 54501  
TEL/FAX 715-369-1142  
hodag28@hotmail.com

1906B7

CSM. V.3, P.915

A3135