
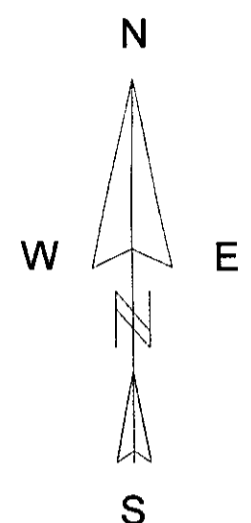


LOCATED IN GOVERNMENT LOT 4, SECTION 5, T37N, R09E, TOWN OF PINE LAKE, ONEIDA COUNTY, WISCONSIN

SURVEY FOR  
BARB FISH  
DWG # 708

BIXBY LAND SURVEYING INC.  
P.O. BOX 1532  
RHINELANDER, WI. 54501  
715-362-5263 (LAND)

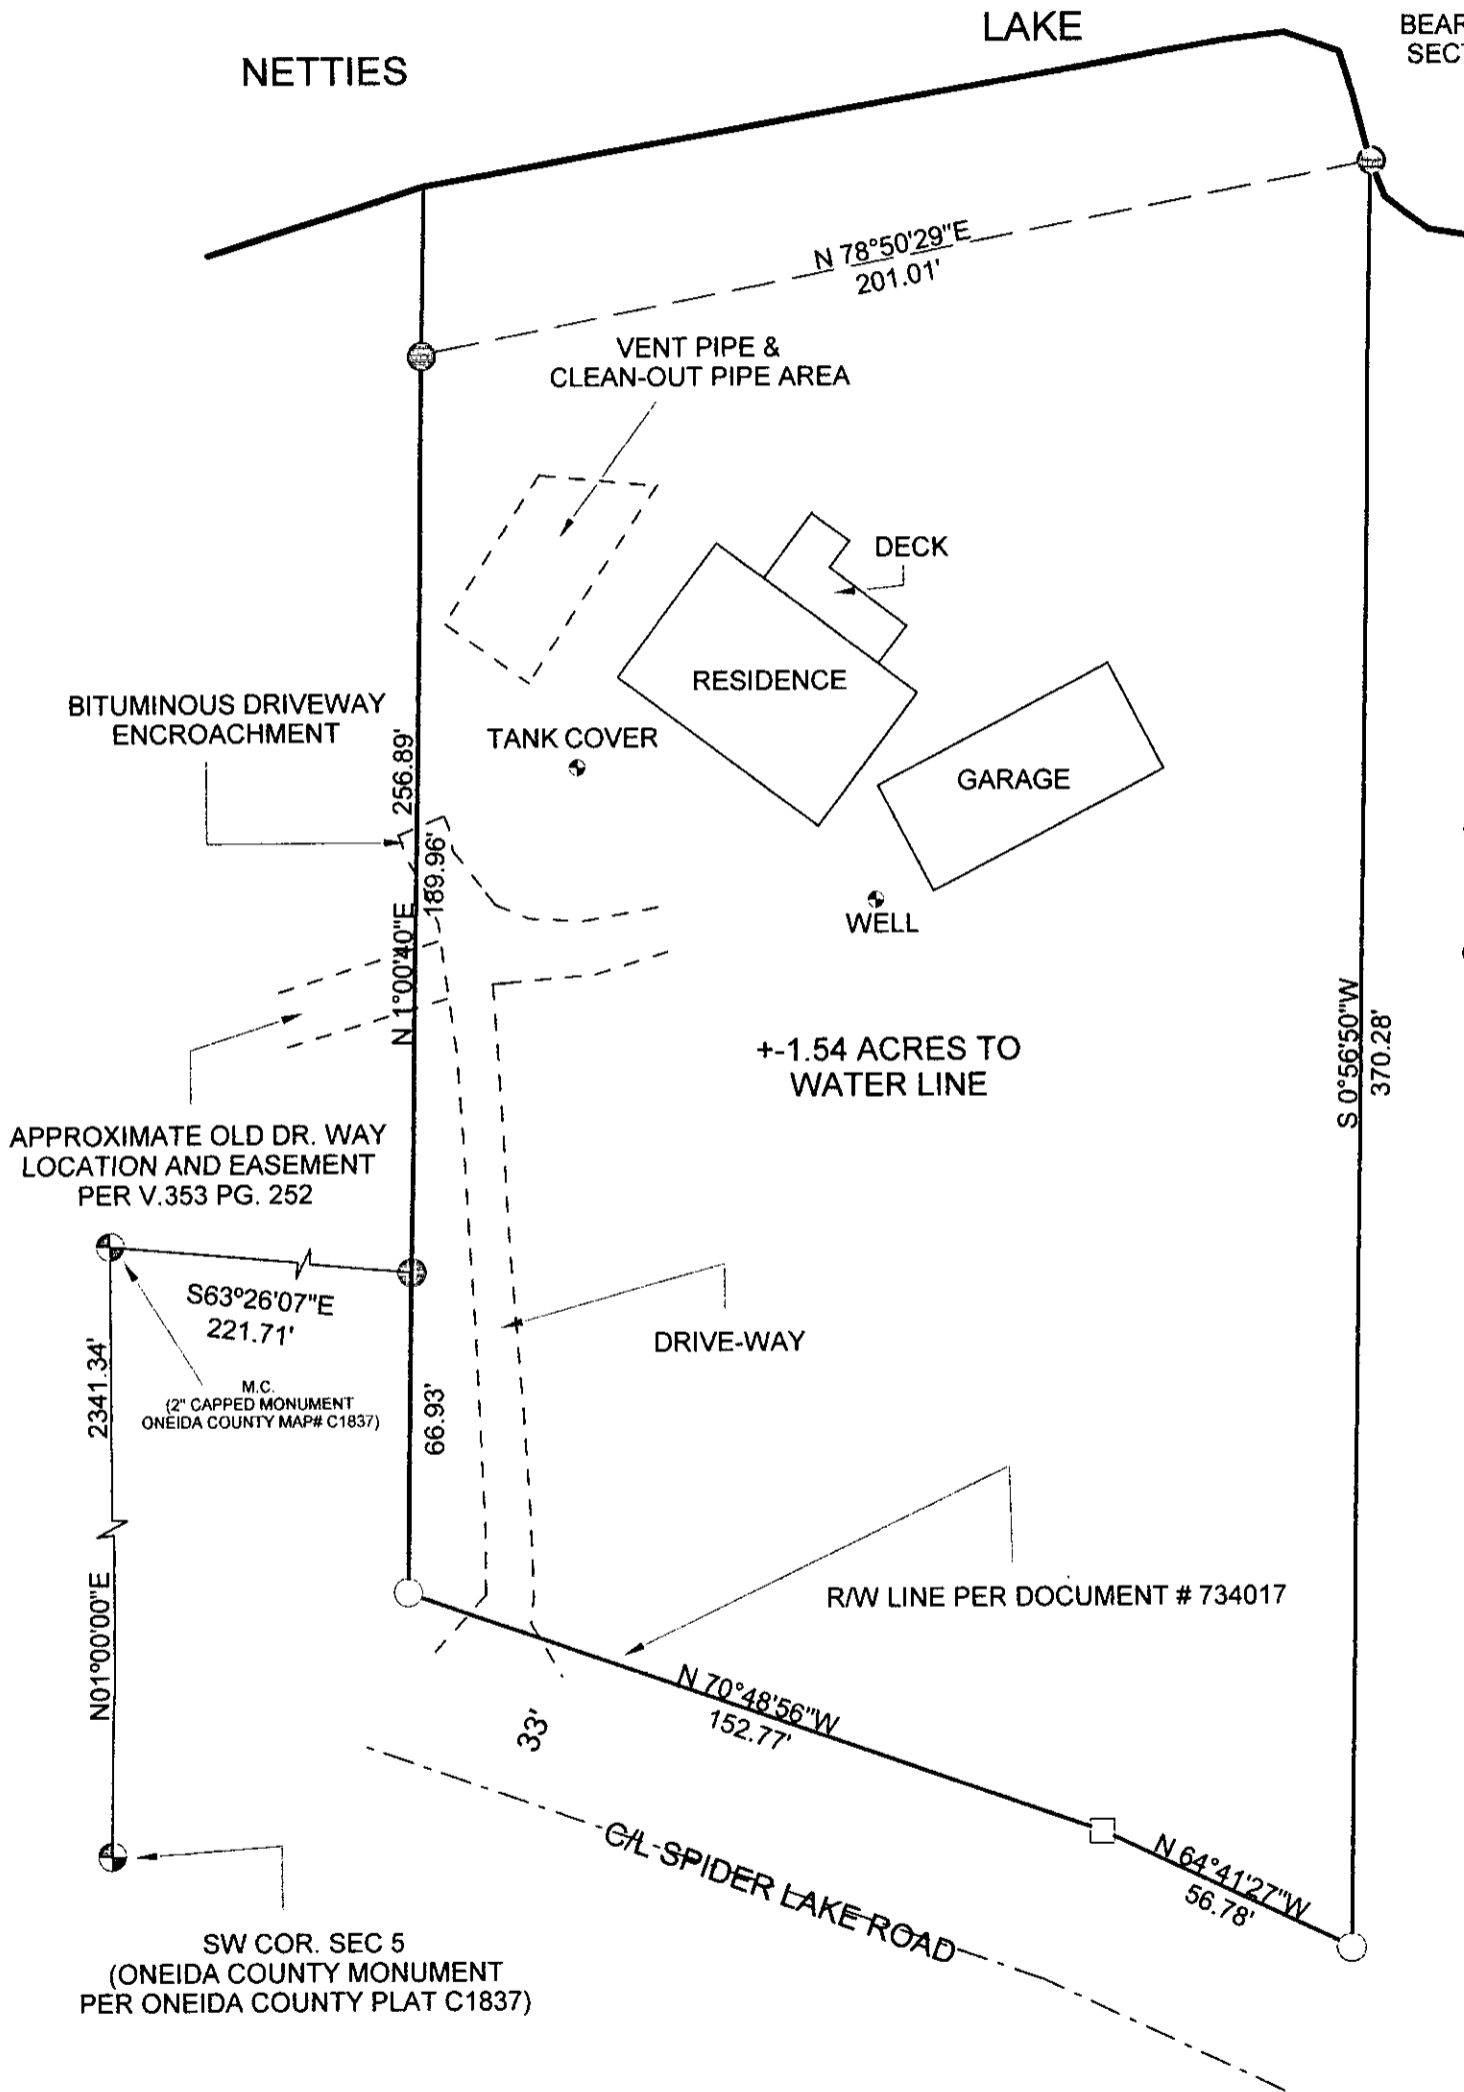

LEGEND

- SET 1" X 18" IRON PIPE
- CALCULATED POSITION
- ⊙ EXISTING 1" IRON PIPE


MAP # **A 3152** ✓

DATE FILED 4/26/2016

BY HB

DESCRIPTION FILED .....

ONEIDA CO. SURVEYOR'S OFFICE

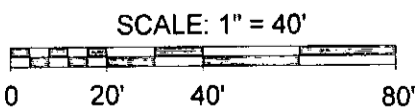

I, KEVIN P. BIXBY, PROFESSIONAL LAND SURVEYOR, HEREBY CERTIFY TO MY CLIENT, THAT I HAVE SURVEYED THE ABOVE LANDS AND THAT THE ABOVE SURVEY IS A TRUE AND CORRECT REPRESENTATION OF THE LANDS SURVEYED TO THE BEST OF MY KNOWLEDGE AND BELIEF. THAT I HAVE COMPLIED WITH THE MINIMUM REQUIREMENTS OF AE-7 OF THE WISCONSIN ADMINISTRATIVE CODE.

*Kevin P. Bixby* \_\_\_\_\_ 4/25/16  
 KEVIN P. BIXBY DATE