
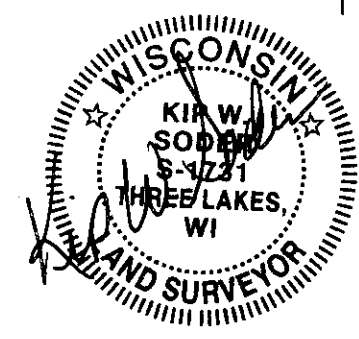


Being Lots 2 & 3 of the James Bollmann Replat
 A replat in Block 37 and the South 1/2 of vacated Russell Street
 in the Lakeside Park Addition to the Village of Three Lakes
 being located in
Gov't. Lot 6 of Section 6, T 38 N, R 11 E
 Town of Three Lakes, Oneida County, WI.

MAP # **A 3203** ✓
 DATE PLOTTED **11/11/2016**
 BY **HB**
 ONEIDA CO. SURVEYOR'S OFFICE

Description is provided on a separate sheet.

Bearings are based on the westerly right-of-way line of Mill Street which bears S0°00'00"E as being of record.

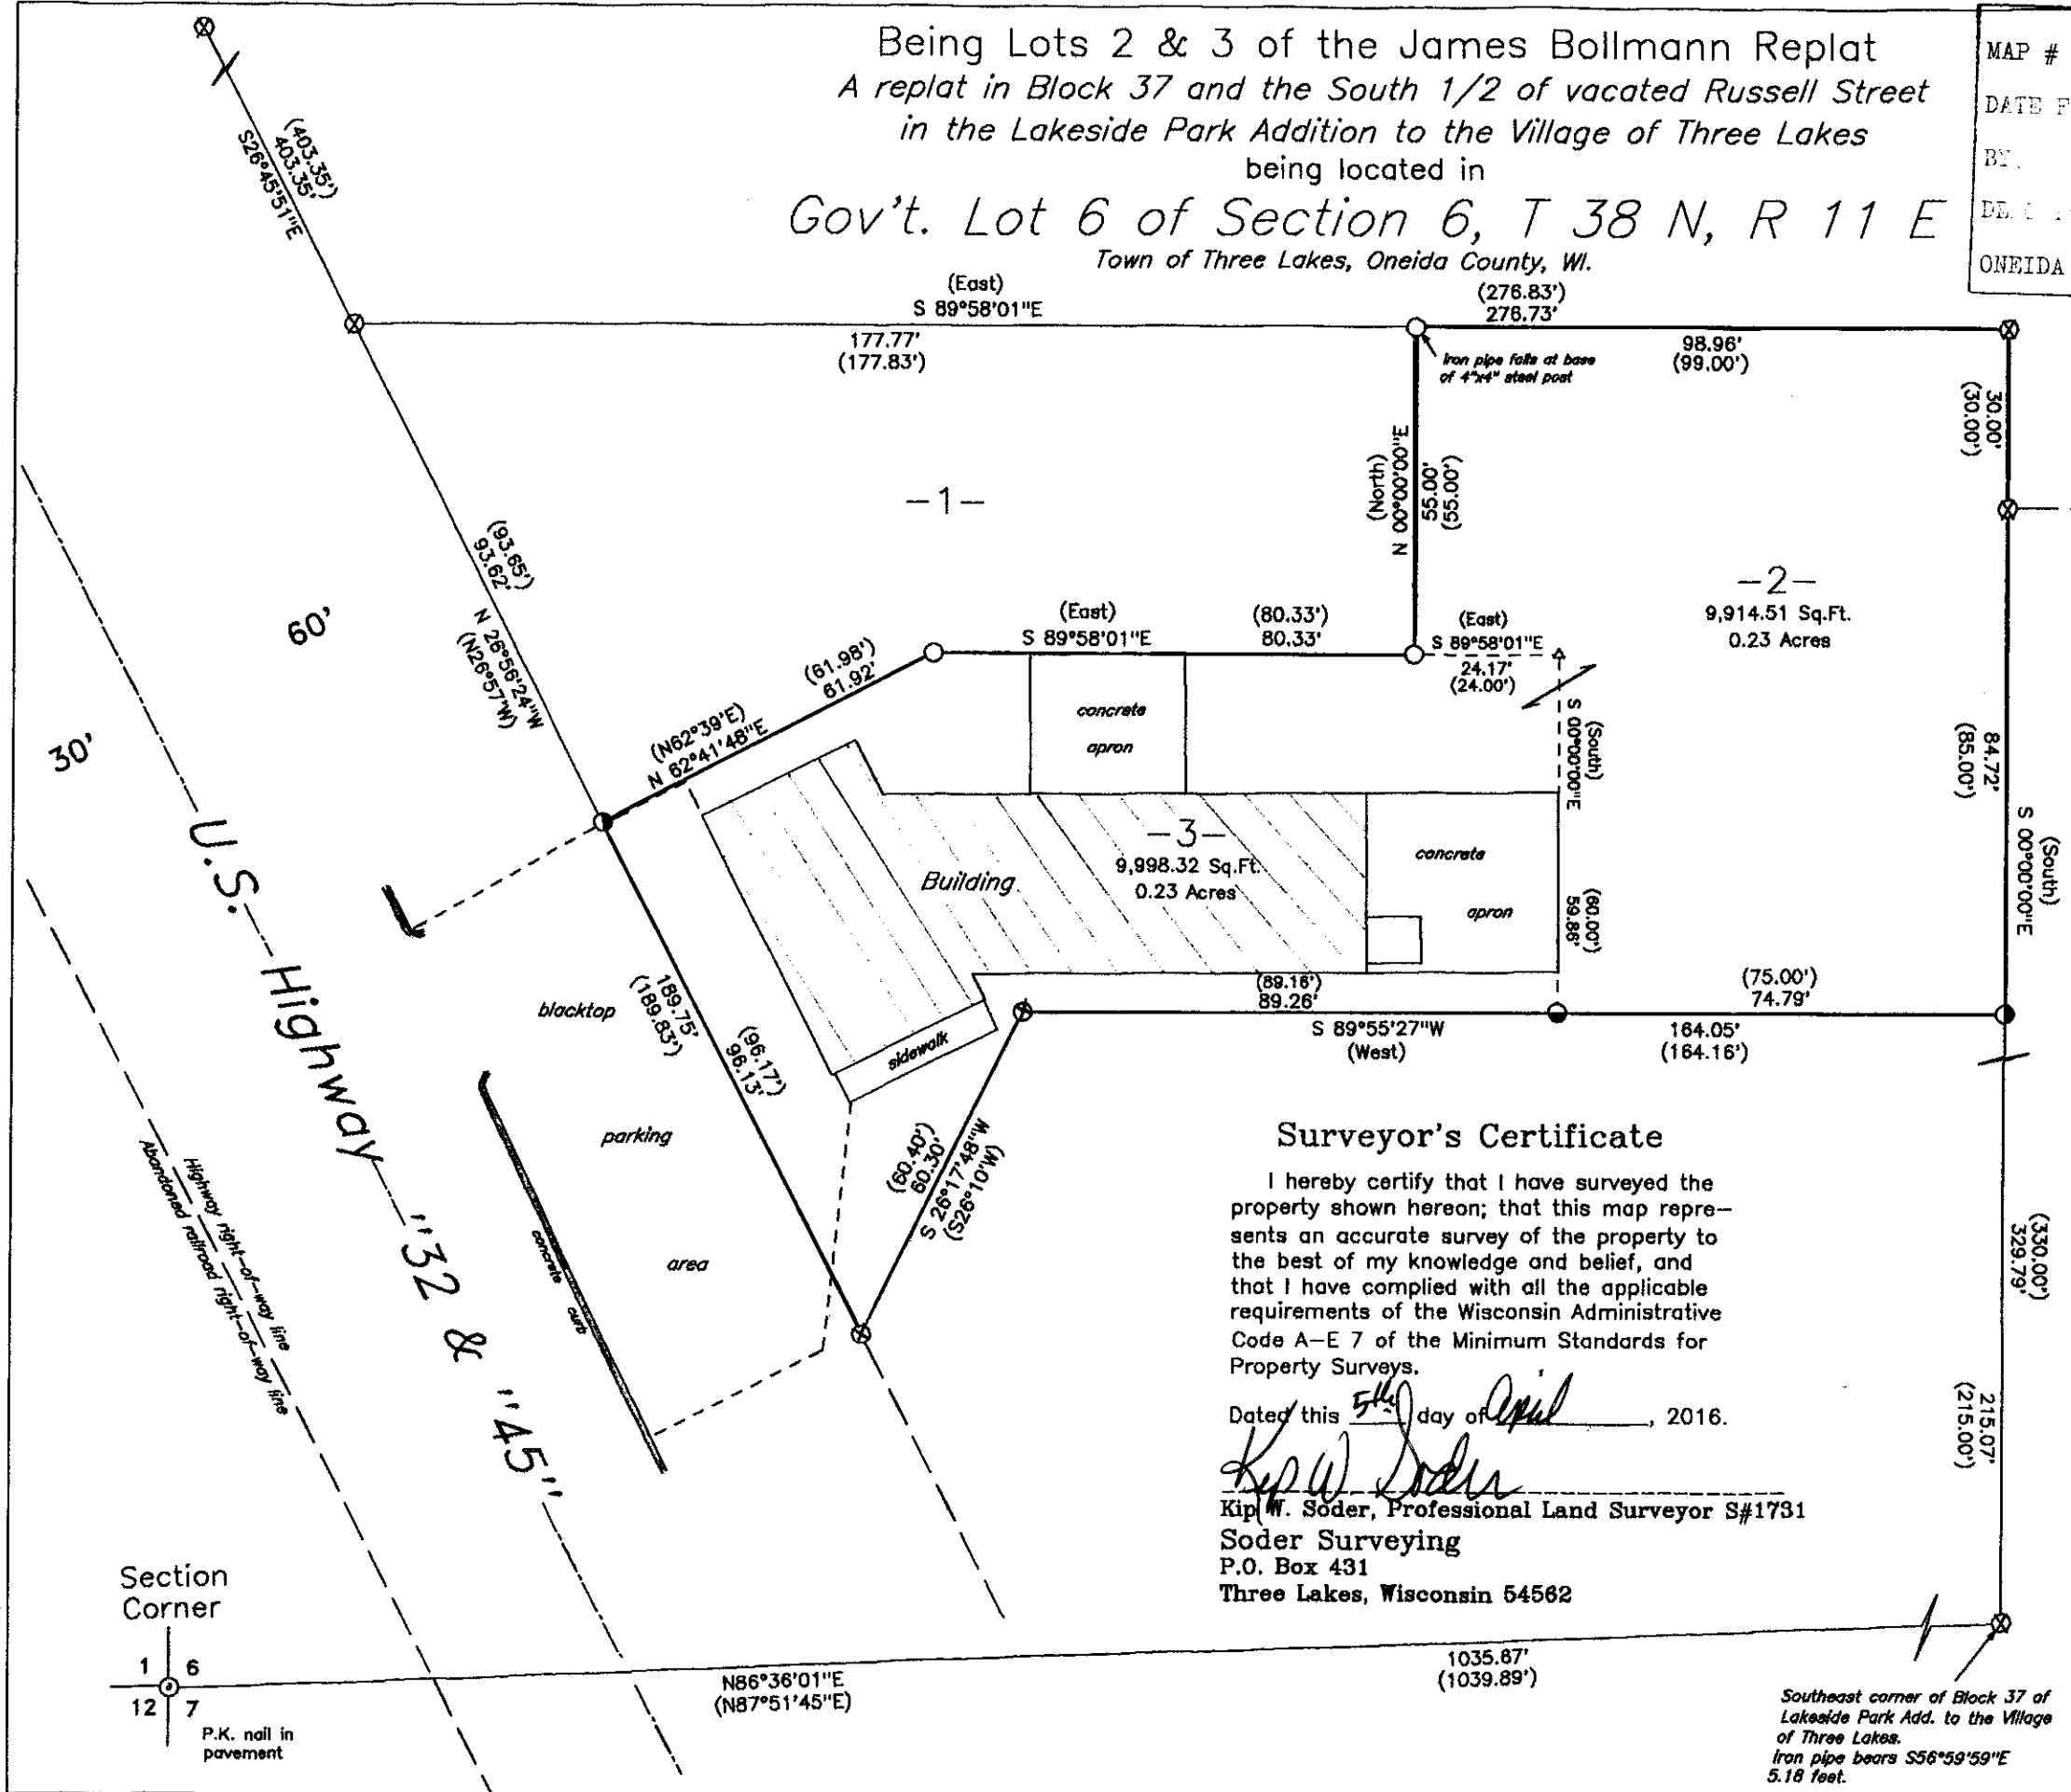

—Legend—

- 1-1/2" dia. iron pipe found in place
- ⊗ 1" dia. iron pipe found in place
- 1-1/4" dia. iron pipe found in place
- 1" dia. iron pipe set this survey
- ▲ Computed position
- () Bearing & Distance of record

Surveyor's Certificate

I hereby certify that I have surveyed the property shown hereon; that this map represents an accurate survey of the property to the best of my knowledge and belief, and that I have complied with all the applicable requirements of the Wisconsin Administrative Code A-E 7 of the Minimum Standards for Property Surveys.

Dated this 5th day of April, 2016.

Kip W. Soder
 Kip W. Soder, Professional Land Surveyor S#1731
 Soder Surveying
 P.O. Box 431
 Three Lakes, Wisconsin 54562

Survey For:
 Martin & Lynn Bonack
 7036 U.S. Hwy. "45"
 Three Lakes, Wisconsin 54562

Scale: 1" = 30' Date: 4-05-2016 Drwn. By: K.W.S

Soder Surveying
 P.O. Box 431
 Three Lakes, WI 54562

Drq. No.
 1455

Southeast corner of Block 37 of Lakeside Park Add. to the Village of Three Lakes. Iron pipe bears S56°59'59"E 5.18 feet.

